


Figured dimensions only are to be taken from this drawing. All dimensions are in millimeters unless otherwise stated. All dimensions shall be checked on site prior to works commencing.  
 Any discrepancies shall be reported to AV Architects.  
 All rights reserved. AV Architects Ltd. asserts its rights under the Copyright, Designs and Patents Act 1988 (Unless otherwise agreed in writing).

REV	DESCRIPTION	DATE	DRAWN BY
P1	PLANNING APPLICATION	12.07.24	EBD

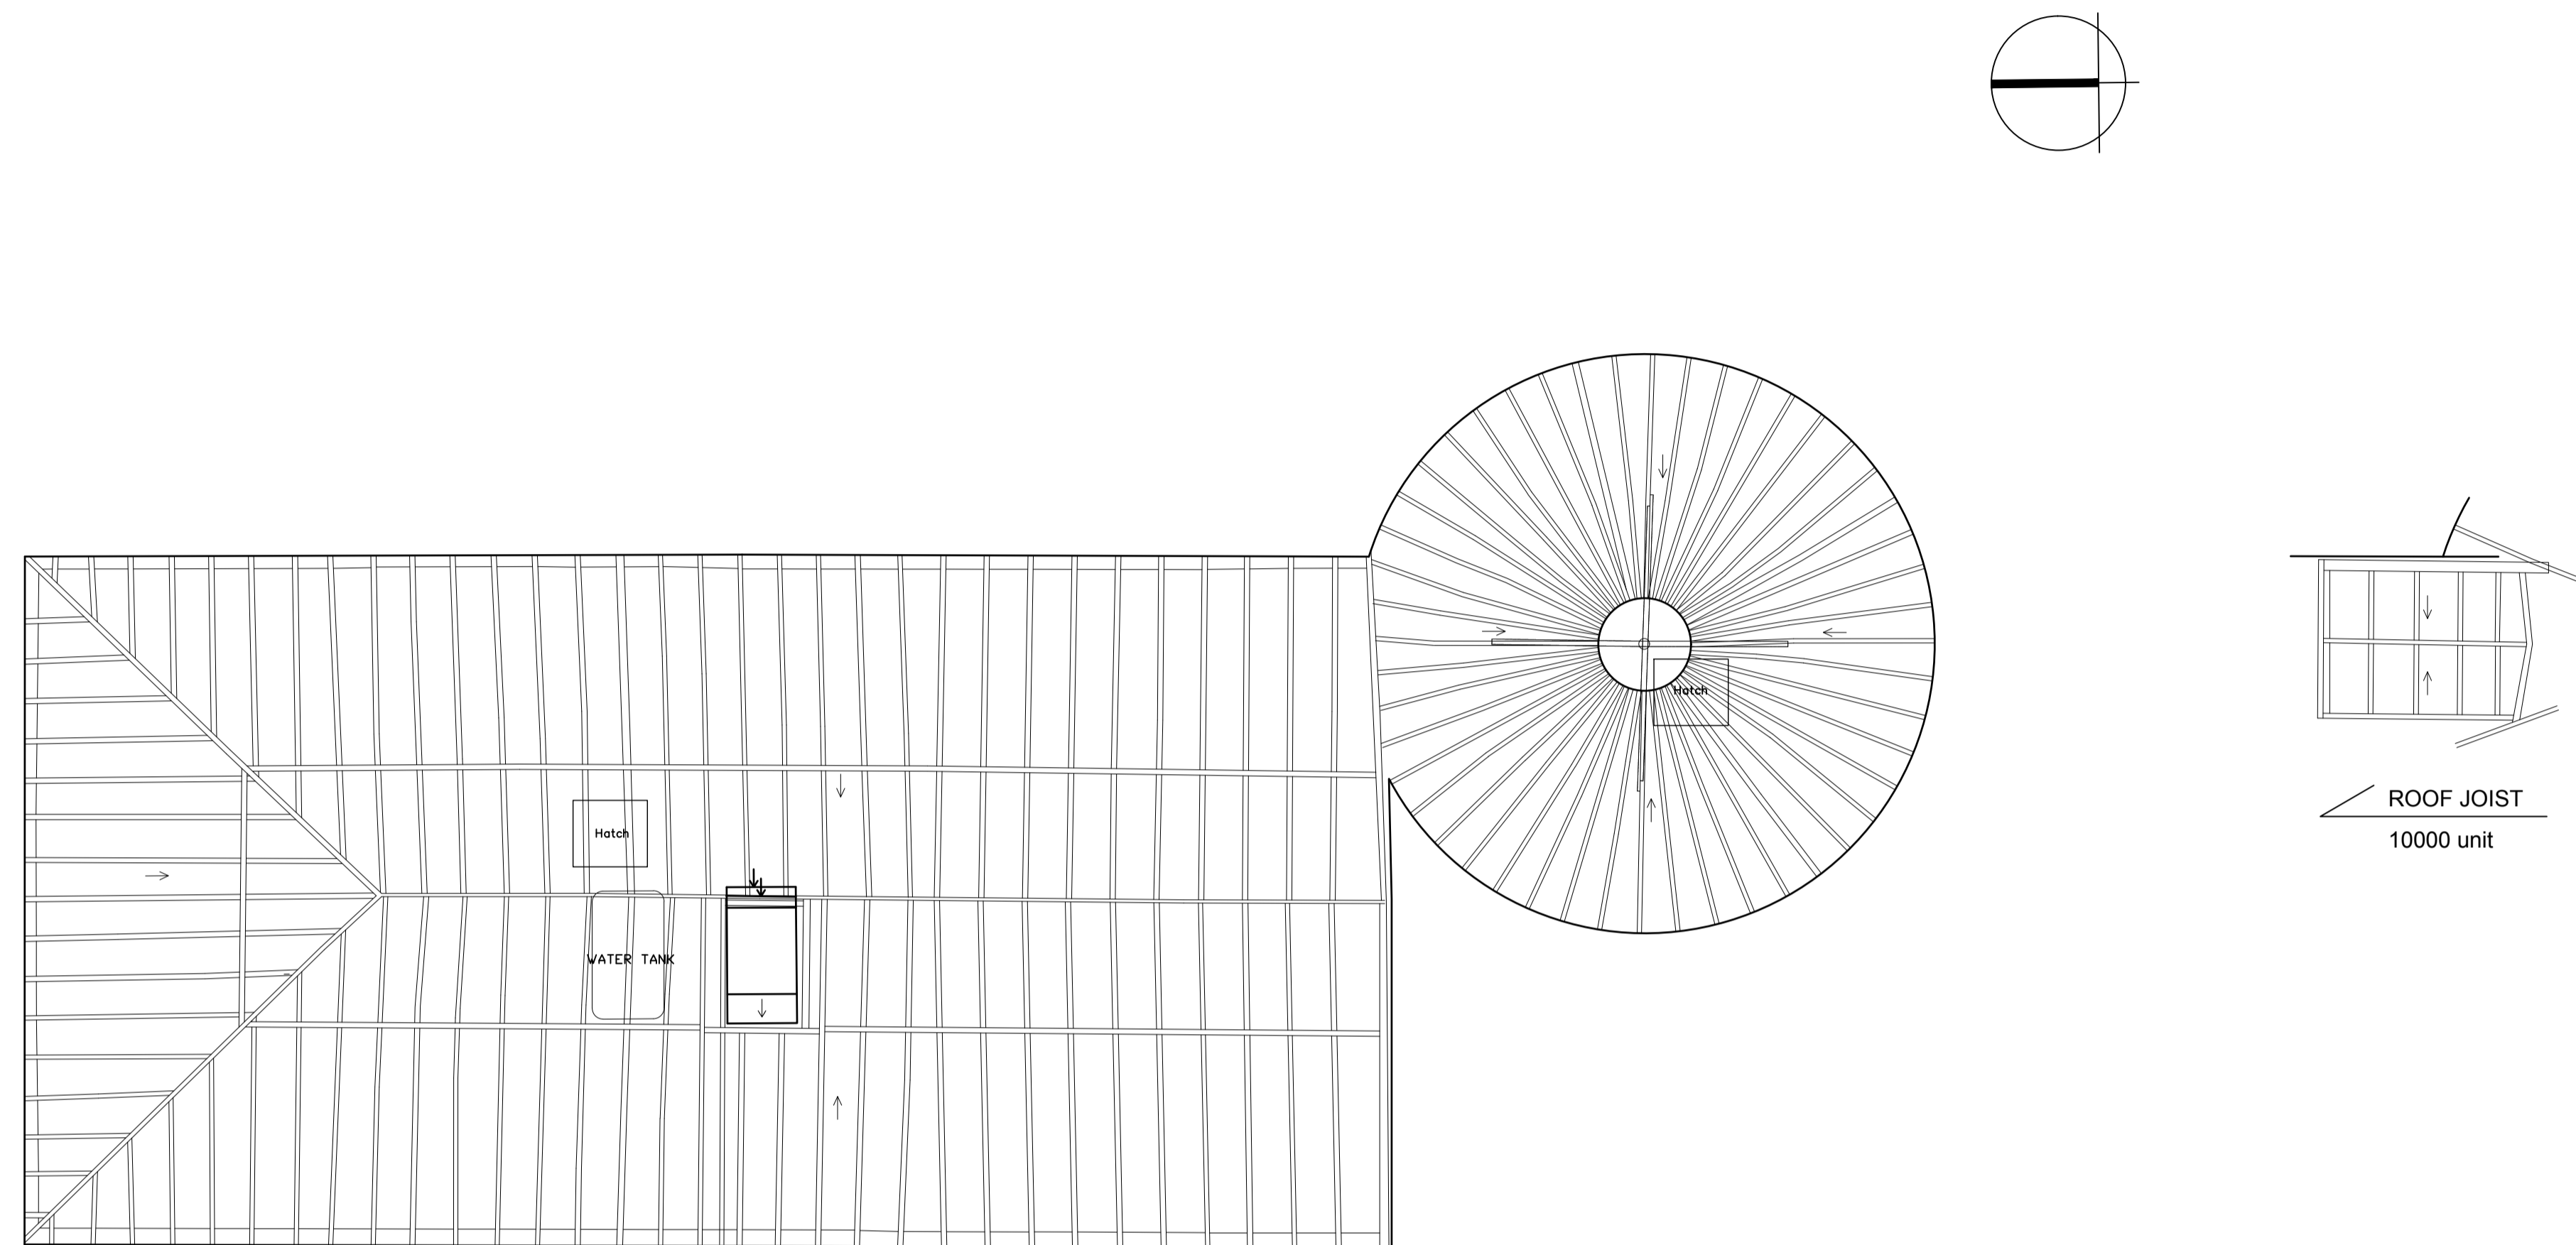

**PLANNING**

Client  
**Mr & Mrs Sims**

Project and Location  
**DUESDEN OAST, TENTERDEN ROAD  
 BIDDENDEN  
 TN27 8BJ, KENT**

Drawing title  
**EXISTING LOFT FLOOR PLAN**

Scale @ A1  
**1:50**

**23021 - EXT - 003 P1**

Project number	Category	Dwg number	Revision

**AV Architects**  
 51 St. Marys Road,  
 Tonbridge, Kent  
 TN9 2LE

Telephone 0 1732 366223  
 Email info@architectsav.co.uk  
 Website www.architectsav.co.uk

**1 PLAN**  
 EXISTING LOFT FLOOR PLAN SCALE 1:50

