



**Copyright Notice**  
 © 2024 Christian Lawrence Architects Ltd (CLArchitects). All rights reserved.  
 This architectural drawing, including all design elements, specifications, and annotations, is the exclusive property of CLArchitects and is protected by copyright law. Unauthorised reproduction, distribution, or use of this drawing or any part thereof without prior written consent from CLArchitects is strictly prohibited and may result in legal action.  
 For permissions or inquiries, please contact:  
 CLArchitects, Unit 6, Triumph Park, Ross Way, Folkestone, CT20 3TX  
 info@clarchitects.co.uk  
 01303 647233

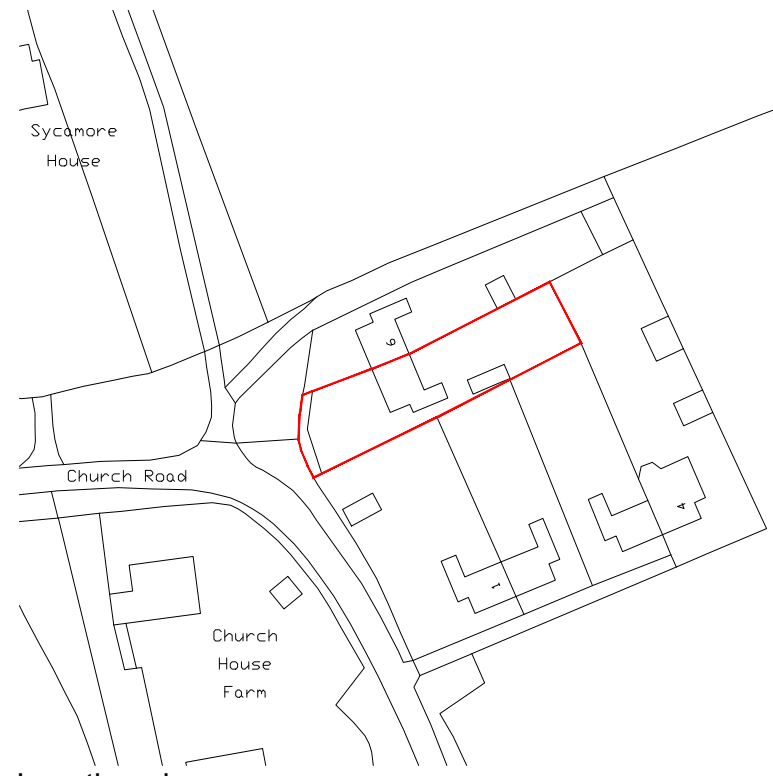

Location plan  
 Scale 1:1250

 

Existing site plan  
 Scale 1:200



DRAWING:--  
**Location plan**  
**Existing site plan**

CLIENT:--  
**Steve and Laura Tasker**  
**5 Monks Hill Cottages, Warehome,**  
**Ashford, TN26 2LR**

PROJECT&TITLE:--  
**Single storey rear extension and two**  
**storey side extension to the dwelling**  
**at 5 Monks Hill Cottage, TN26 2LR**

SCALE:--  
**VARIES@A3**  
 DWG NO:--  
**PL01**

DATE:--  
**Oct 2024**  
 REVISION:--  
**P1**

Unit 6, Triumph Park,  
 Ross Way,  
 Folkestone,  
 CT20 3TX  
 www.clarchitects.co.uk  
 01303 647233  
 info@clarchitects.co.uk