


Copyright Notice
 © 2024 Christian Lawrence Architects Ltd (CLArchitects). All rights reserved.
 This architectural drawing, including all design elements, specifications, and annotations, is the exclusive property of CLArchitects and is protected by copyright law. Unauthorised reproduction, distribution, or use of this drawing or any part thereof without prior written consent from CLArchitects is strictly prohibited and may result in legal action.
 For permissions or inquiries, please contact:
 CLArchitects, Unit 6, Triumph Park, Ross Way, Folkestone, CT20 3TX
 info@clarchitects.co.uk
 01303 647233

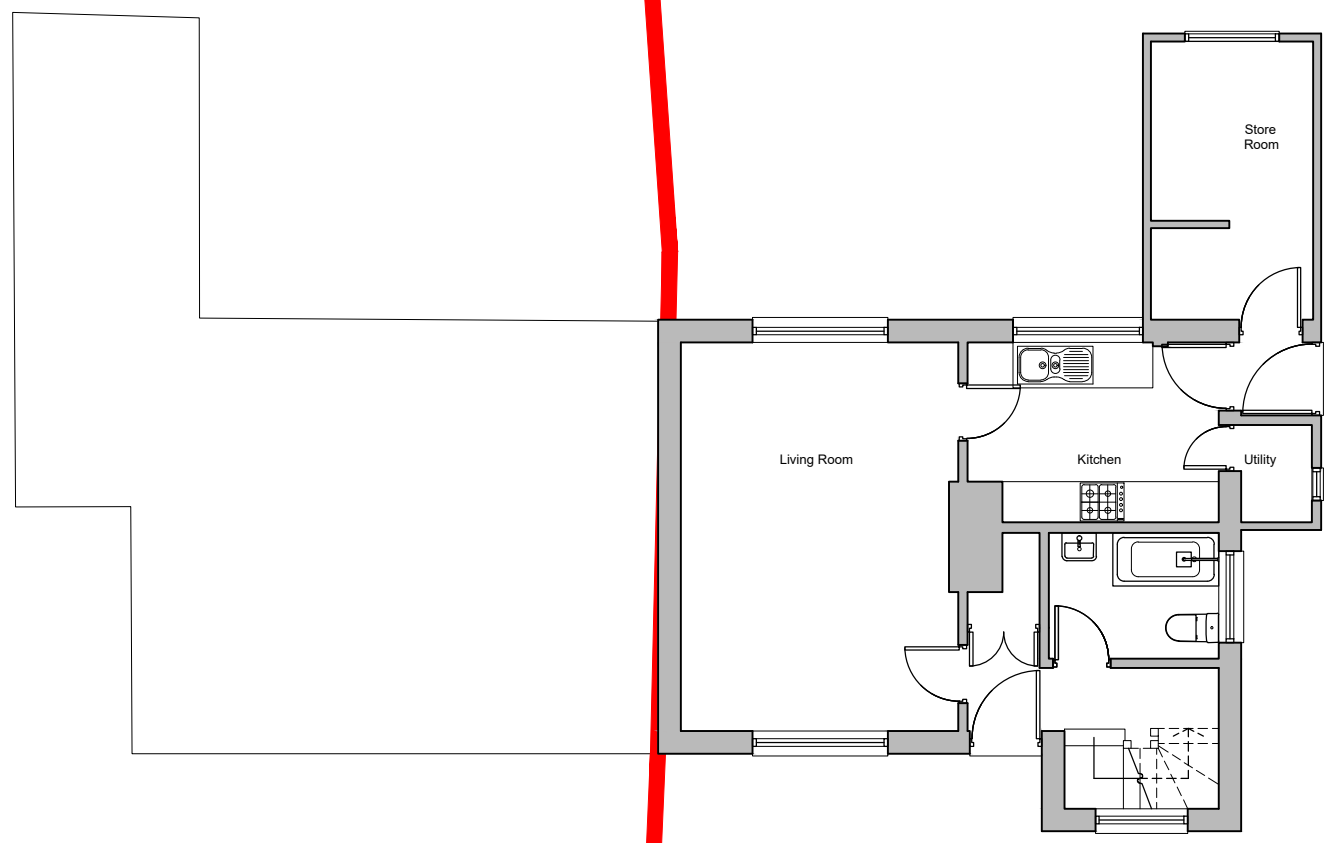

Existing ground floor plan
 Scale 1:100



DRAWING:-- Existing plans (1 of 2)	CLIENT:-- Steve and Laura Tasker 5 Monks Hill Cottages, Warehome, Ashford, TN26 2LR	PROJECT&TITLE:-- Single storey rear extension and two storey side extension to the dwelling at 5 Monks Hill Cottage, TN26 2LR	SCALE:-- 1:100@A3 DWG NO:-- PL02	DATE:-- Oct 2024 REVISION:-- P1	 <p>Unit 6, Triumph Park, Ross Way, Folkestone, CT20 3TX www.clarchitects.co.uk 01303 647233 info@clarchitects.co.uk</p>
--	---	---	---	--	---