




Crown Copyright and database rights 2025. OS AC0000814278 National Map Centre. Purchased 15/01/2025 1 year licence.


SITE LOCATION PLAN

Scale: 1:1250

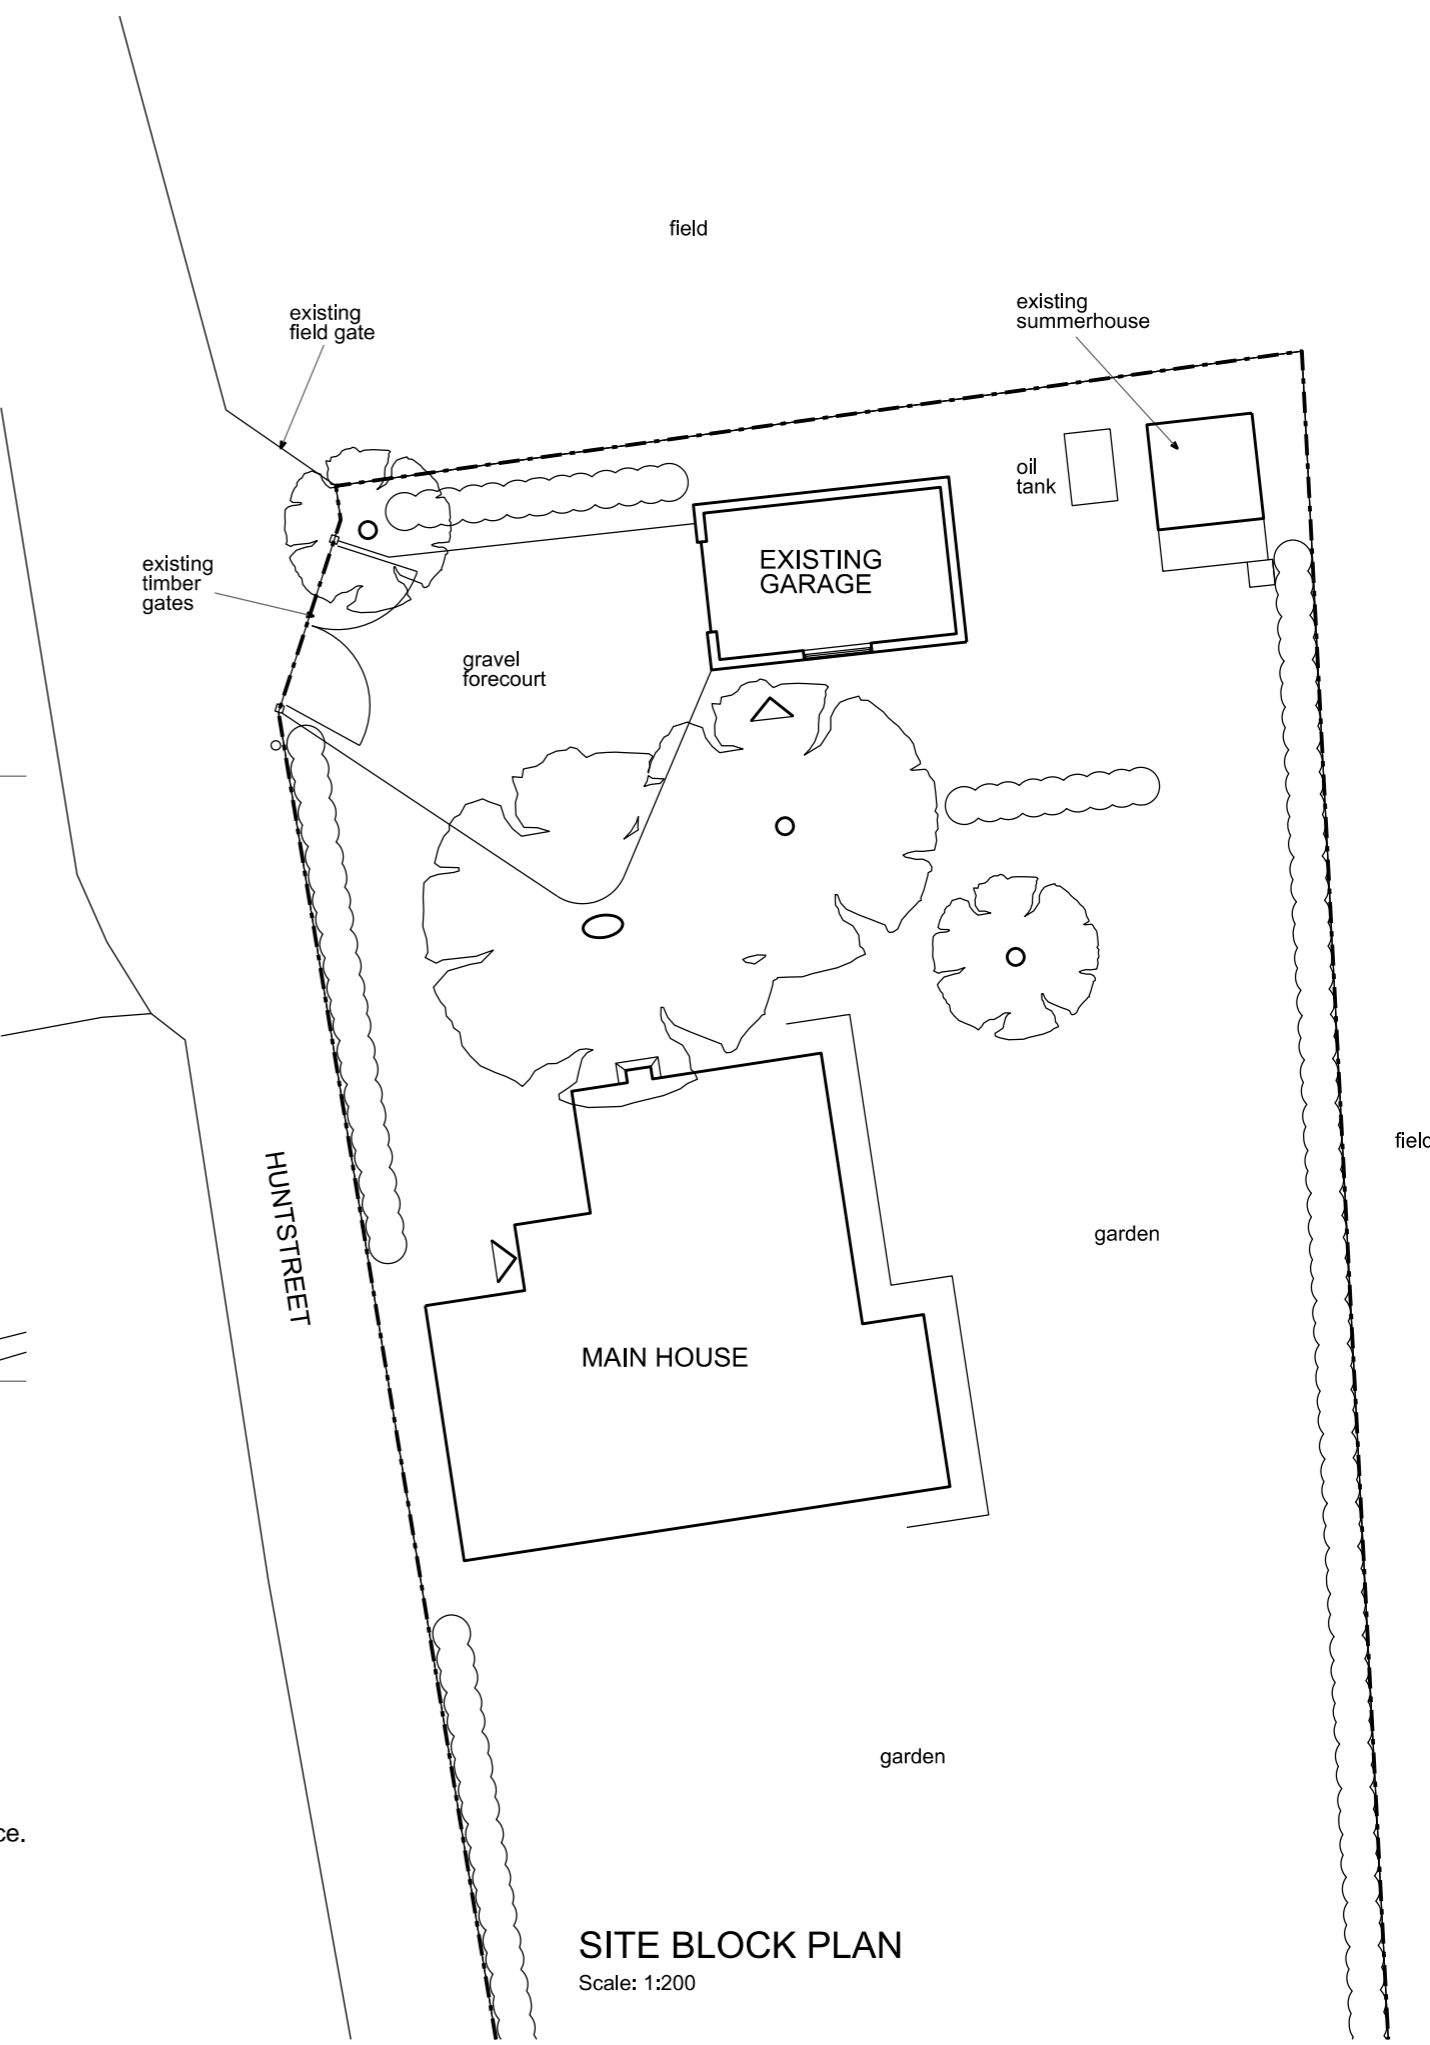

SITE BLOCK PLAN

Scale: 1:200

 

Revision:

Huntstreet Cottage, Crundale
 Mr & Mrs White

Proposed Annex
 Existing Site Plans

Date: 18/07/2023 Drawing No: 2301/100
 Scale: 1:1250 & 1:200 @ A3 (1:50 @ A1)