



GROUND FLOOR PLAN

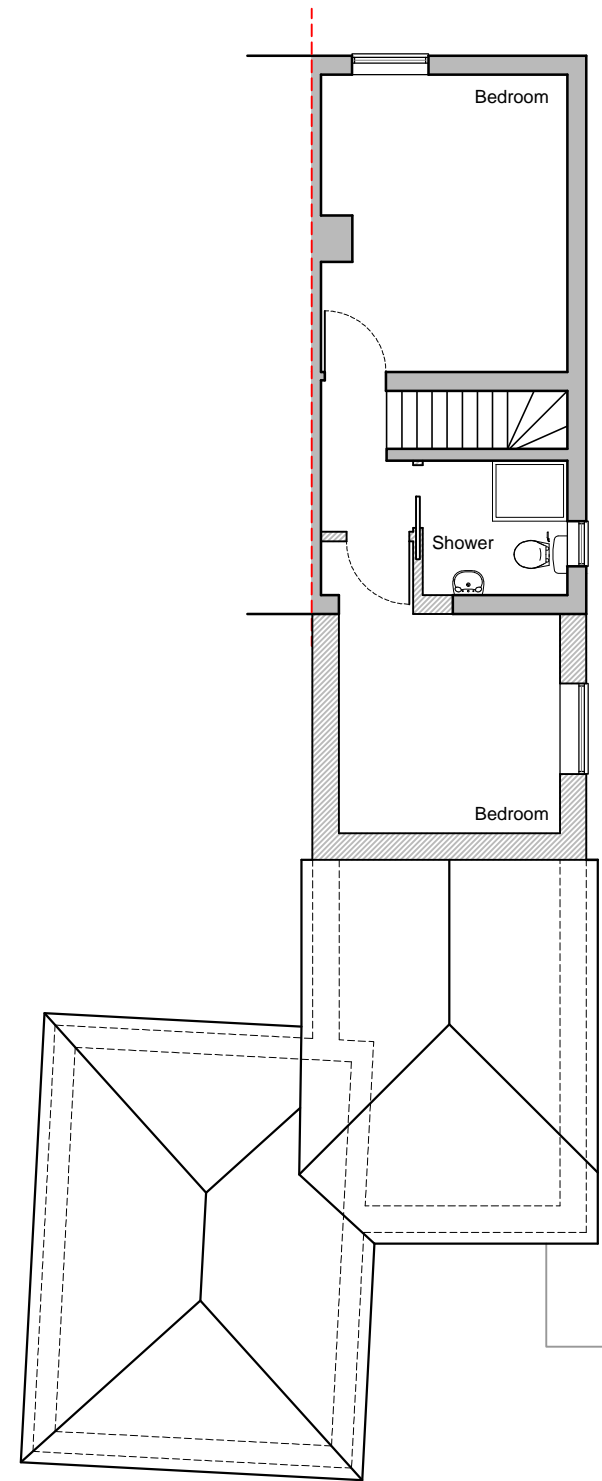

FIRST FLOOR PLAN

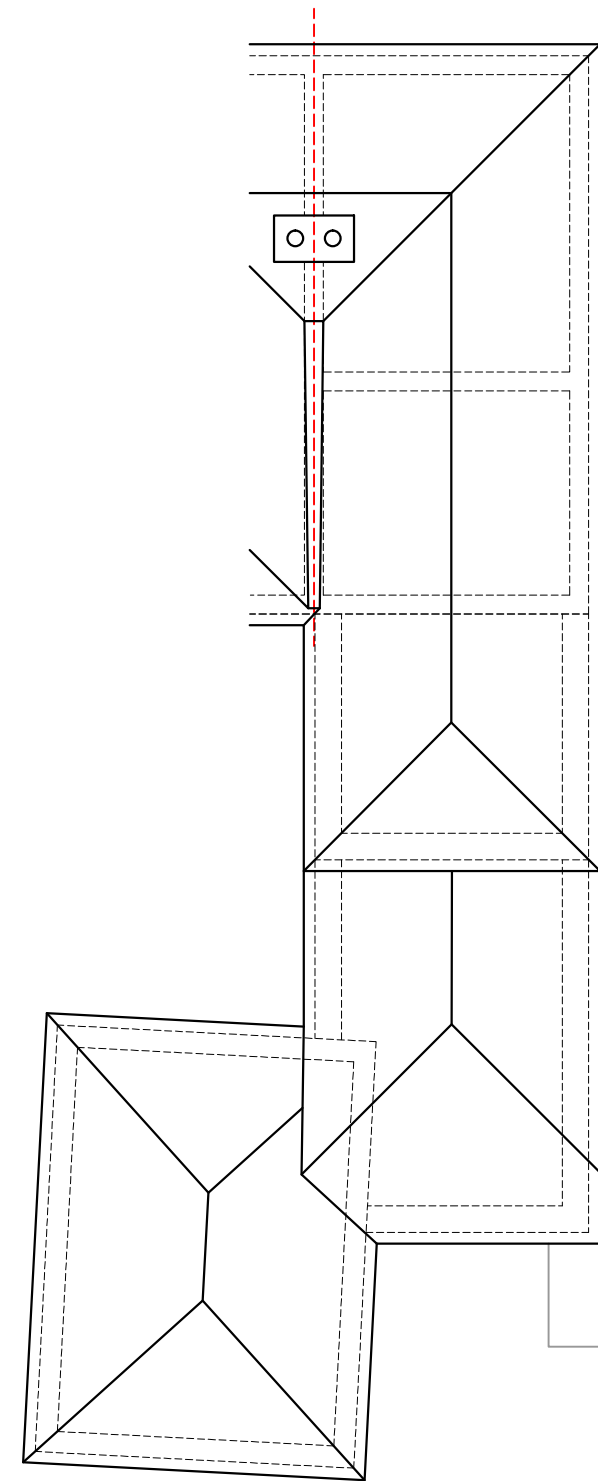

ROOF PLAN

A - Water butt and EV charging locations added - 28.01.25

Revisions

**LYNN DAVIS ARCHITECTS**   
West Street Barn Finglesham Deal CT14 0NH 07747753542

Job  
FOLLY COTTAGE  
COLDHARBOUR LANE  
HASTINGLEIGH  
KENT  
TN25 5HQ

Title  
PROPOSED FLOOR PLANS

Scale  
1:100 @ A3

Drawing No	Date	Revision
290.FC004	09-01-25	A