



1	2	3	4	5	6	7	8	9	10
5	10	15	20	25	30	METRES			
						25	30	FEET	

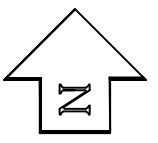

GRANGE ROAD

ILC

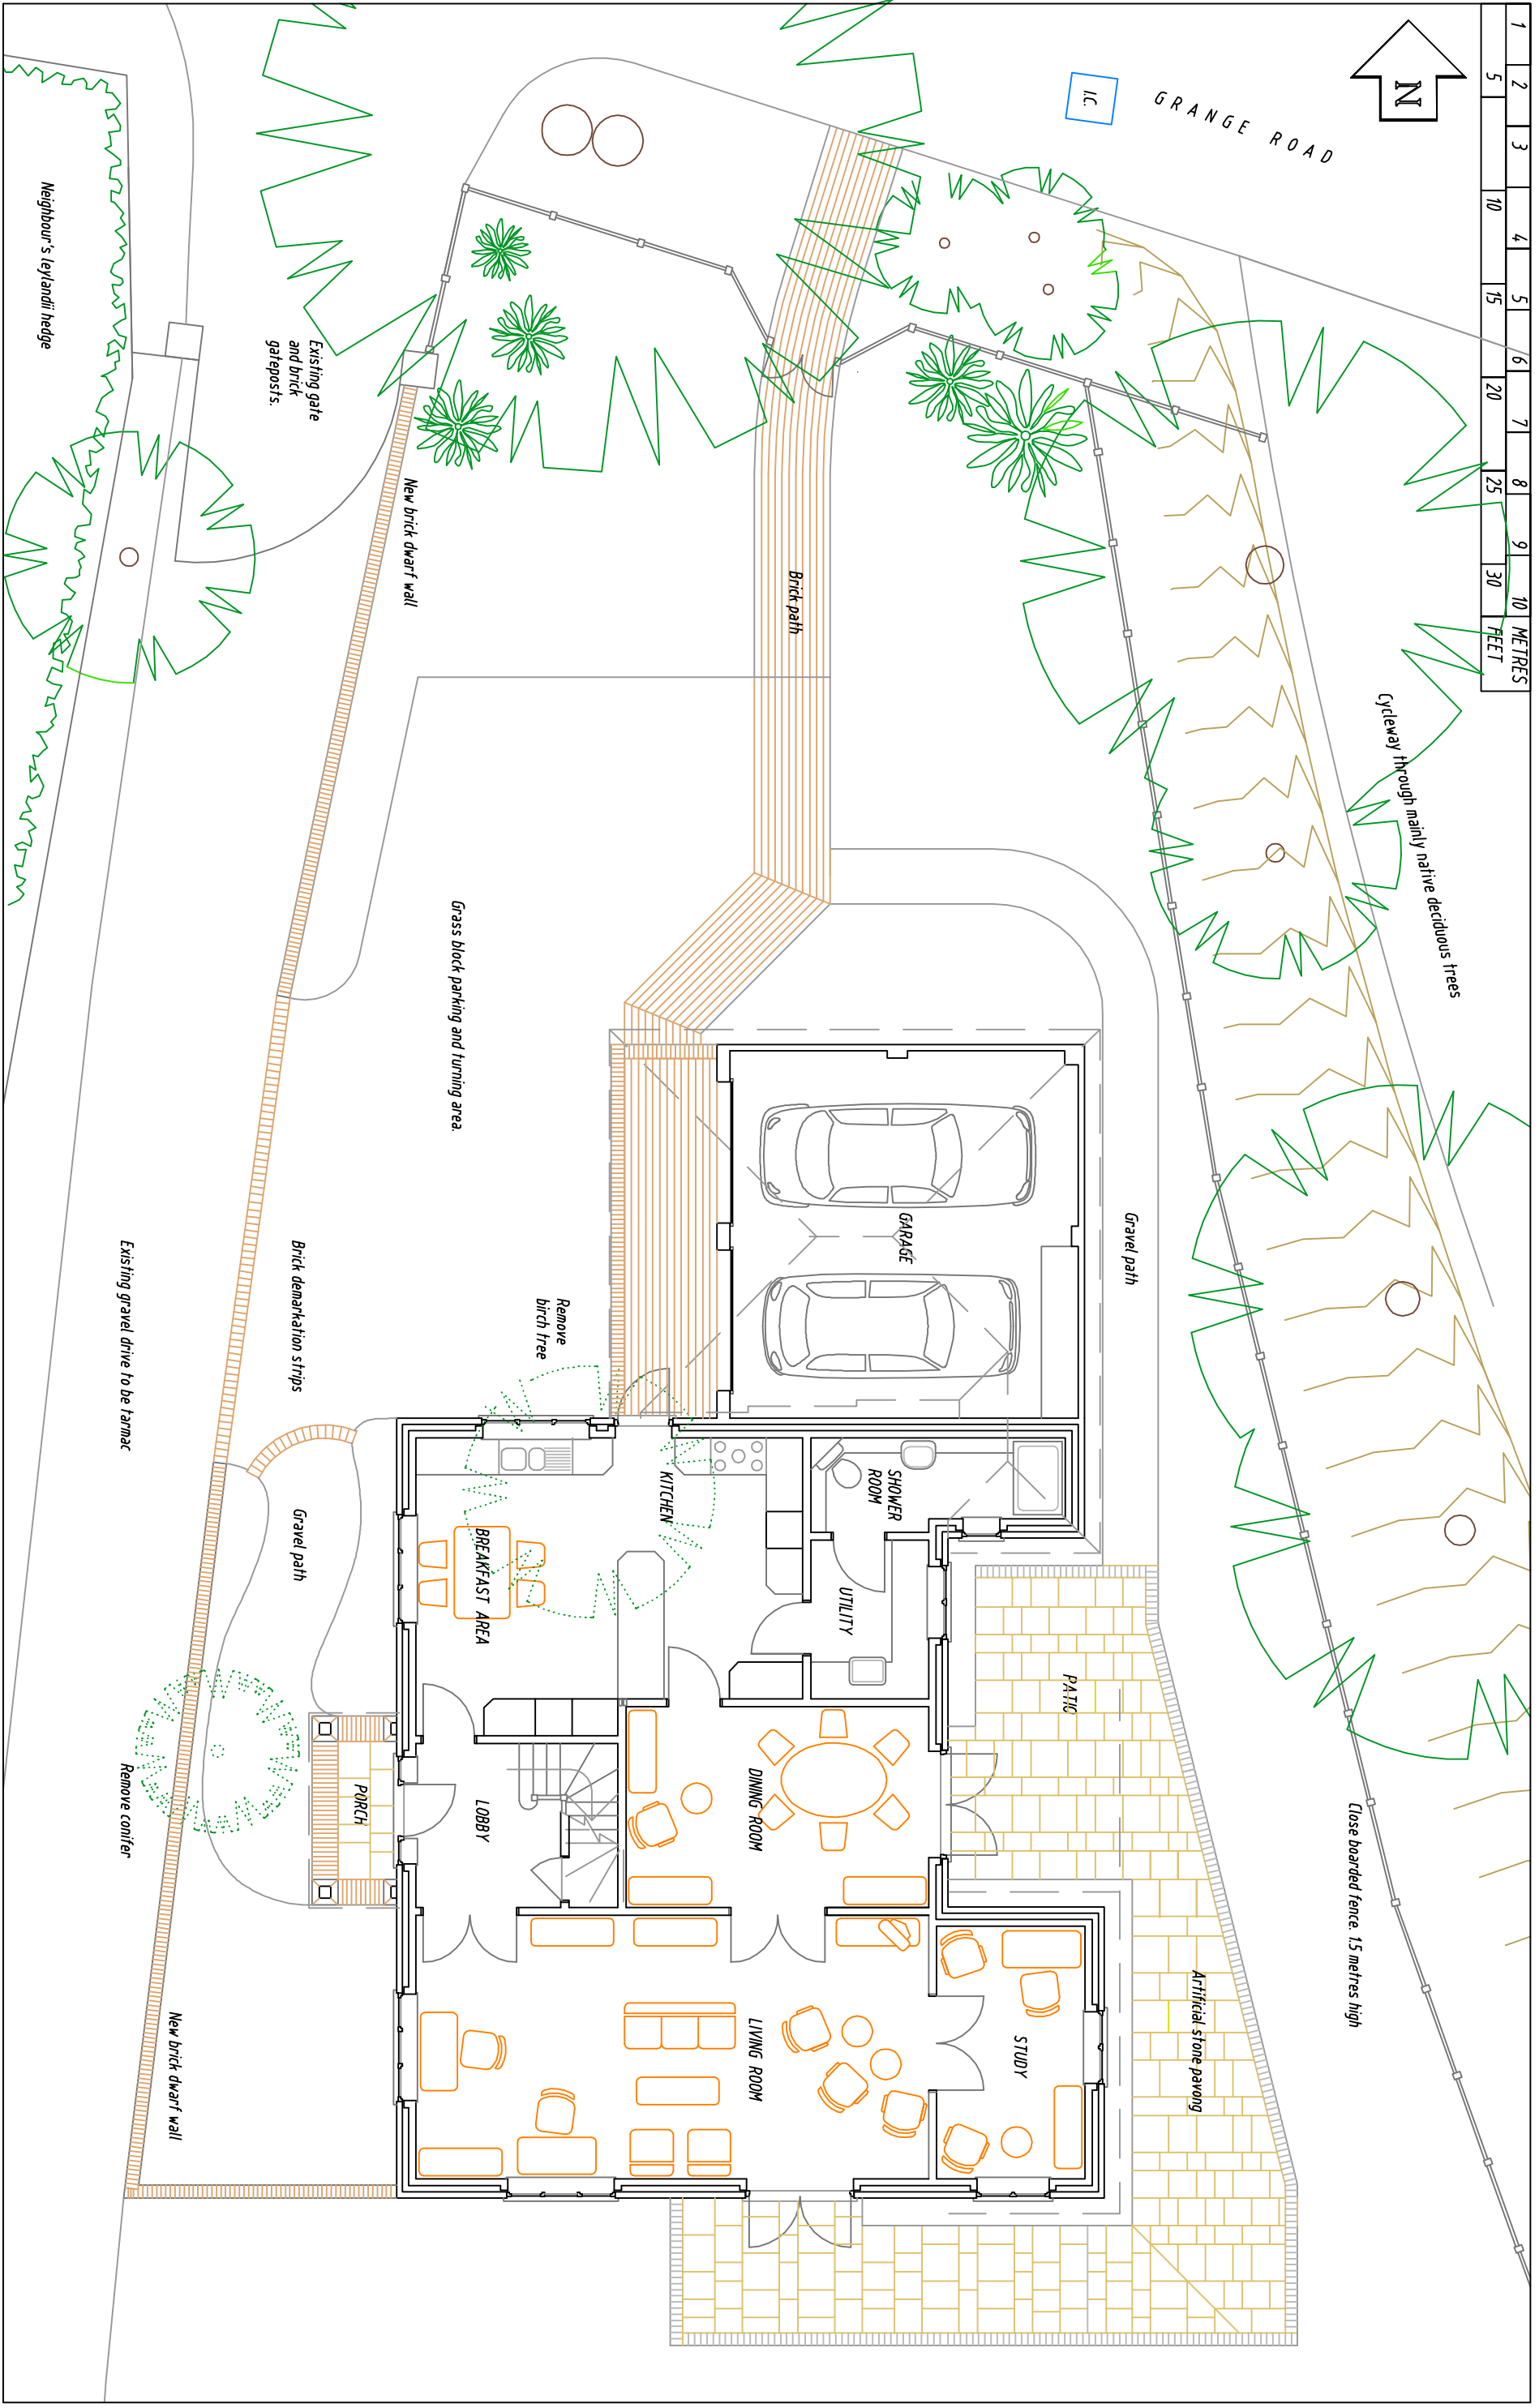

ST MICHAEL'S PLACE, ST MICHAEL'S, TENTERDEN  
 NEW HOUSE, GROUND FLOOR PLAN  
 For Mr and Mrs J. SASSONE

REVISIONS  
 A

SCALE: 1/100  
 DATE: December 2021  
 DRAWN: [Logo]  
 DRAWING No 2109/32