


DO NOT SCALE THIS DRAWING

Figured dimensions only are to be taken from this drawing. All dimensions are in millimeters unless otherwise stated. All dimensions shall be checked on site prior to works commencing.  
Any discrepancies shall be reported to AV Architects.  
All rights reserved. AV Architects Ltd. asserts its rights under the Copyright, Designs and Patents Act 1988 (Unless otherwise agreed in writing).

REV	DESCRIPTION	DATE	DRAWN BY
P1	PLANNING APPLICATION	12.07.24	EBD
P2	REVISED DESIGN	27.11.24	EBD
P3	REVISED WINDOWS	13.02.25	WAH

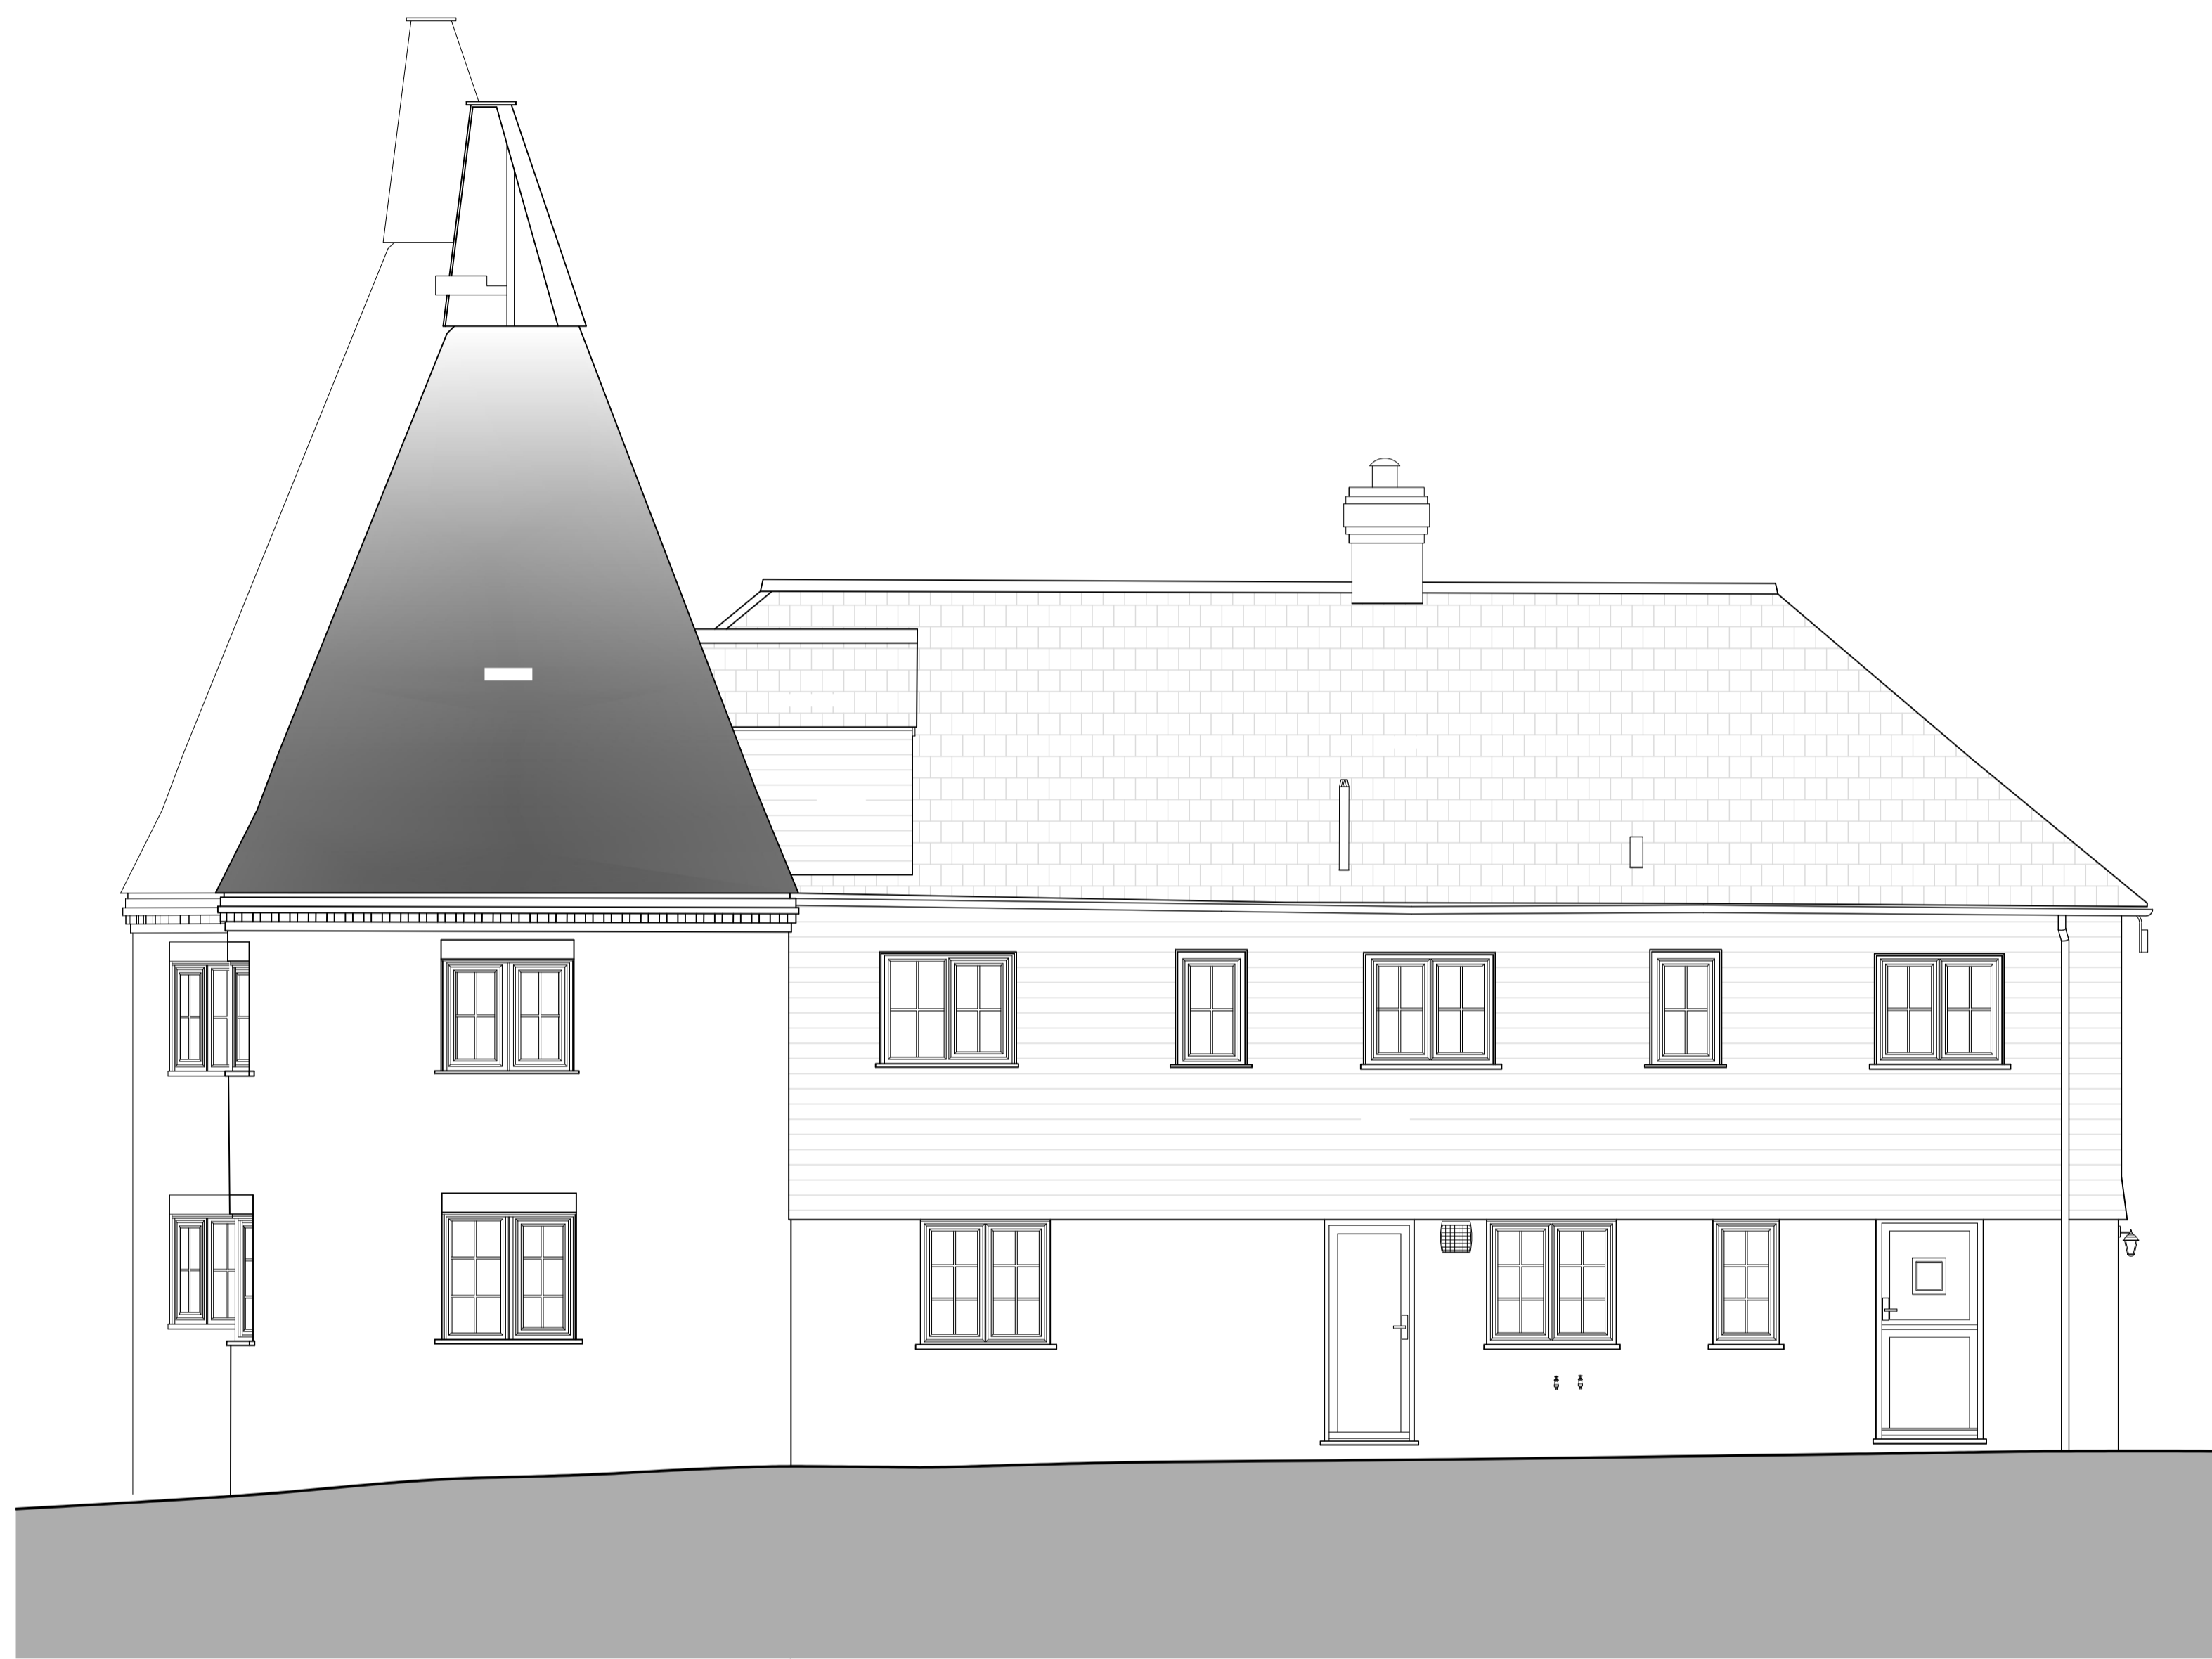

**PLANNING**

Client

Mr & Mrs R Sims

Project and Location

DUESDEN OAST, TENTERDEN ROAD  
BIDDENDEN  
TN27 8BJ, KENT

Drawing title

PROPOSED EAST ELEVATION

Scale @ A1

1:50

**23021 - GEA - 008 P3**

Project number Category Dwg number Revision

**AV Architects**  
51 St. Marys Road,  
Tonbridge, Kent  
TN9 2LE

Telephone 0 1732 366223  
Email info@architectsav.co.uk  
Website www.architectsav.co.uk

Cad reference

23021 - phase 1.dwg

**1** ELEVATION  
PROPOSED EAST ELEVATION SCALE 1:50

