
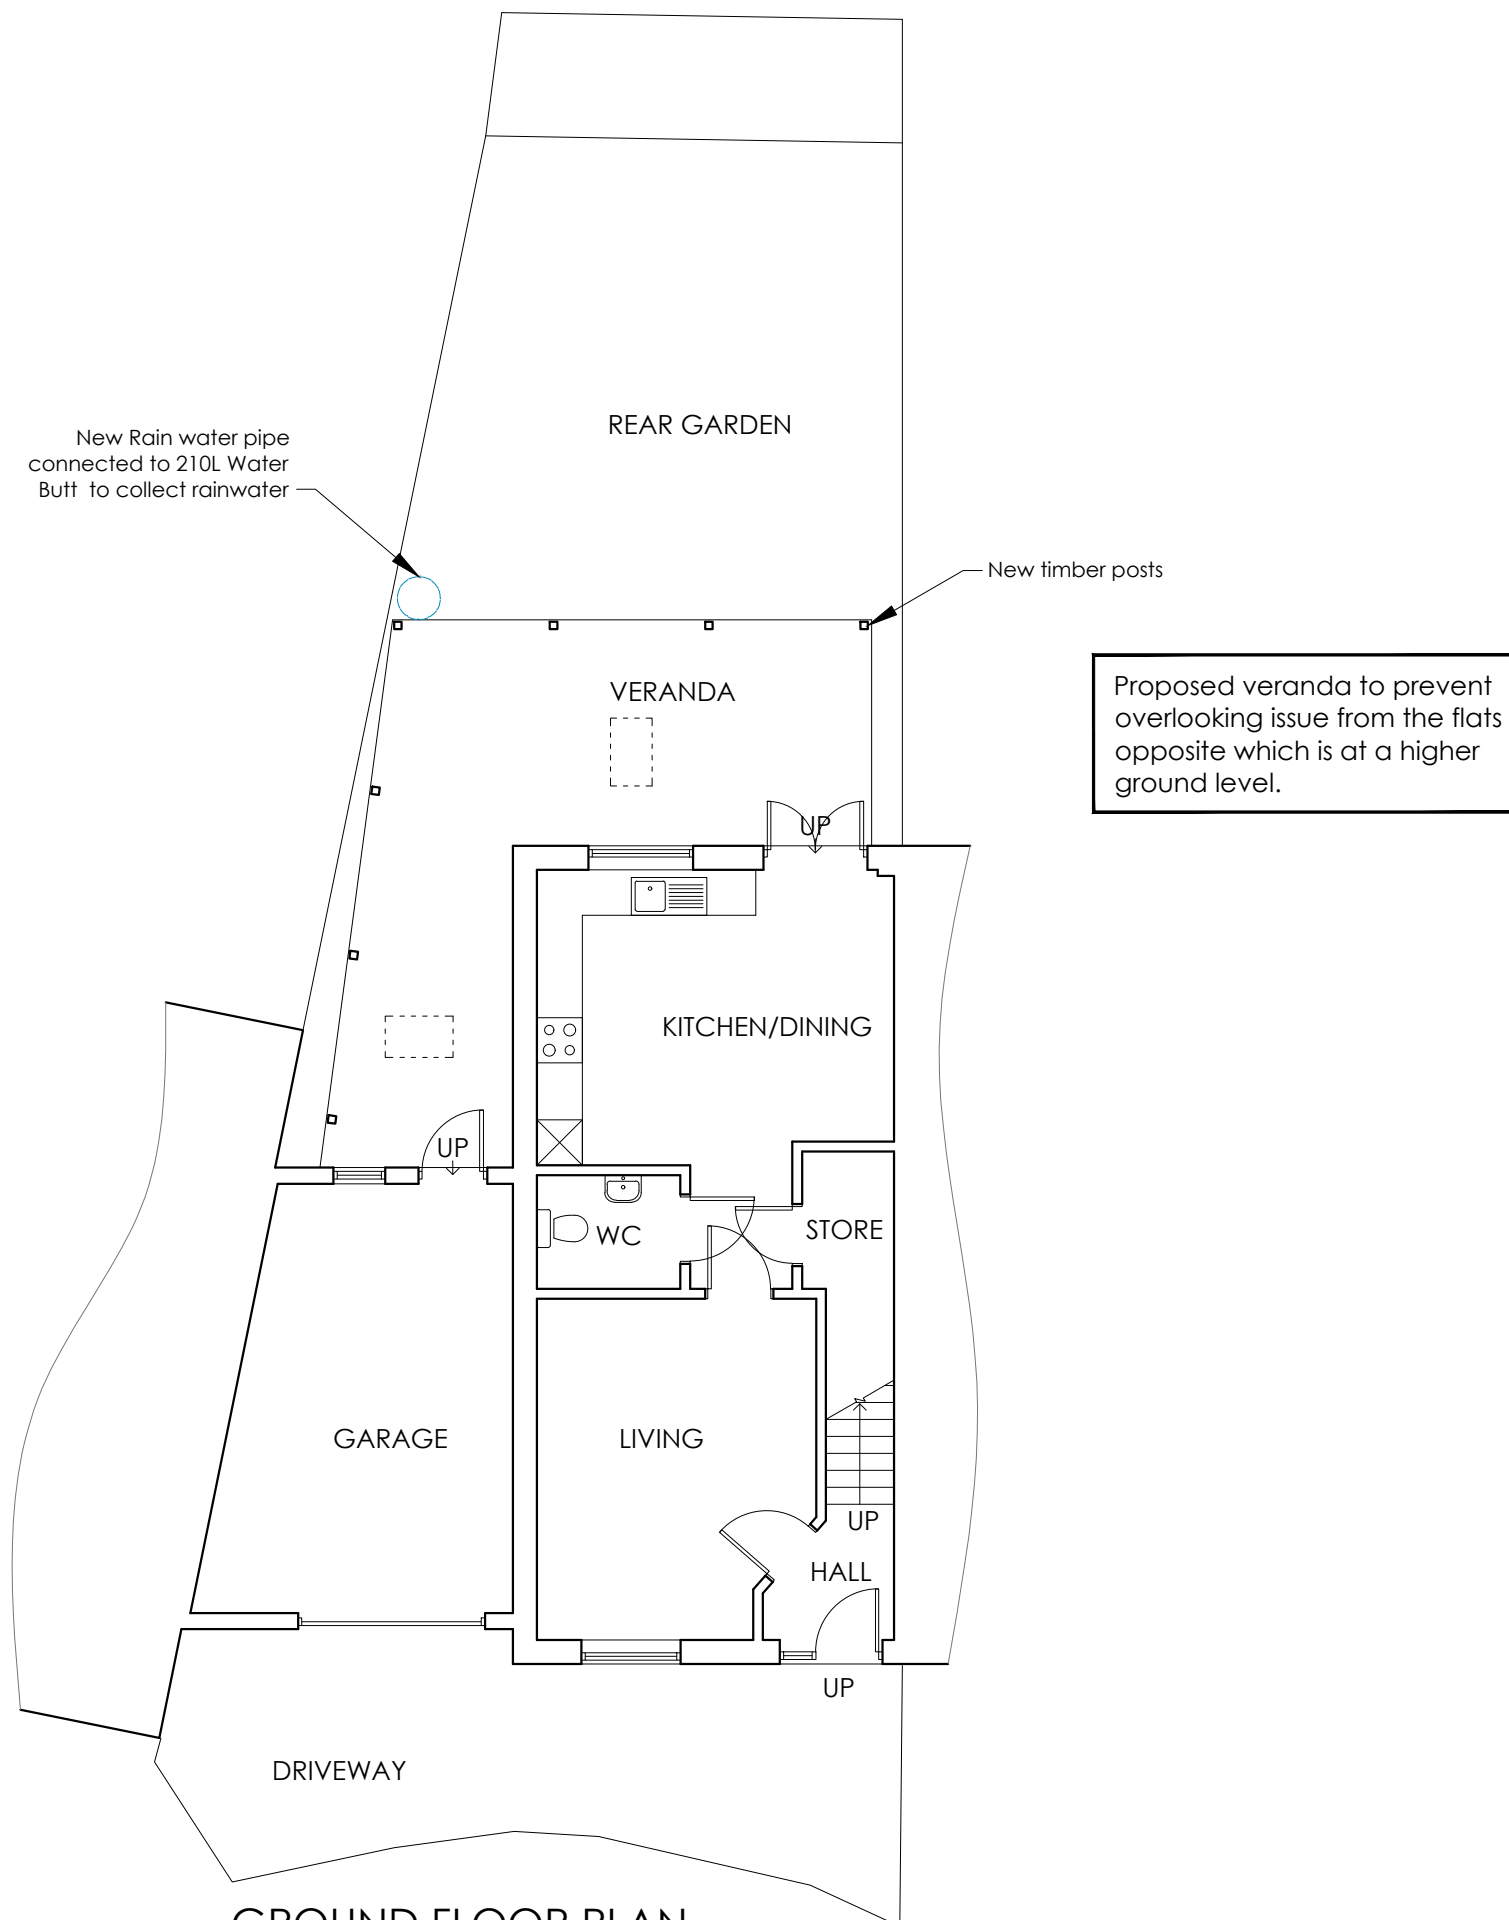


METRIC SCALE
1:100

 

**GROUND FLOOR PLAN
AS PROPOSED**
SCALE 1:100

A	KR & 2025/04/14	Rainwater butt for rainwater harvesting added	QA
issue	initials & date	modification	QA
PROJECT			
7 Hythe Crescent, Ashford, TN23 1DU			
TITLE			
Ground Floor Plan as Proposed			
DRAWN BY Kalpana Rai		SCALE 1:100	SIZE A3
DATE April 2025		DRG NO. 10	REV. A