



North West Elevation

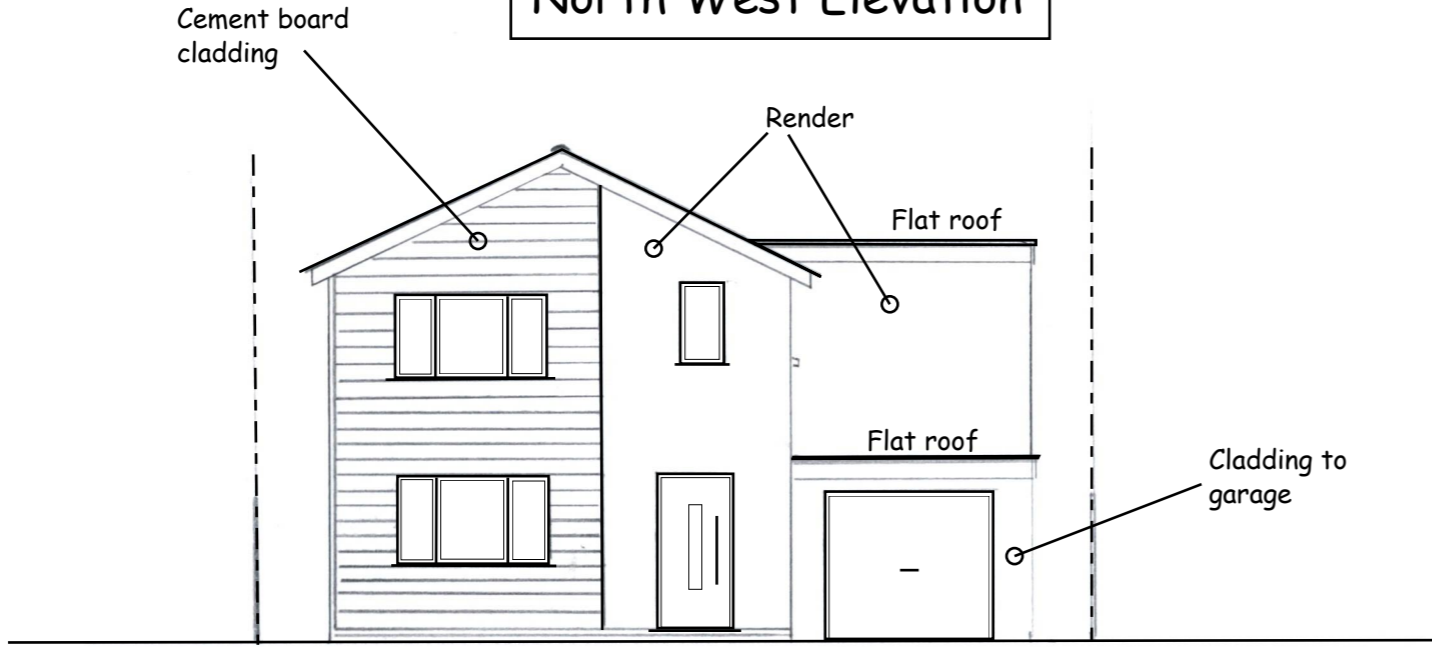

South West Elevation

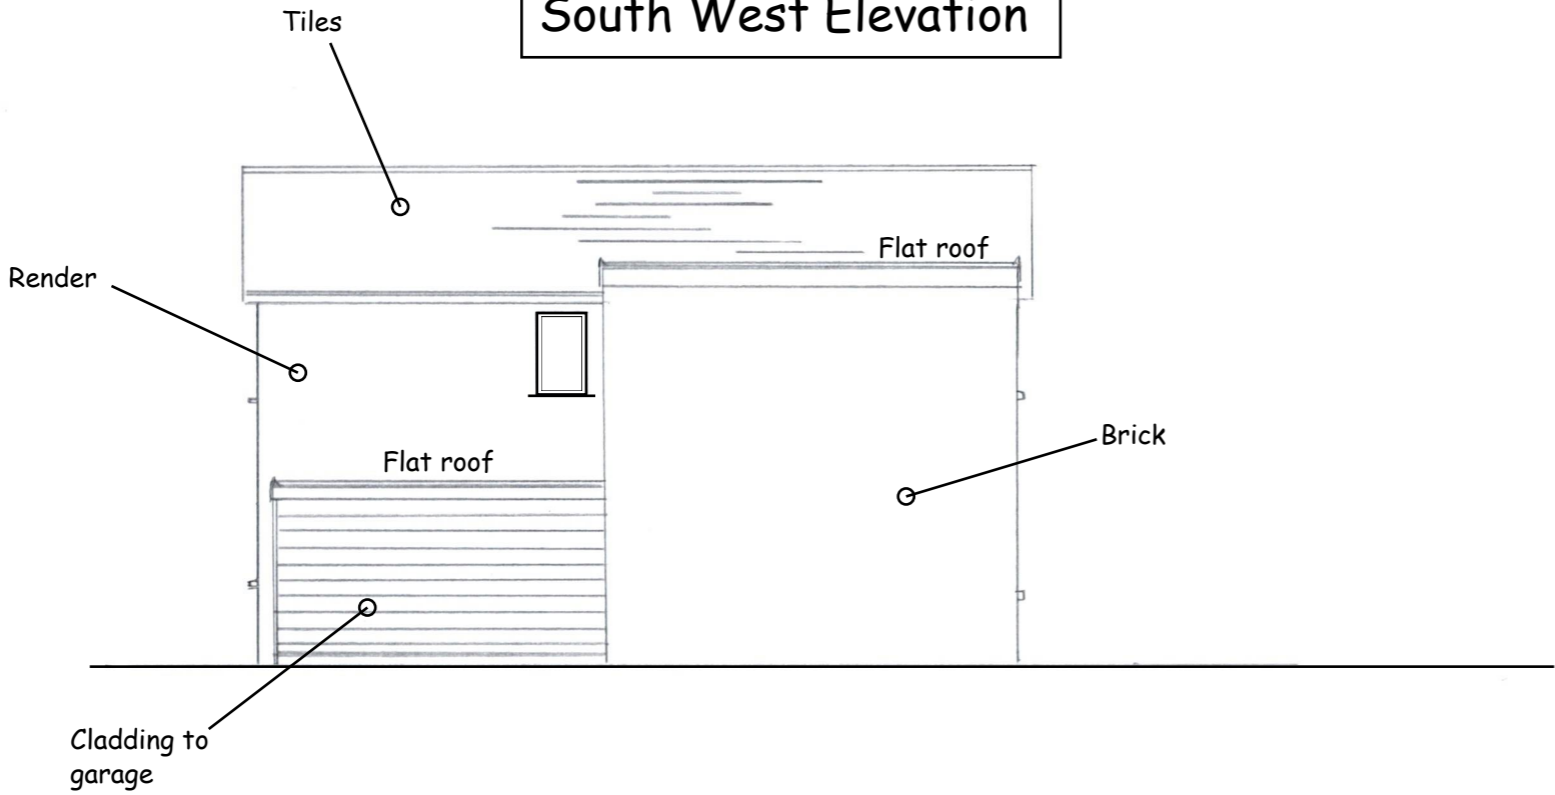

Erection of single storey rear extension, double storey side extension & Porch following removal of existing garage

64 Sandyhurst lane Ashford TN25 4NT

Existing NW & SW elevations

Drawing Number: CB-003

Scale 1:100 @A3

Drawn By:
CB Planning
07810 432 681

Date: 12-04-25