



Proposed Side Elevation
scale 1:100

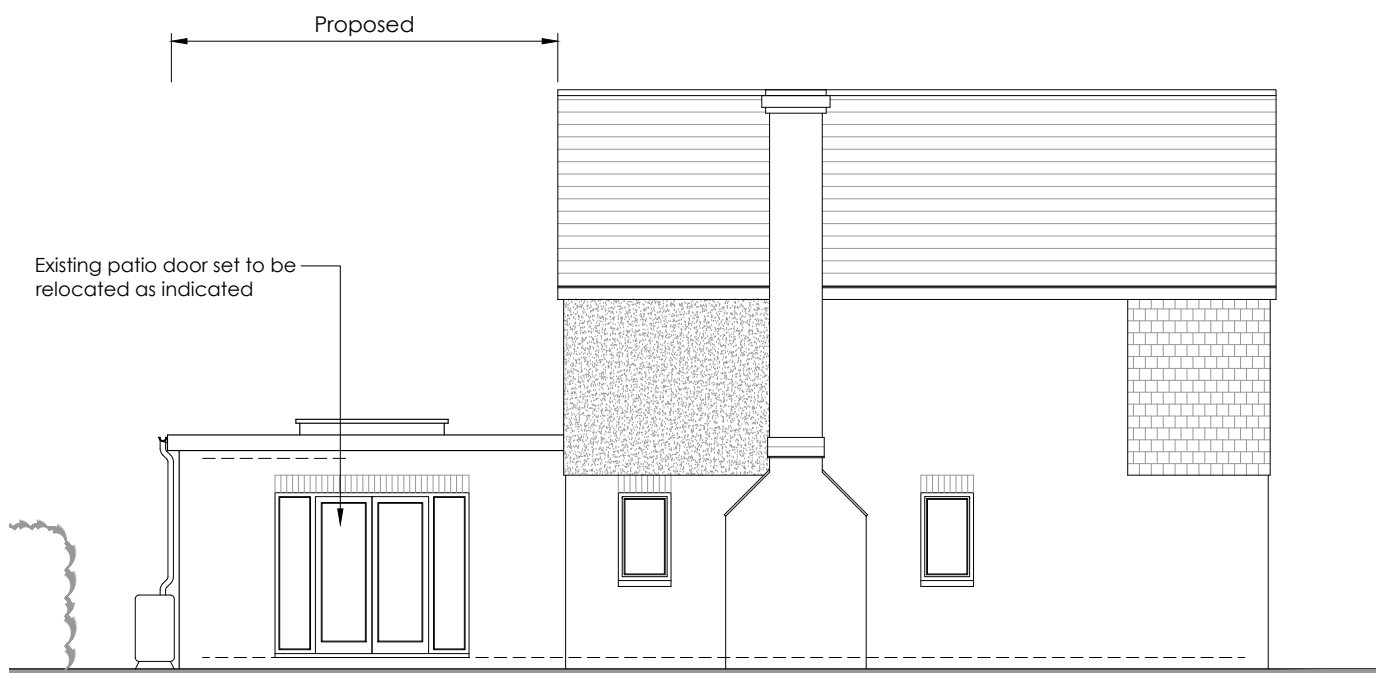

Proposed Rear Elevation
scale 1:100

SCALE IN METRES

 

Proposed Side Elevation
scale 1:100

Finishes Schedule

External walls	Brickwork, bond and mortar colour all to match existing adjacent brickwork etc.
Roof	Proprietary flat roofing system
External windows	To match existing adjacent uPVC windows
External Doors	Reuse existing external door unit
Gutters and downpipes	Black uPVC

contact

NuCADD Architectural

The Granary, Pound Court, Church Hill
Kingsnorth, Ashford, Kent, TN23 3EG
t: 01233 640066
e: info@nucadd.co.uk
w: www.nucadd.co.uk

project

client
Mr B Ball
site address
Willoughby House
Kingsford Street, Mersham
Ashford, Kent TN25 6NZ

drawing

drawing title **ISSUED FOR PLANNING**
Proposed Elevations

scale (A3) date drawn checked
1:100 April 25 DD

revision

drawing no

551 05

revision