

0.5m 1.0m 1.5m 2.0m 2.5m 3.0m 3.5m 4.0m 4.5m 5.0m


**WYNDHAM JORDAN ASSOCIATES**

PAT JORDAN BA (HONS) DIP ARCH (HONS) PT 3 CERT

Heron House 8 Faversham Reach, Upper Brents

Faversham, Kent ME13 7LA

Telephone: 01795 530 697 Mobile: 07961 240 541

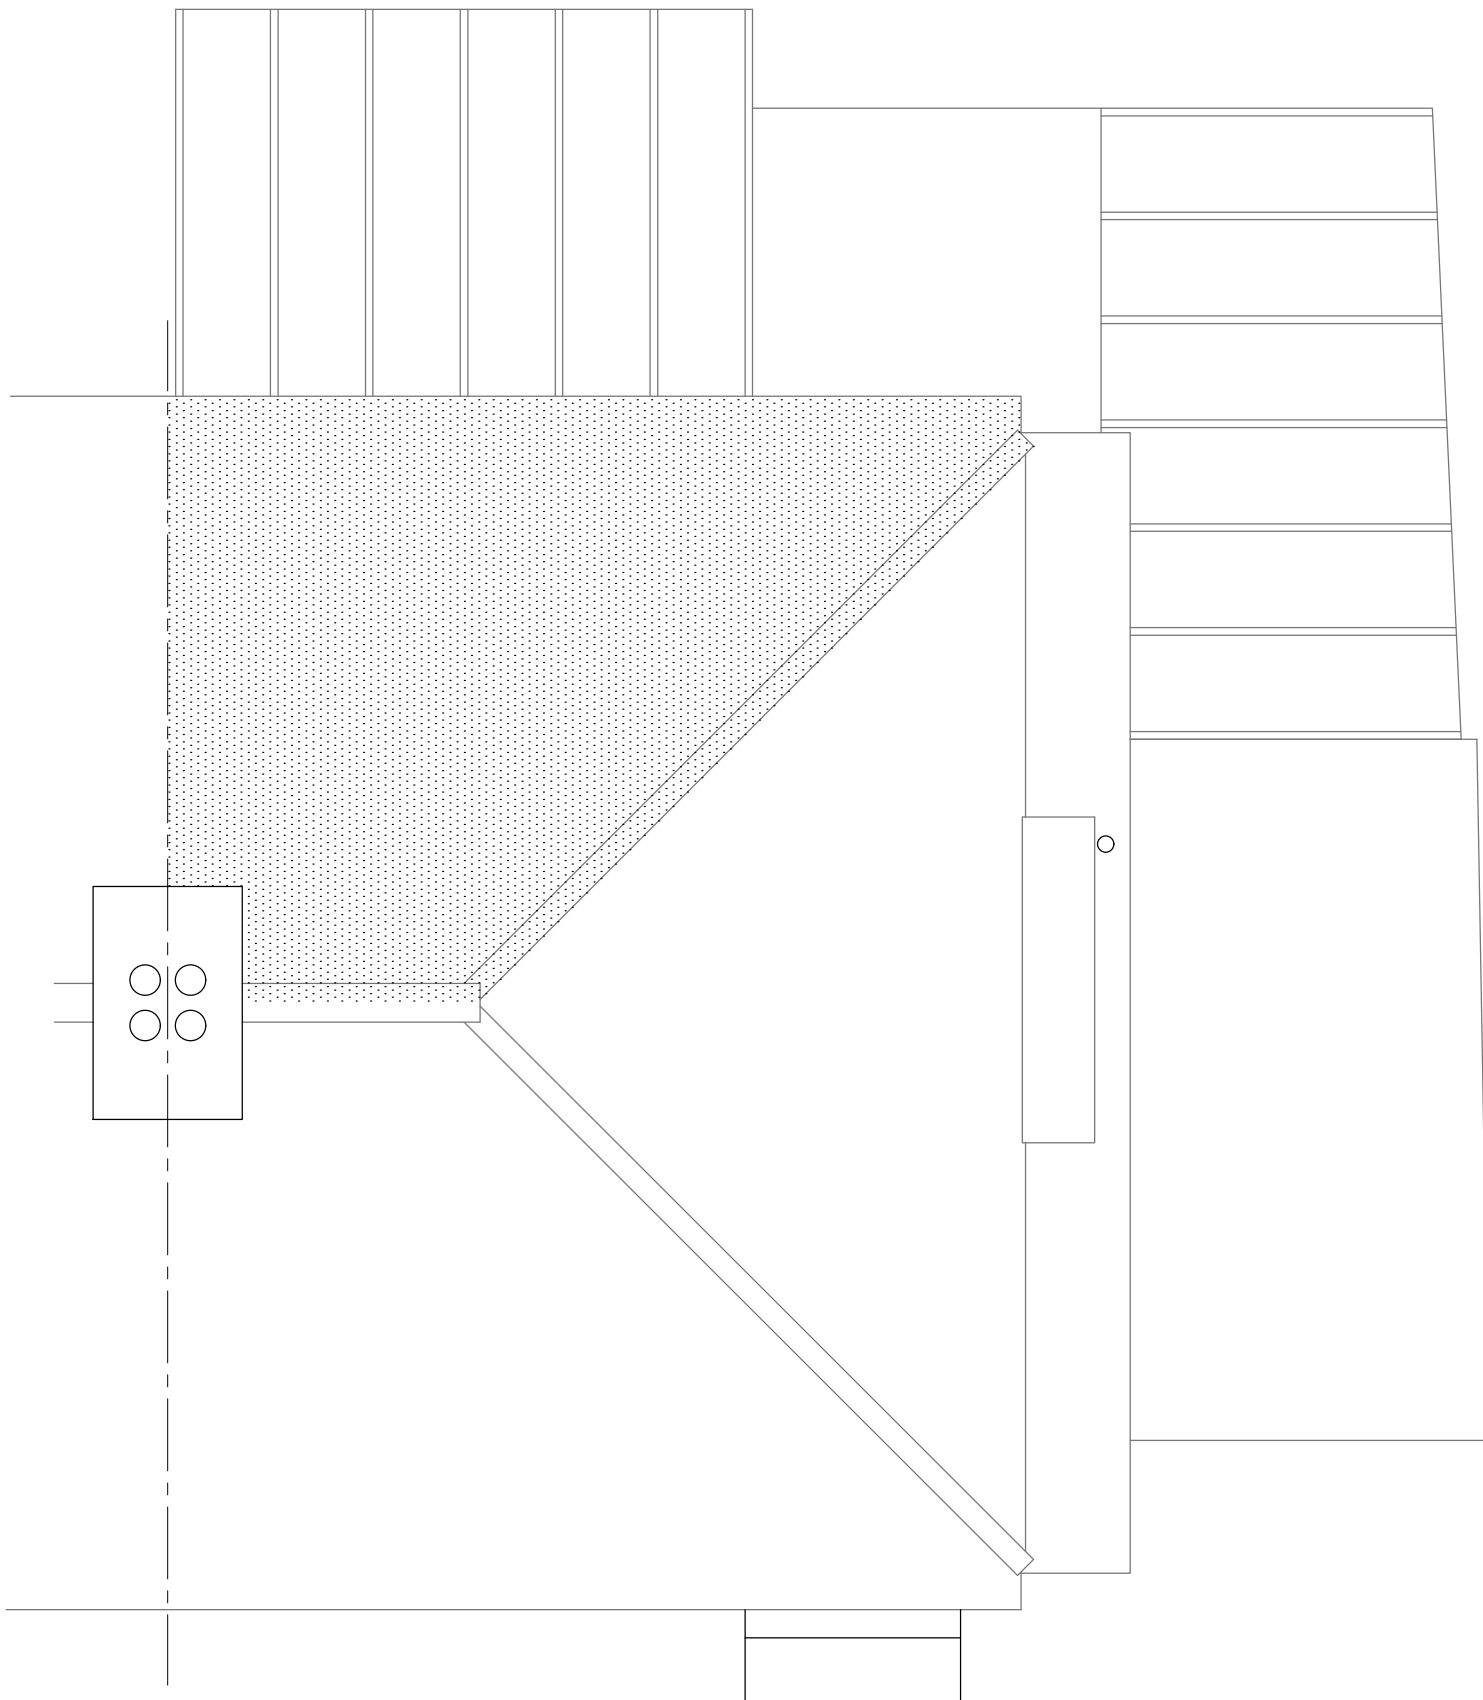

project **GARAGE CONVERSION**  
**27 BRIDGE STREET**  
**WYE**  
**KENT**  
**TN25 5ED**

client **MS LYDIA PRENTICE CHALLIS**

drawing title **ROOF PLAN PROPOSED**

scale **1:50 @ A3**

date

drawing no.

amendments

drawn

**APRIL 2025**

**BS2507.G09**