

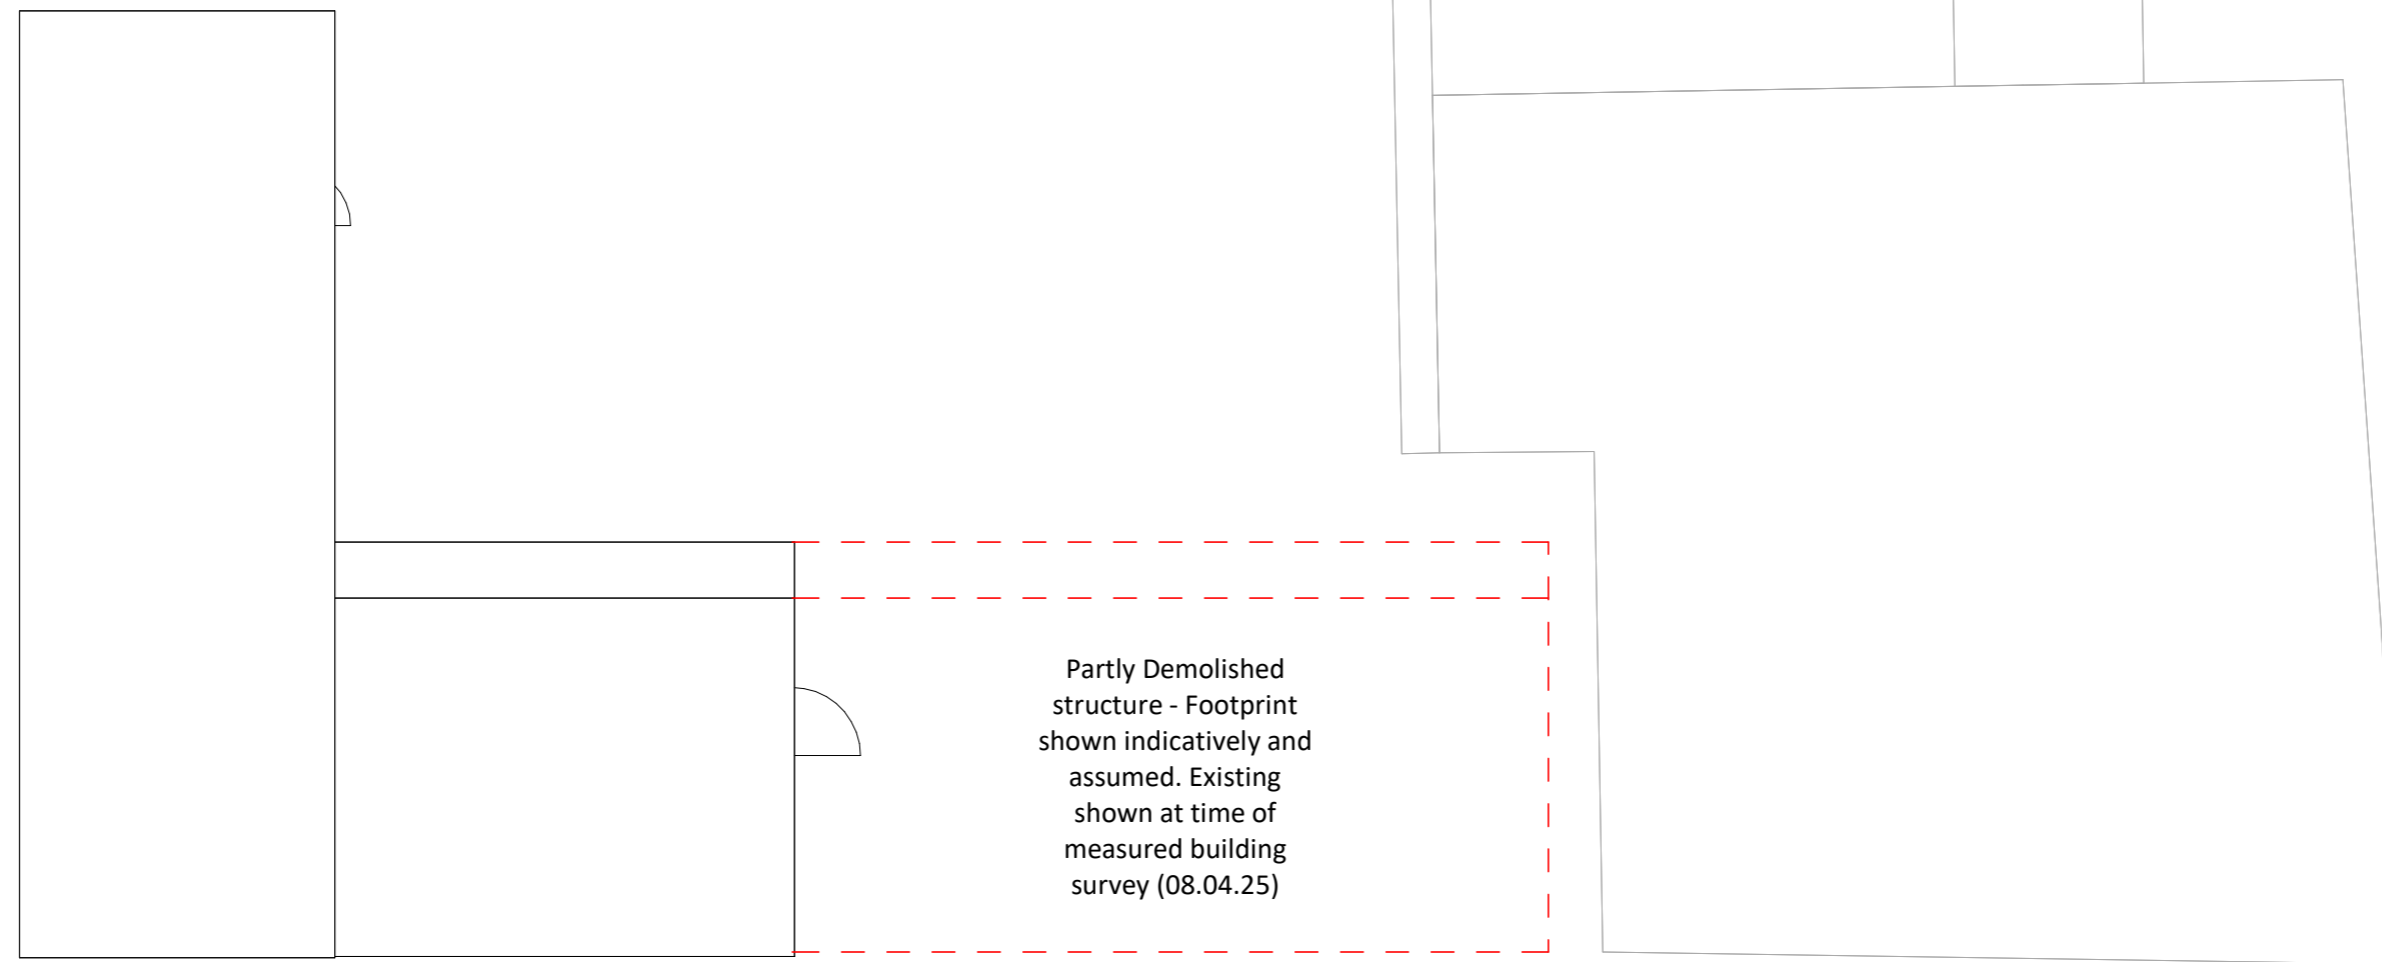


NOTE

BUILDING SURVEY OF EXISTING IS NON CONCLUSIVE, PLEASE ENSURE THAT ALL MEASUREMENTS ARE TAKEN FROM SITE. CONTRACTOR TO CHECK ALL DIMENSIONS AND REPORT ALL ERRORS AND OMISSIONS TO THE ENGINEER. ANY DIMENSIONS SHOWN ARE IN MM.

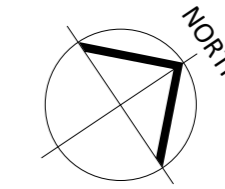

R Existing Roof Plan
1 : 100

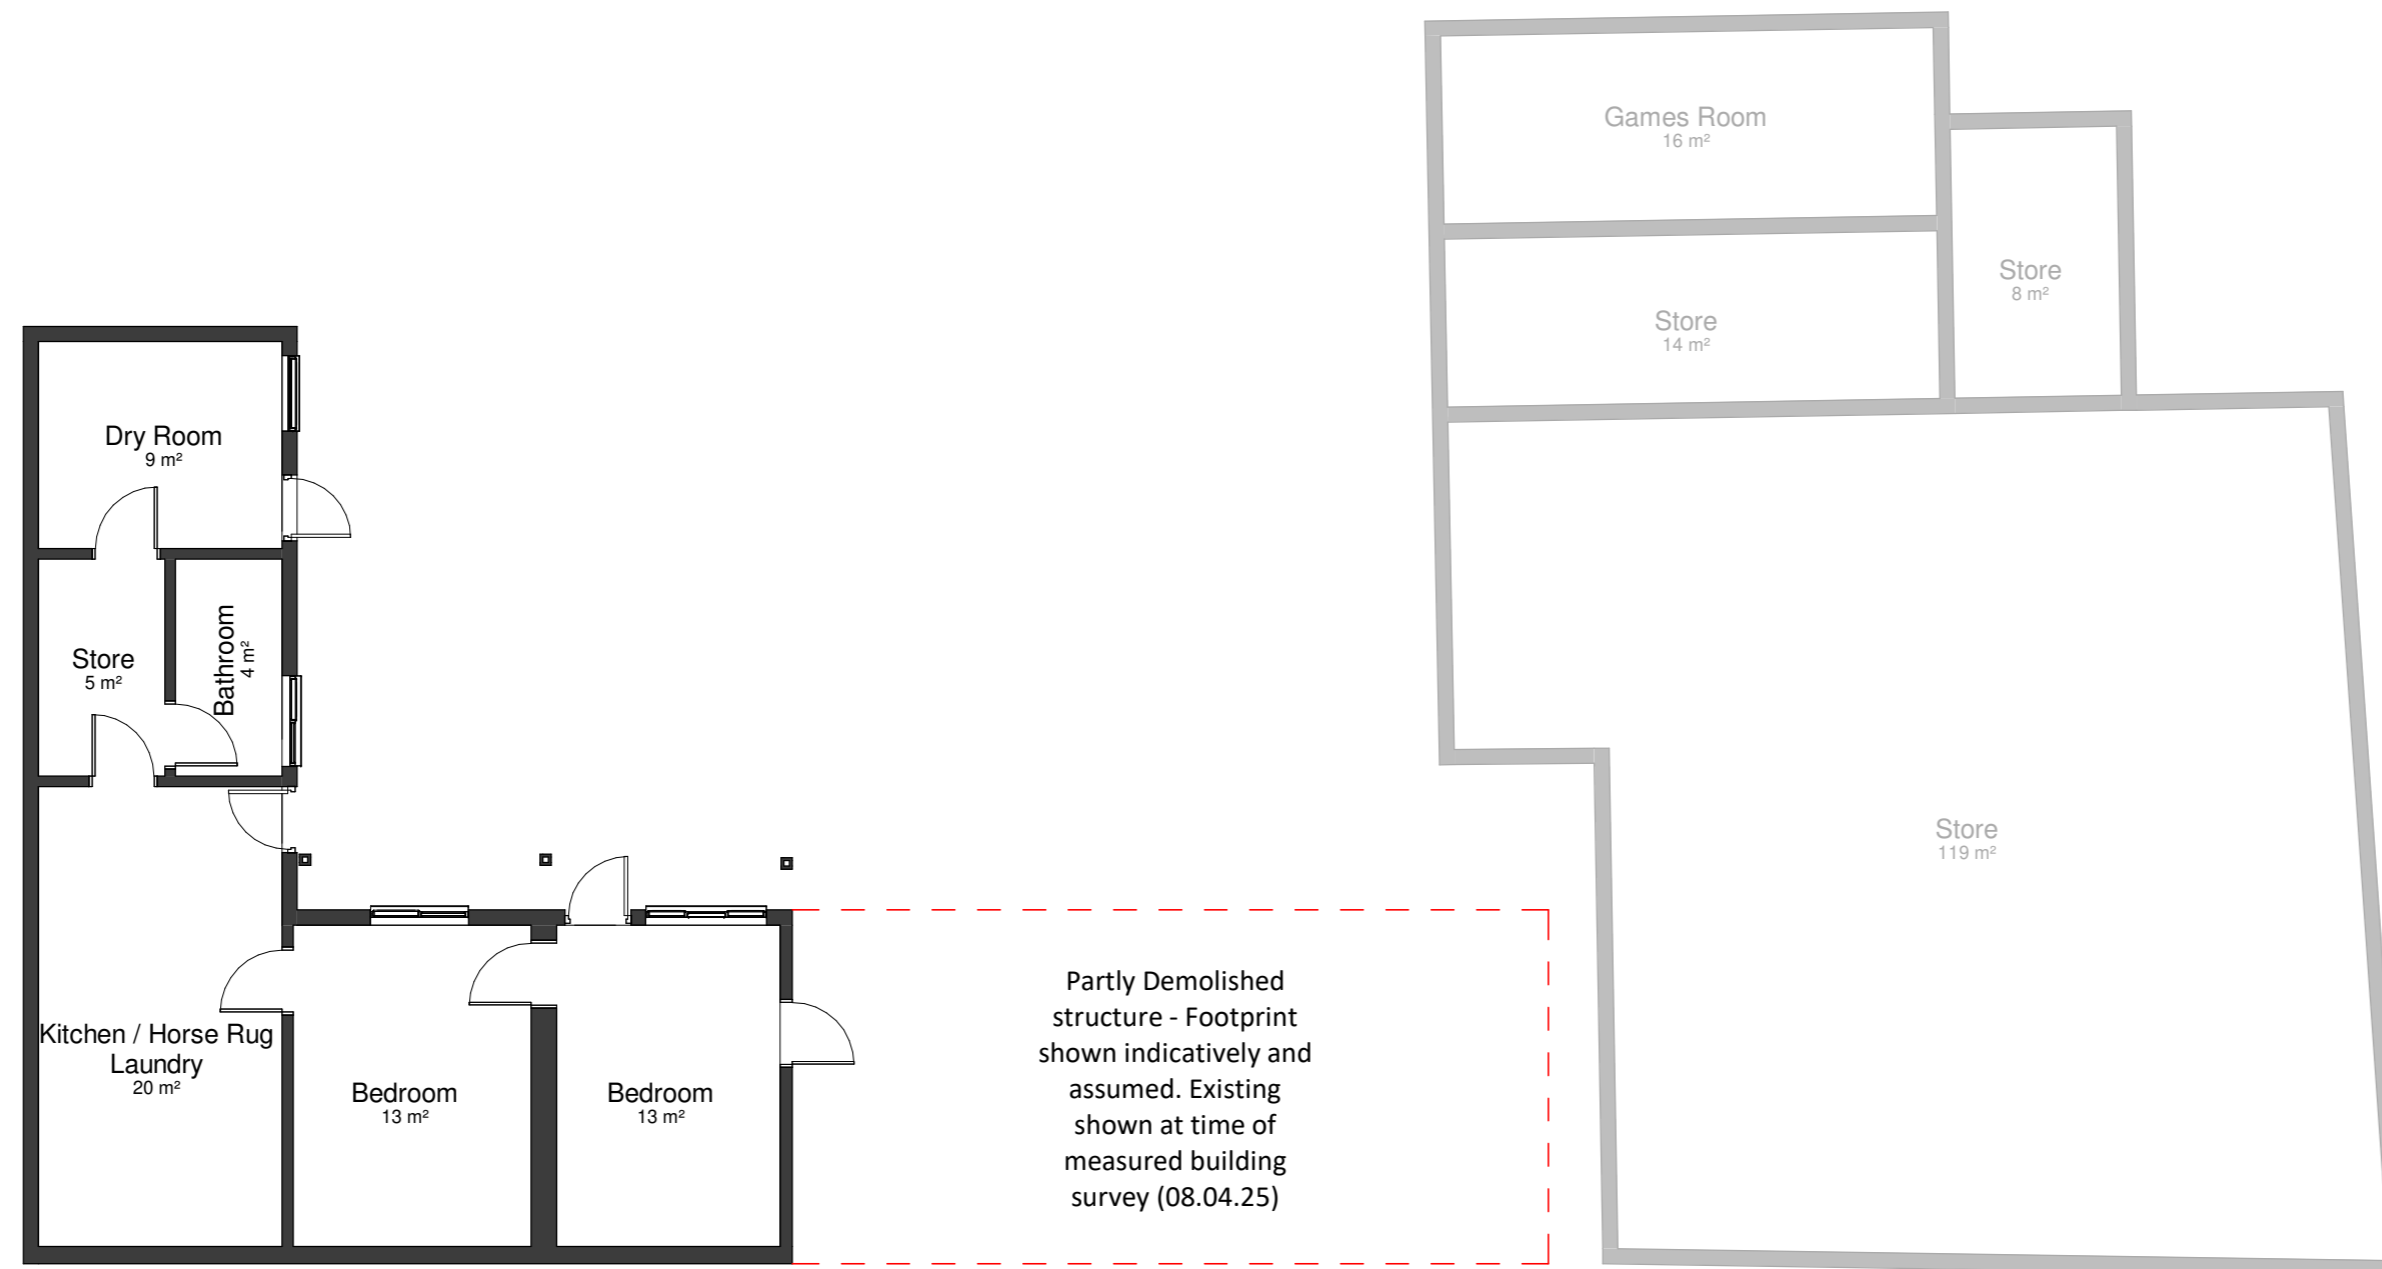

GF Existing Ground Floor Plan
1 : 100

PL	PL1	20.04.25	Planning Issue
STATUS	REV	DATE	DESCRIPTION
CLIENT			REVISED BY
Mr Sam Beaney			ZW
			CHECKED BY
			-
Little Greenacres Meadow, Sissinghurst Road, Biddenden, Ashford, Kent, TN27 8EH.			ORIGINATOR NO
			25SZ667
CONSULTANT			



21 Langley Road Trowbridge Wiltshire BA14 0LL
Tel: 01225 342837
Mobile: 07389 809794 & 07831 817906

PROJECT
Ancillary Accommodation
Little Greenacres Meadow, Sissinghurst Road

DRAWING TITLE
Existing Floor Plans

SUITABILITY STATUS	SCALE
PL : PLANNING	1 : 100 @ A2

YEAR DESIGNER PROJECT SHEET NUMBER	REVISION
25-SZ-651-0100	PL1

