

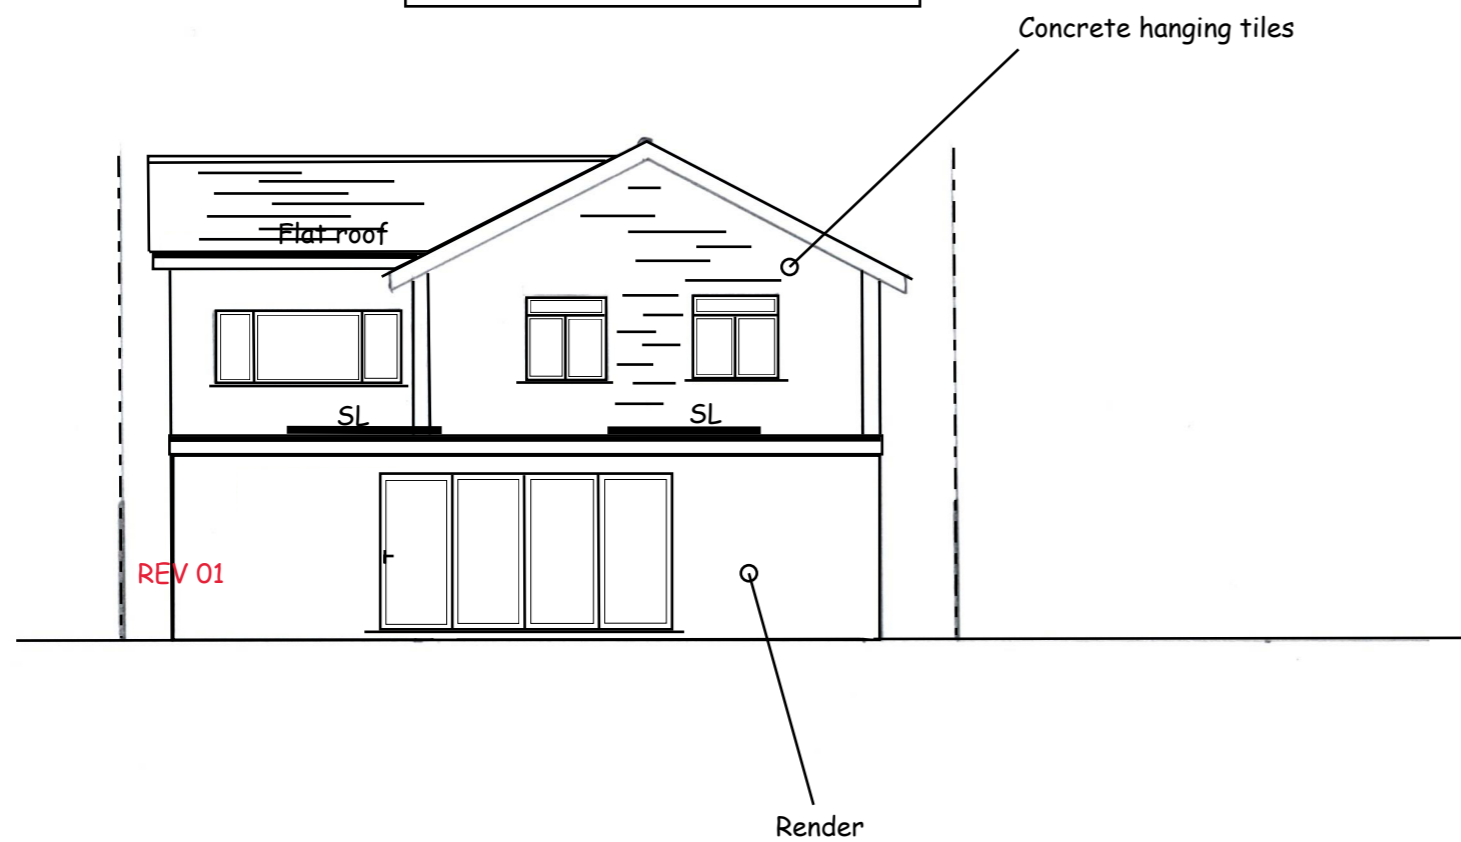


South East Elevation

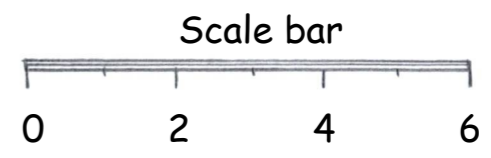

REV 01 Changes
Log Burner Flue removed

North East Elevation

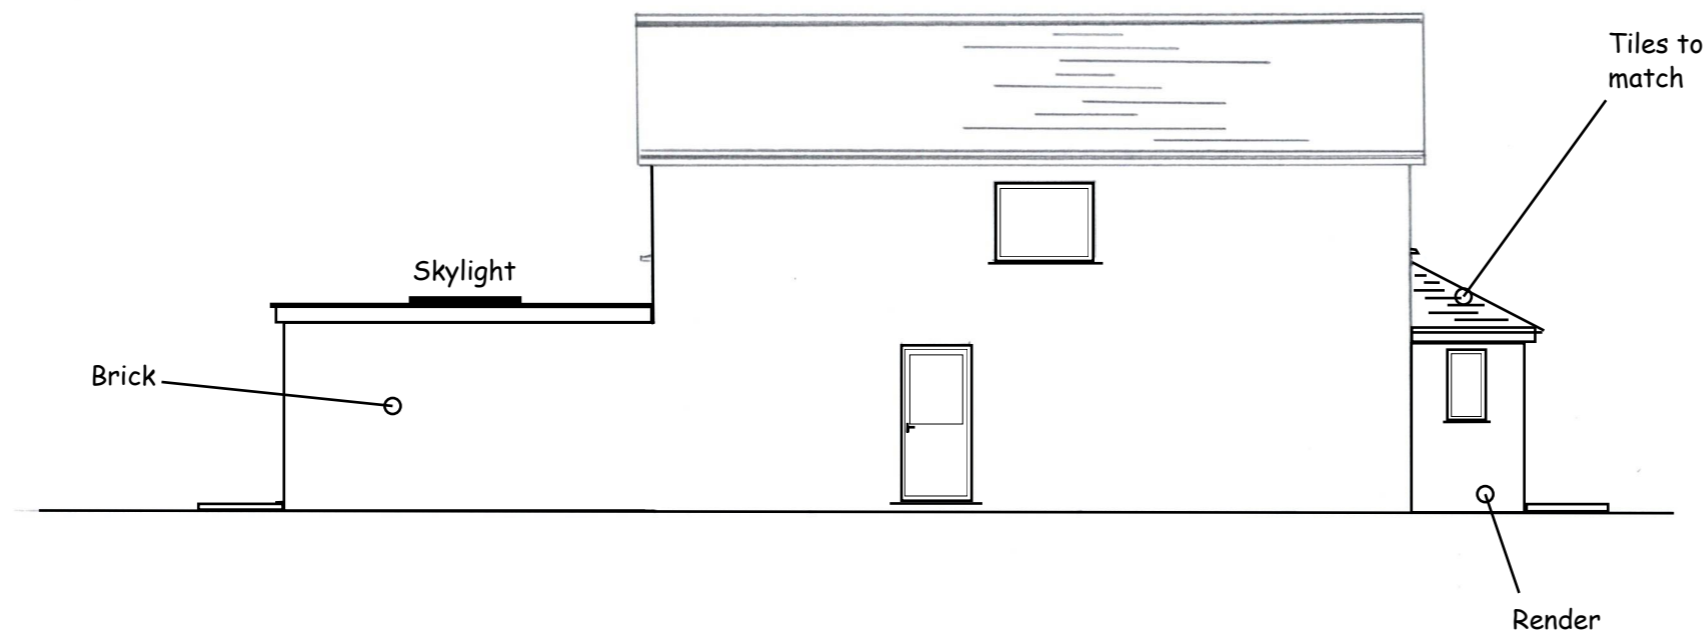

Erection of single storey rear extension double storey side extension & Porch following removal of existing garage	
64 Sandyhurst lane Ashford TN25 4NT	
Proposed SE & NE elevations	
Drawing Number: CB-008 REV 01	
Scale 1:100 @A3	Drawn By: CB Planning
Date: 15-04-25	07810 432 681