
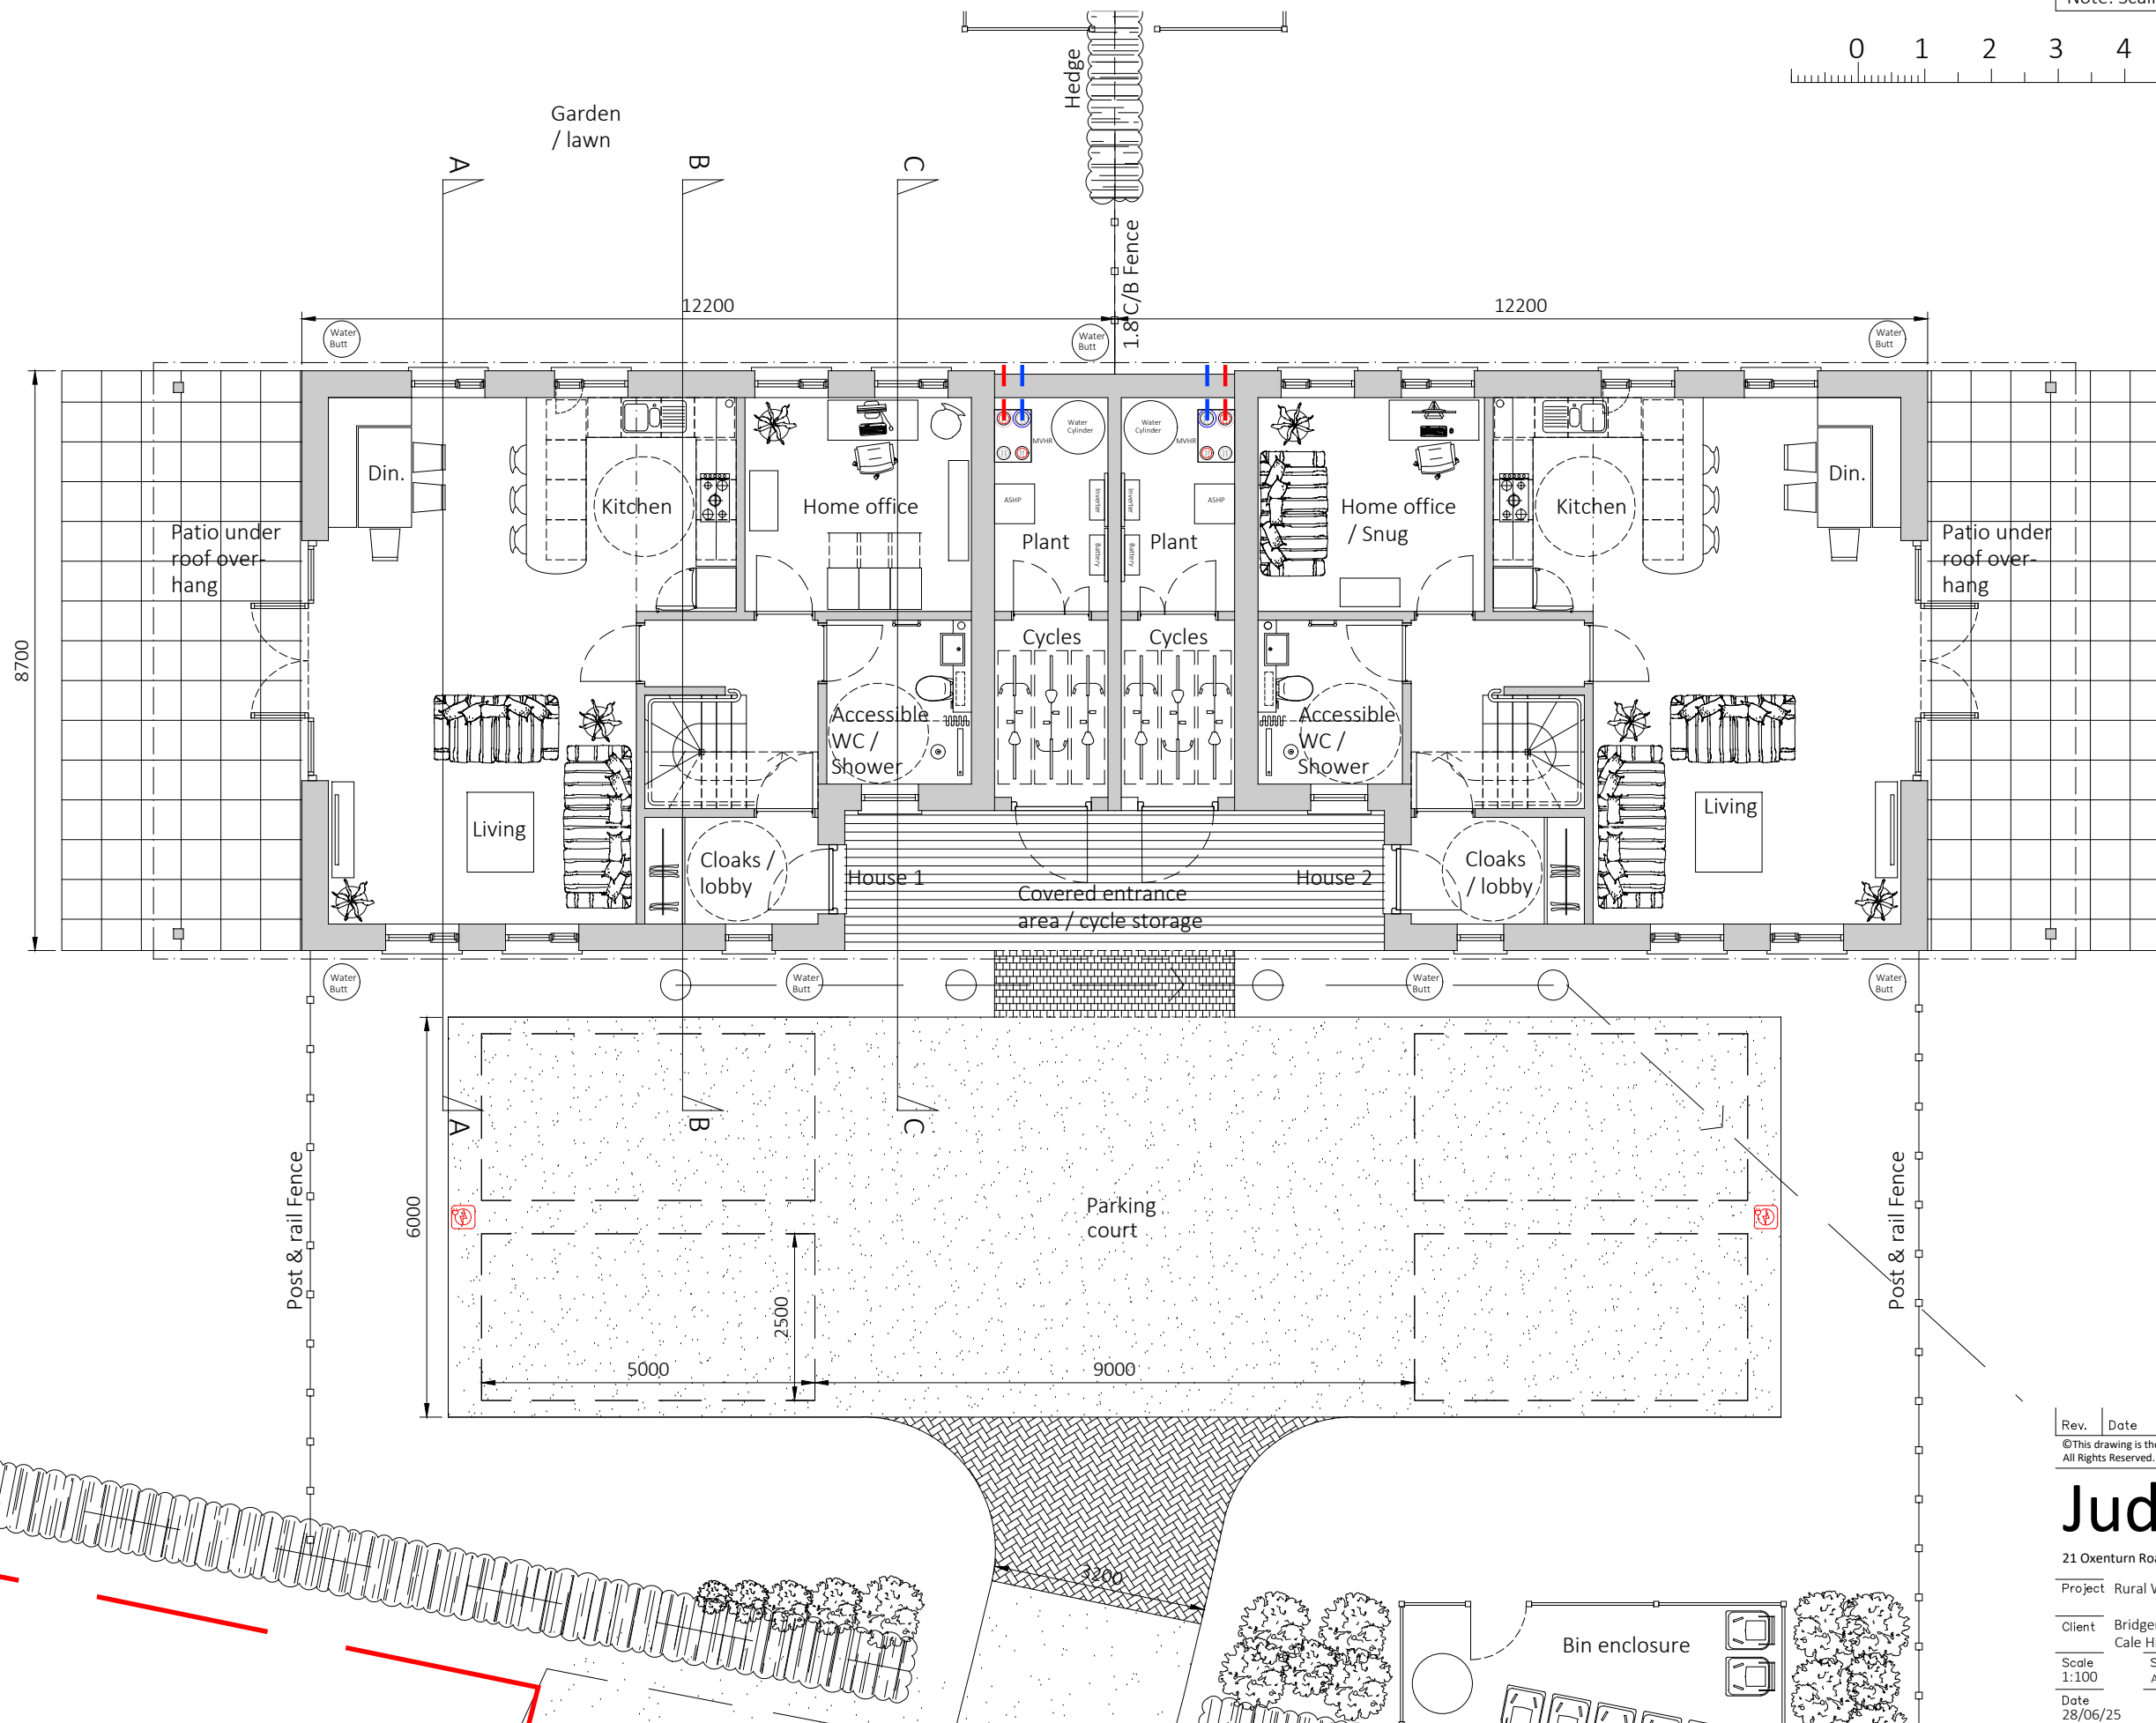


PROPOSED FLOOR PLAN - GROUND 1:100

STATUS:
FOR PLANNING
 Note: Scaling from this drawing is permitted for planning purposes

 

Rev.	Date	Drawn	Details
©This drawing is the copyright of Judge Architects Ltd and should not be copied or reproduced without written consent. All Rights Reserved. Do not scale from this drawing. Check all dimensions before fabrication and notify of any discrepancies.			

Judge Architects Ltd
 21 Oxenturn Road, Wye, Ashford, Kent, TN25 5BH - 07967 191686 - judge.architects@gmail.com

Project	Rural Worker Dwellings, TN27 OES	Title	Proposed Floor Plan - GROUND
Client	Bridgend Recycling (BMW Spares) Cale Hill Road, Little Chart, Ashford	Drawing Number	22-20-14
Scale	1:100	Size	A3
Date	28/06/25	Drawn	MJ
		Chk'd	
		Rev.	P3

