


EXISTING SITE PLAN 1:250

STATUS:  
**FOR PLANNING**  
 Note: Scaling from this drawing is permitted for planning purposes

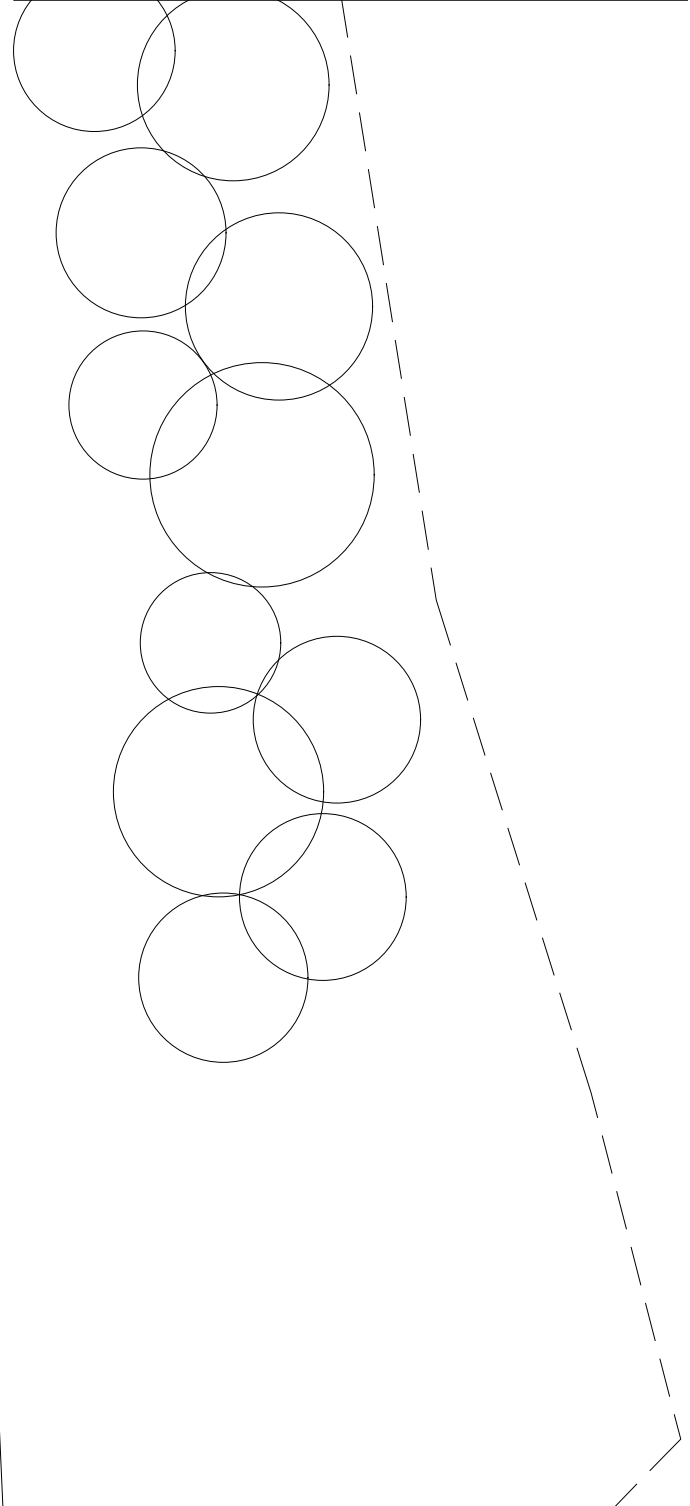

Rev.	Date	Drawn	Details
P4	06/10/25	MJ	Blue line area amended

©This drawing is the copyright of Judge Architects Ltd and should not be copied or reproduced without written consent. All Rights Reserved. Do not scale from this drawing. Check all dimensions before fabrication and notify of any discrepancies.

# Judge Architects Ltd

21 Oxenturn Road, Wye, Ashford, Kent, TN25 5BH - 07967 191686 - judge.architects@gmail.com

Project Rural Worker Dwellings, TN27 OES Title Existing Site Plan

Client Bridgend Recycling (BMW Spares)  
 Cale Hill Road, Little Chart, Ashford

Scale	Size	Drawn
1:250	A3	MJ
Date	Chk'd	
28/02/25		

Drawing Number **24-29-03** Rev. **P4**

