



FRONT ELEVATION - As Proposed
Scale 1:100

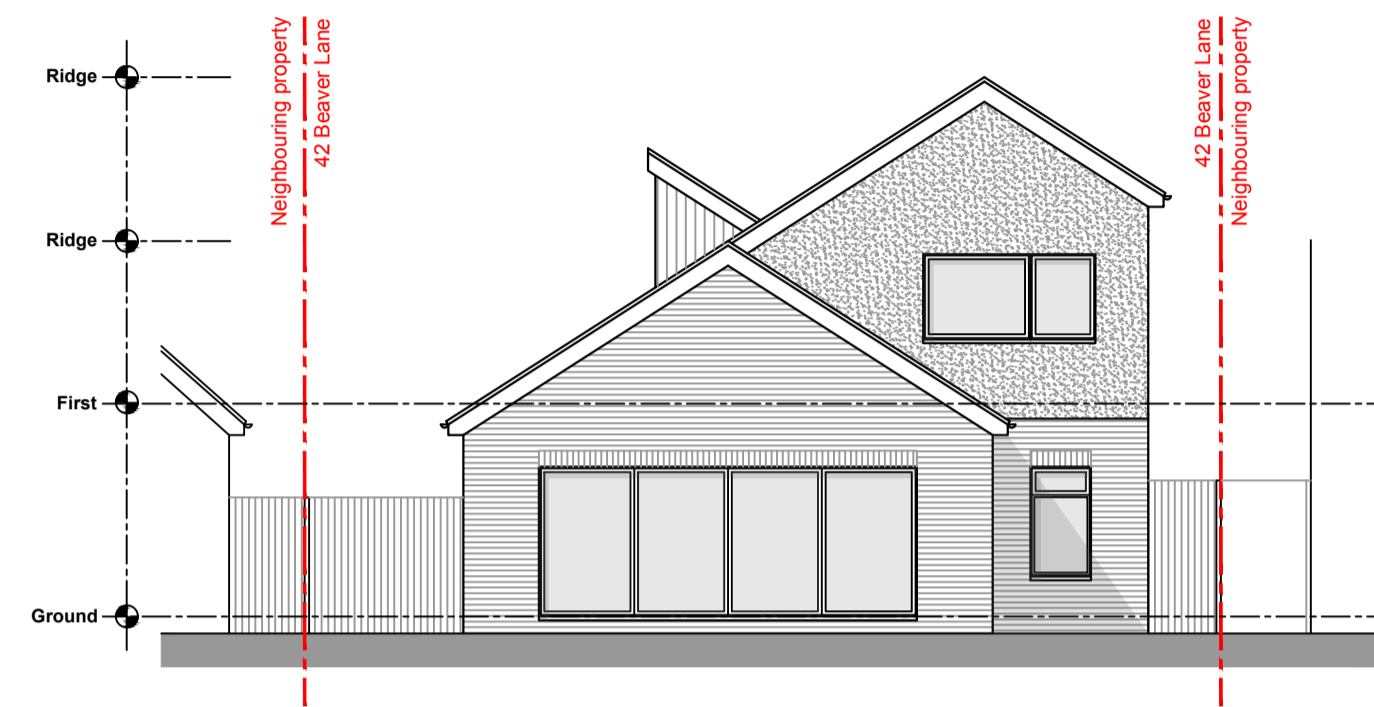


REAR ELEVATION - As Proposed
Scale 1:100




SIDE ELEVATION - As Proposed
Scale 1:100

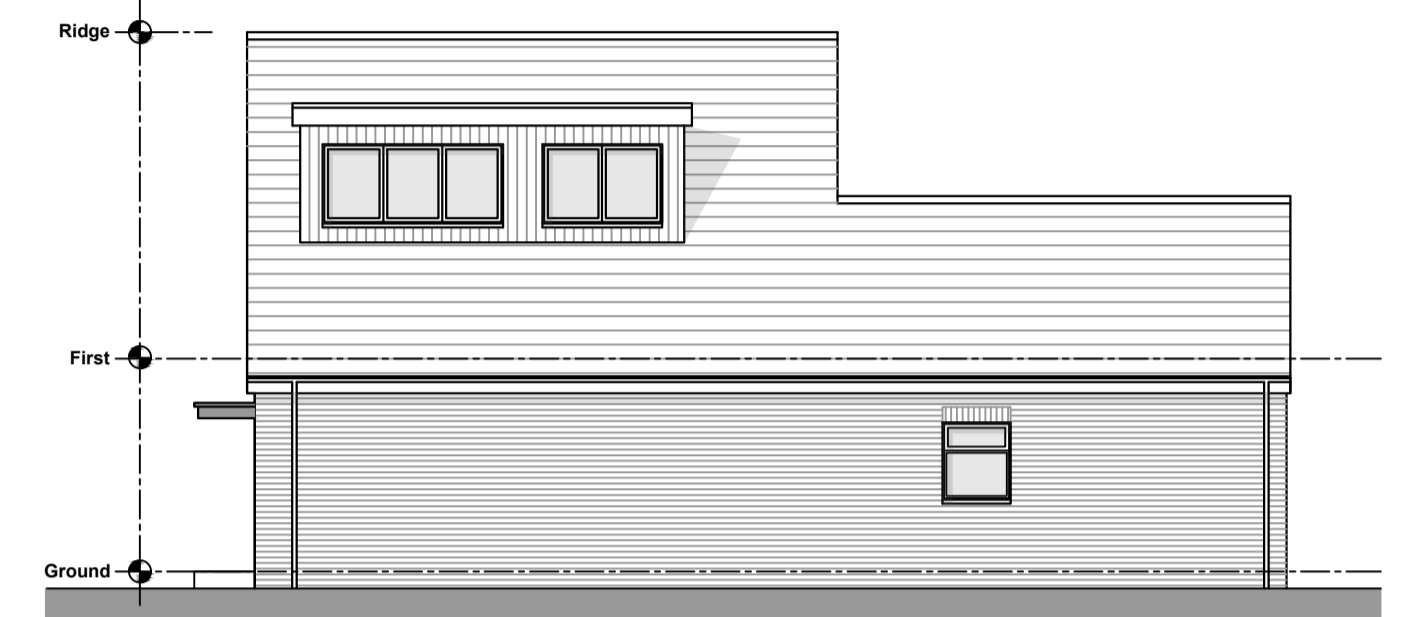


SIDE ELEVATION - As Proposed
Scale 1:100

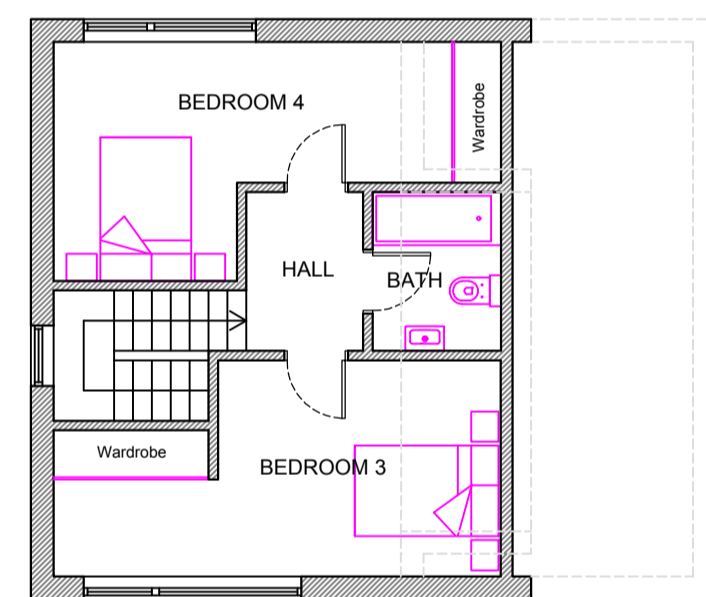

FIRST FLOOR PLAN - As Proposed
Scale 1:100

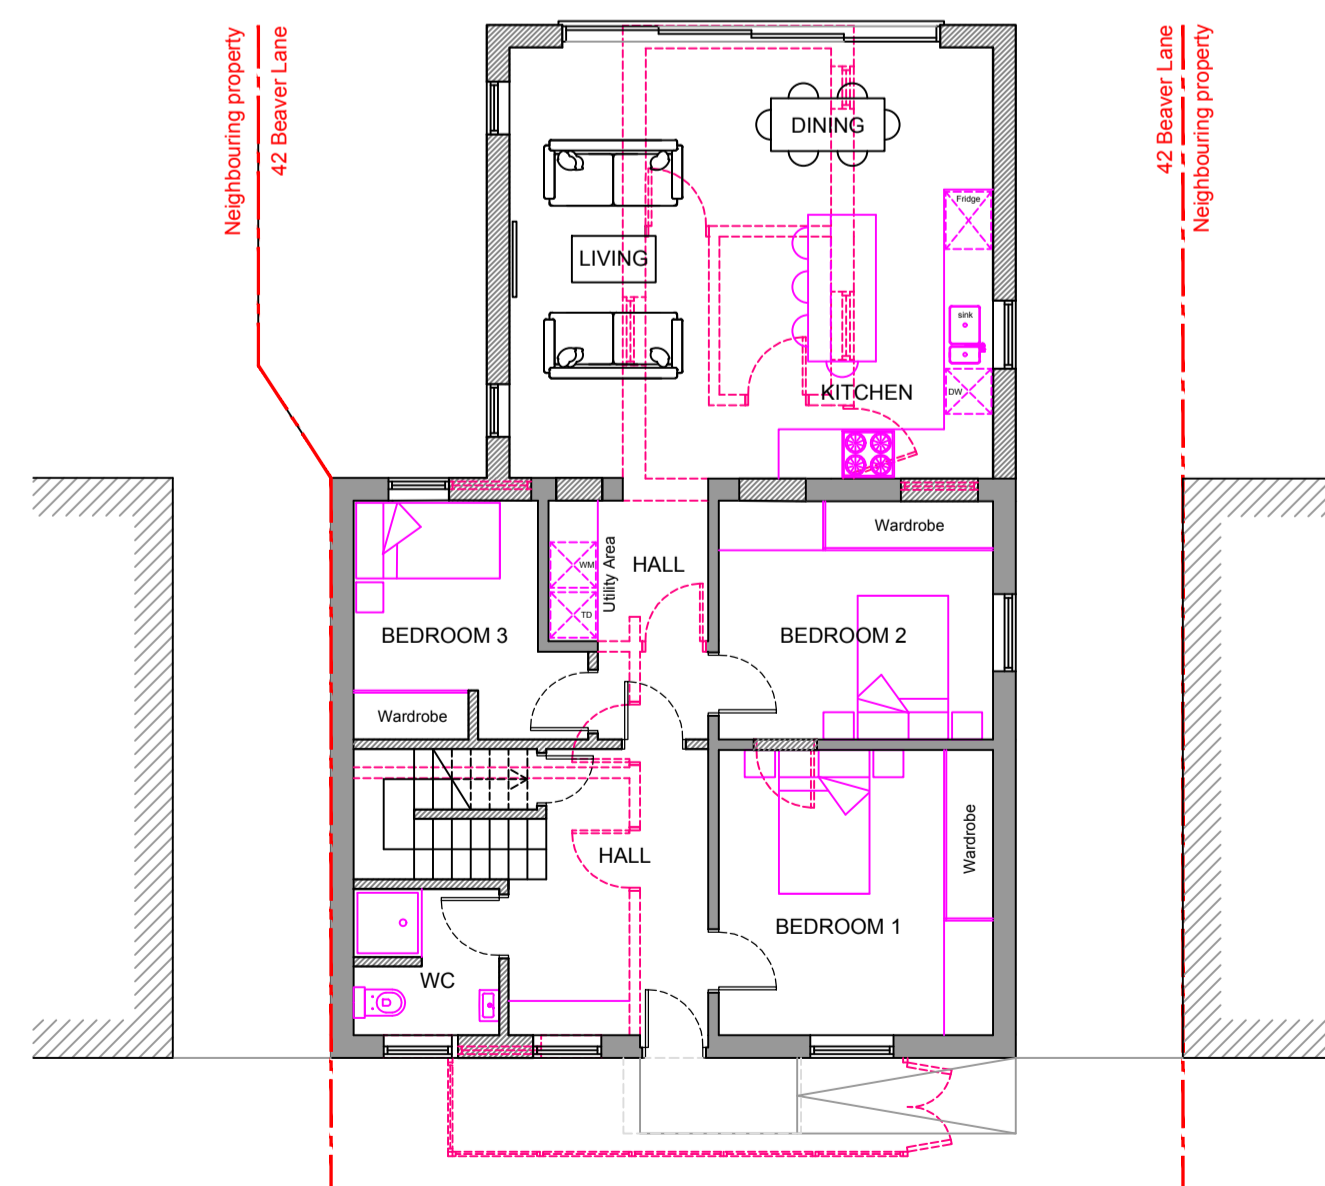

GROUND FLOOR PLAN - As Proposed
Scale 1:100

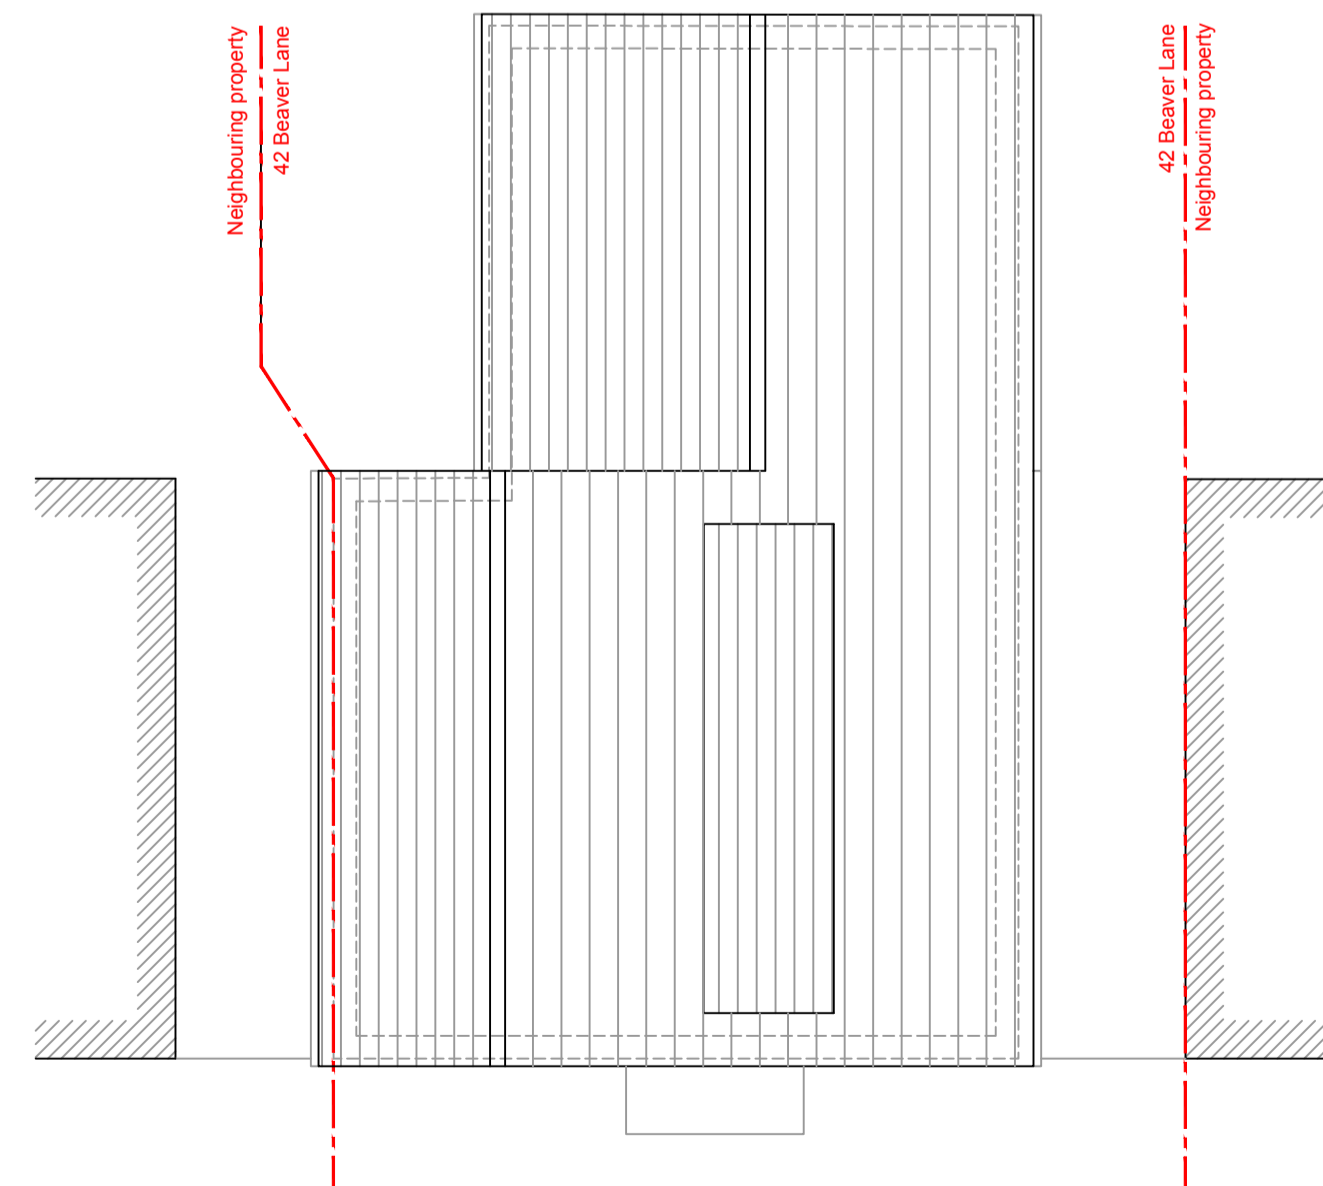

ROOF PLAN - As Proposed
Scale 1:100

PLANNING

site	42 Beaver Lane				
project	Extensions & Alterations				
title	Proposed Plans & Elevations				
scale	1:100@A1	date	12.11.24	author	AM
		job no.	BVR01	dwg no.	BVR-120
		rev.			

DO NOT SCALE FROM THIS DRAWING - Verify all dimensions on site