



EXISTING GROUND FLOOR PLAN

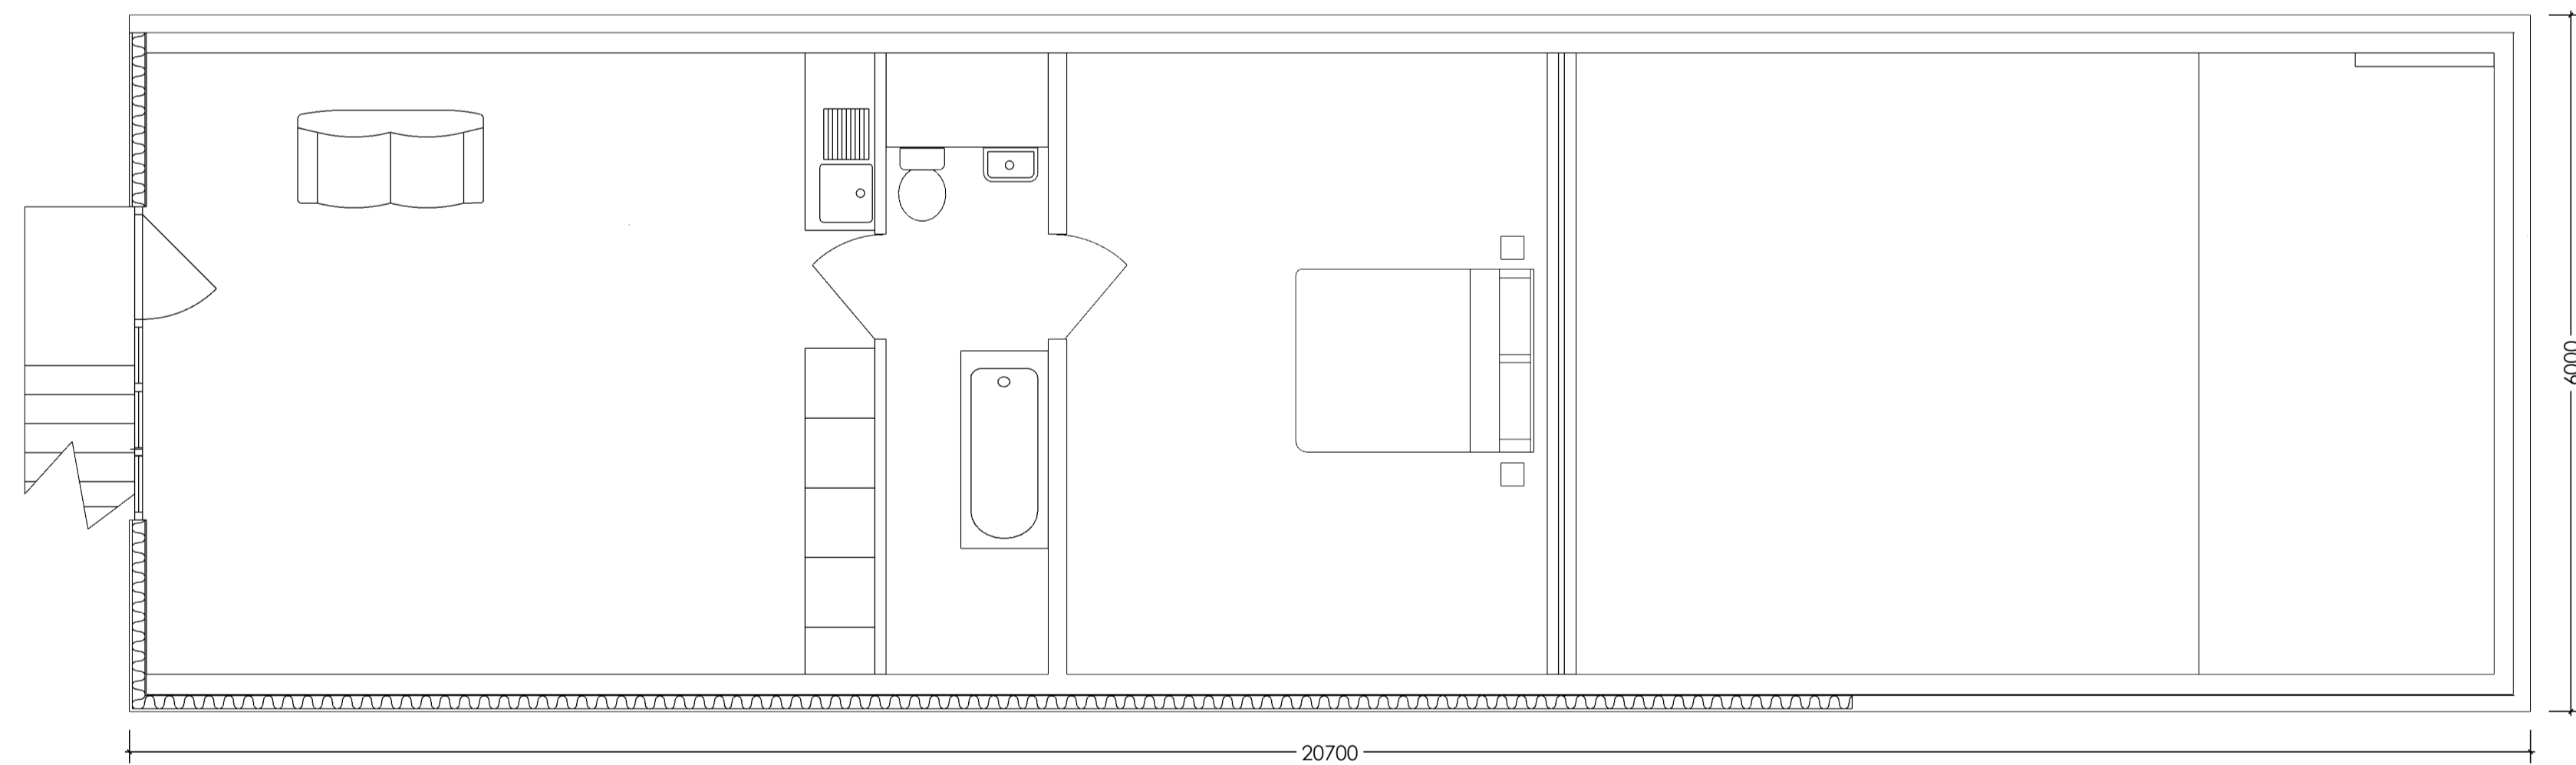

EXISTING FIRST FLOOR PLAN

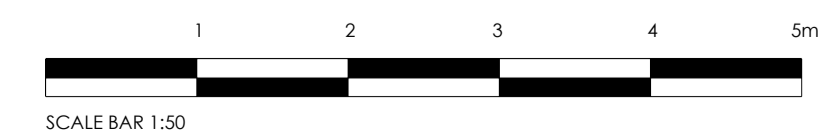

Rev No:	Revision:	Date:
<b>Janis Laurio</b> Property and Heritage Consultant		
<b>LOCATION:</b> Rock Hill Farm Plot 1 Rock Hill Road Eggleston Kent TN22 5QP	<b>CLIENT:</b> Red House & O'Neen	<b>REV:</b> 1/50: 05.23
<b>DRAWING No:</b> 001/001	<b>DATE:</b> 05.09.23	<b>DRAWING TYPE:</b> Planning
<b>Rock Hill Farm: Existing Plans</b>		