


PLANNING APPLICATION

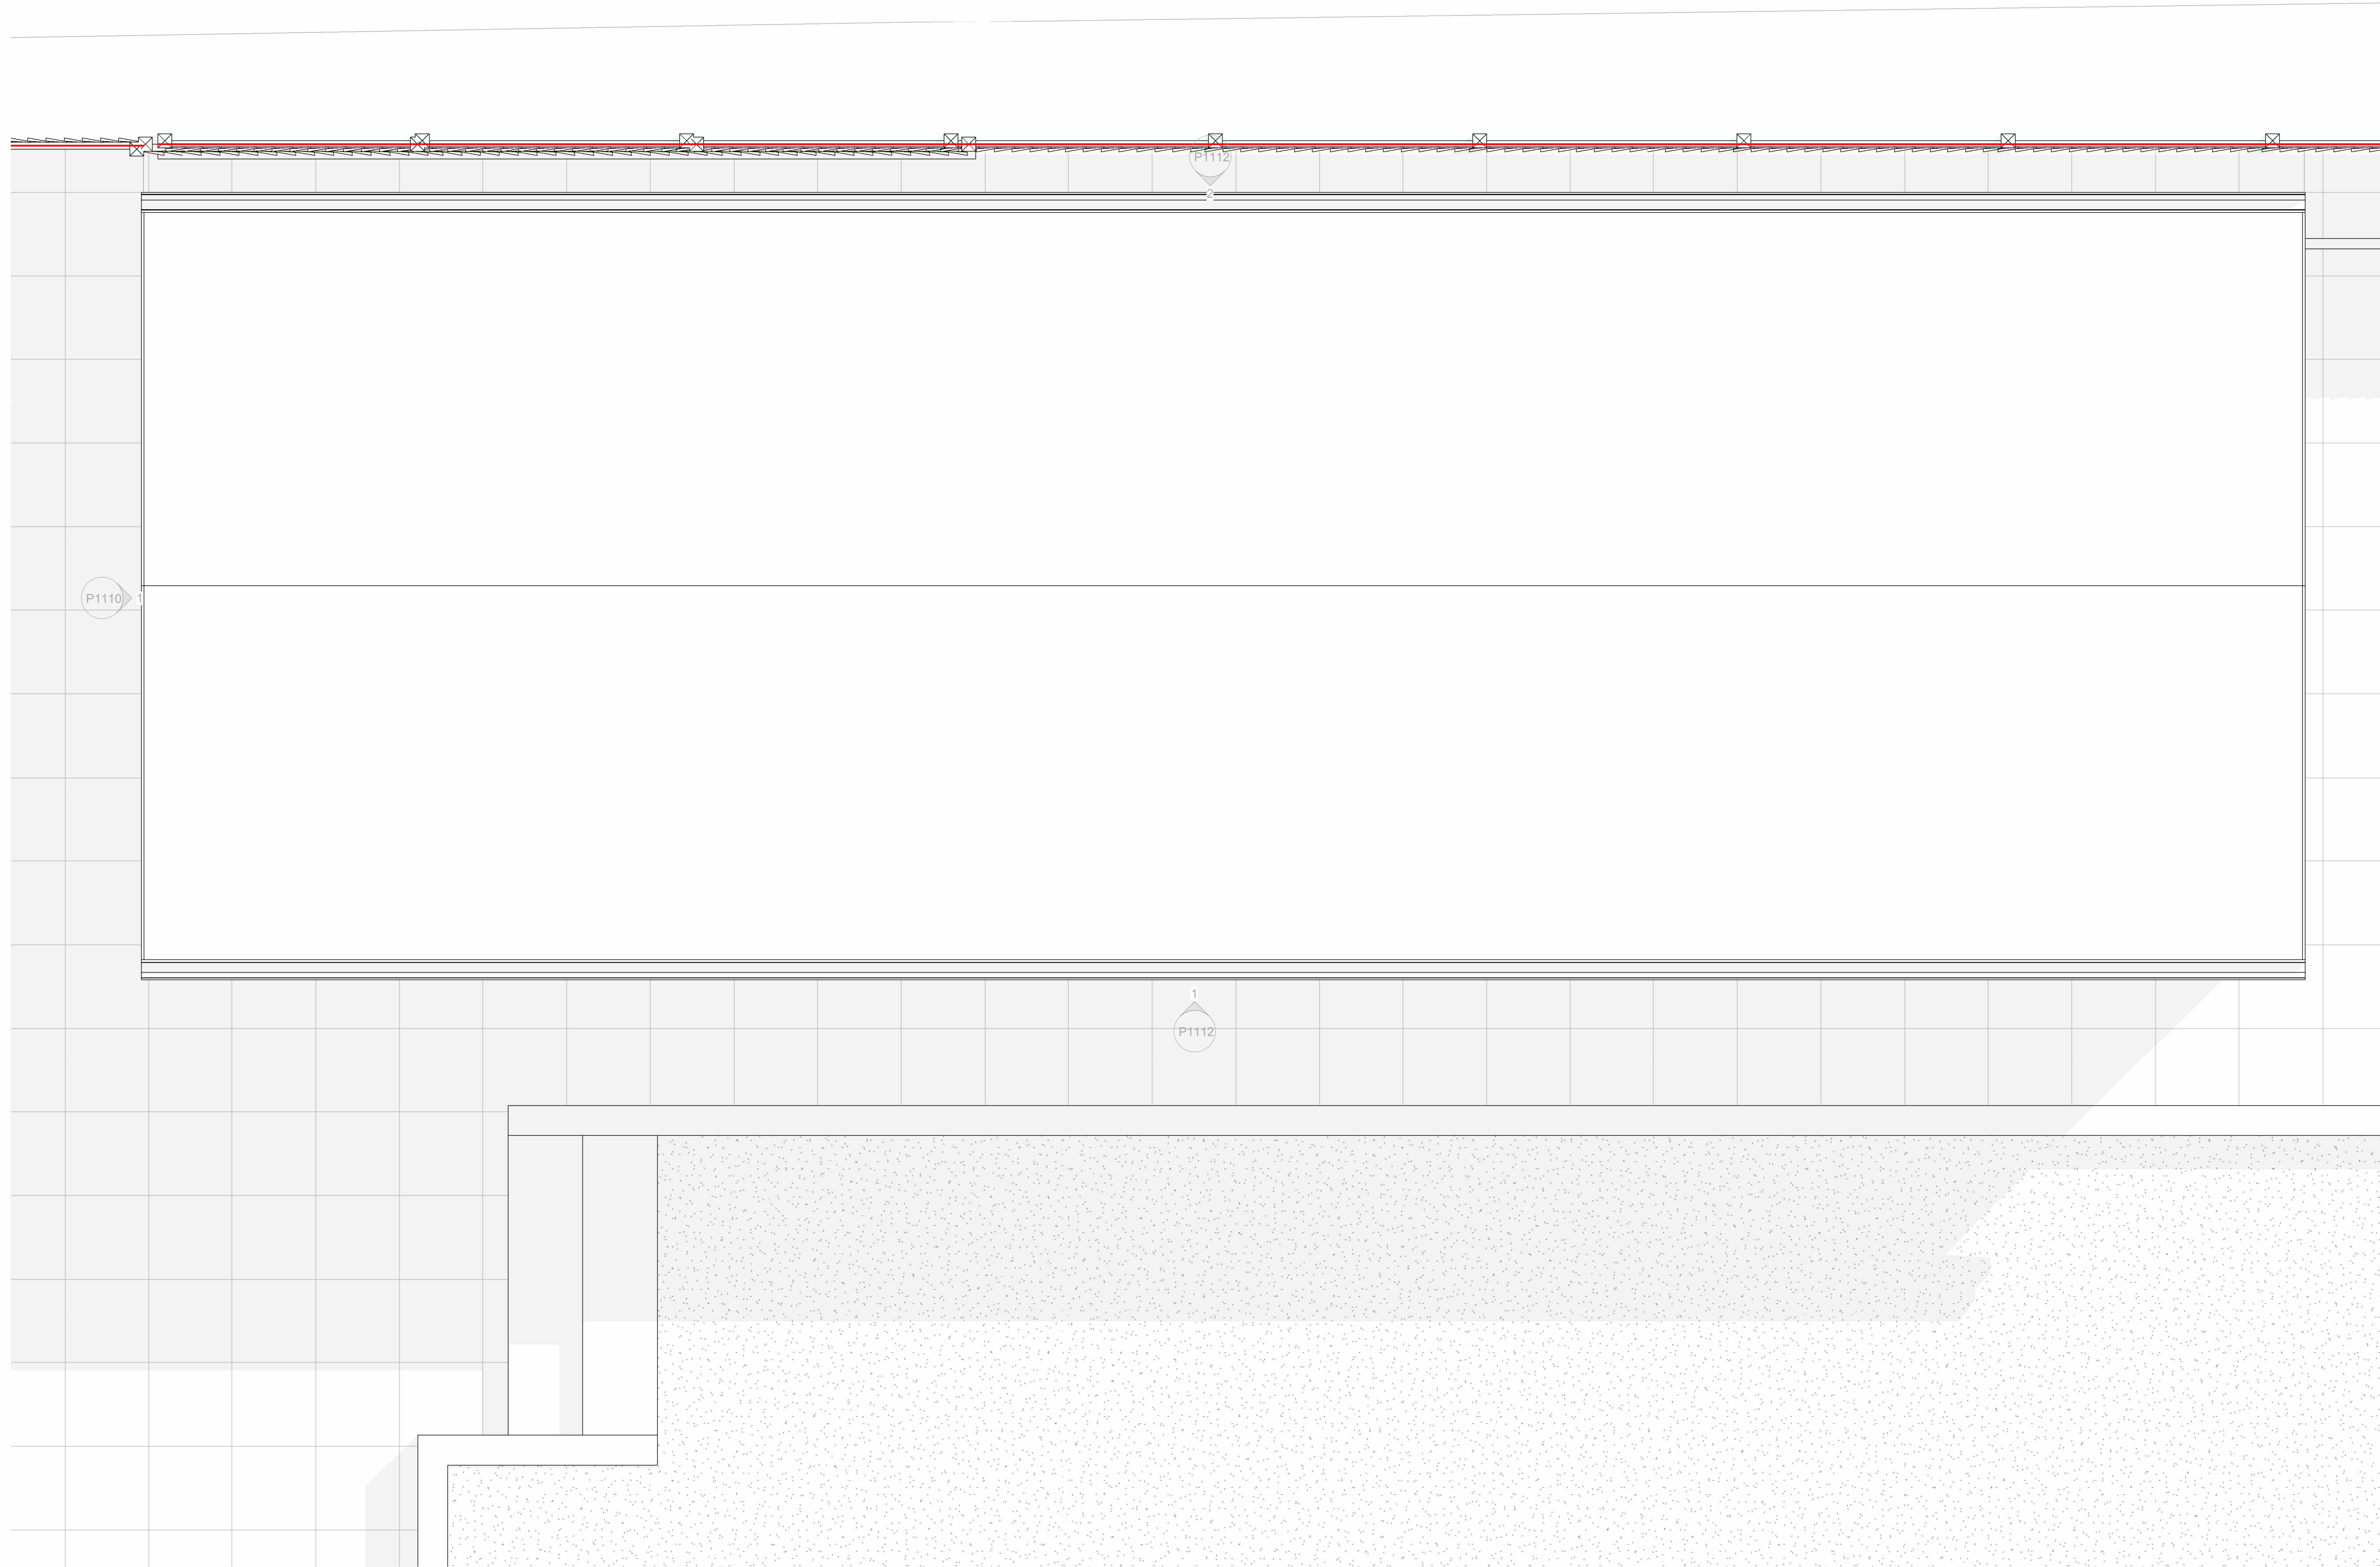

1 ROOF
1 : 25

General notes

Subject to all statutory approvals.

Dimensions in millimetres unless stated otherwise.

Dimensions govern. Do not scale off drawing. All dimensions to be verified on site before proceeding.

All discrepancies to be notified in writing to the client and to Profile Architects Ltd.

All perspective views are indicative for illustrative purposes only.

© Profile Architects Ltd 2025

REV	Date	Reason For Issue	Chk
1	01.10.25	EXISTING DRAWINGS	

PLANNING APPLICATION


PROFILE

F1b Glassworks, Mill Bay
Folkestone
Kent CT20 1JG
01303 767 200
studio@profilearchitects.com
profilearchitects.com

Client

Mr Thomas Laws and Miss Kelcie Wallace

Woodstock, Bromley Green Road , Ruckinge
Ashford
TN26 2EG

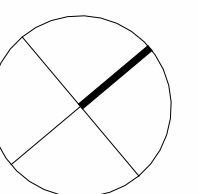

Project

Woodstock, Bromley Green Road

Drawing Title

Roof Plan
EXISTING

Scale at A1

1 : 25

Date

01.10.25

Project No.

583

Rev No.

1

Drawing No.

P1012

