


Brodie Associates shall have no responsibility for any use made of this document other than for which it was prepared and issued. All dimensions must be checked on site. Do not scale from this drawing. Any drawing errors or divergences shall immediately be brought to the attention of Brodie Associates at the address shown below.

Copyright, design rights or other intellectual property rights in this drawing remain the property of Brodie Associates. The plans and information contained within are supplied on the express condition that they are not used in connection with the production of any building components nor the design, erection or construction of any building unless with the permission of Brodie Associates. The plans may not be copied nor used, disclosed nor passed to any third party for any other purpose without the express consent of Brodie Associates. Where appropriate this drawing is to be read in conjunction with the Construction Notes document.

Do not scale working dimensions from this drawing. As with all dimensions they are to be checked and verified on site.

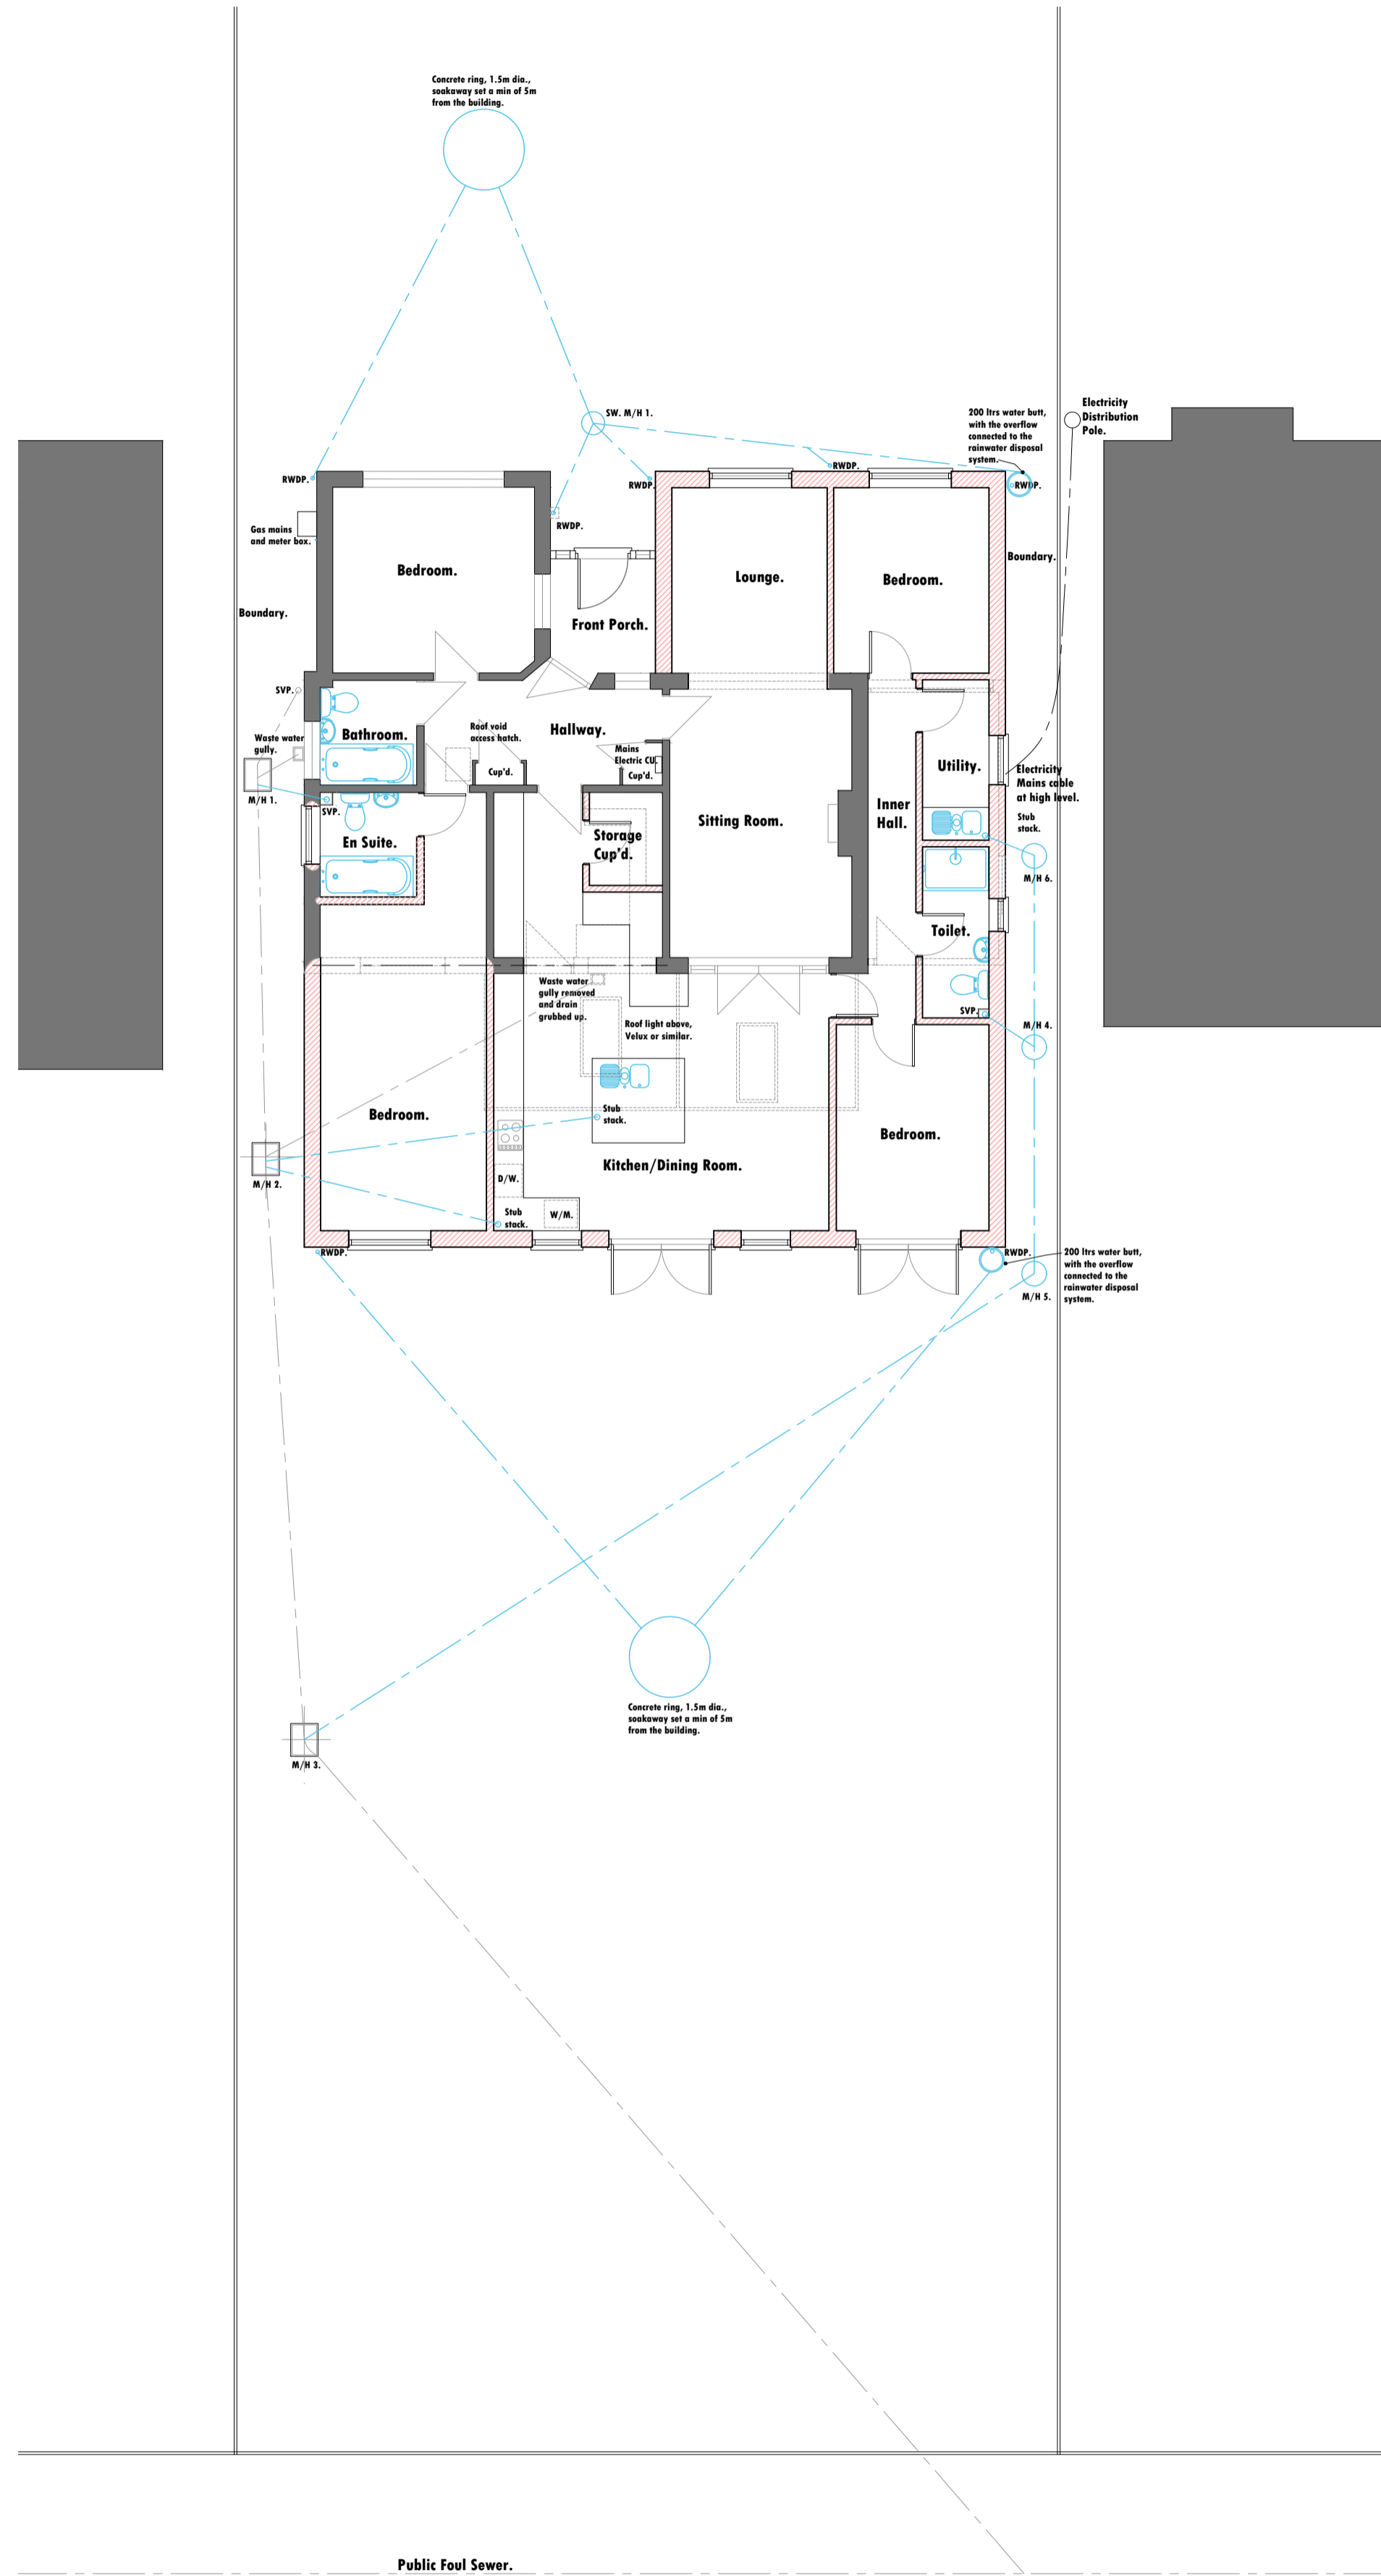

Ground Floor Plan.

For Client Review and Comment Only.

Rev	Comments	Date
-	-	-
-	-	-
-	-	-
-	-	-

**brodie associates**  
 architecture & planning  
 Home Farm House, Marshside, Canterbury,  
 Kent, CT3 4EG  
 01227 860616 brodie.associates@btinternet.com

**Project Site**  
 The Snuggery,  
 Canterbury Road,  
 Chilham CT4 8AE

**Project description**  
 Proposed Front and Rear  
 single storey extensions  
 with all associated works.

**Drawing Title**  
 Scheme B - Proposed  
 Ground Floor Plan.

Drawing No. 2529 - 05

Scale Bar 1:100 0 1 2 3 4 5M

Scale 1:100 @ A1 Date 28/11/2025