



PROPOSED SITE PLAN

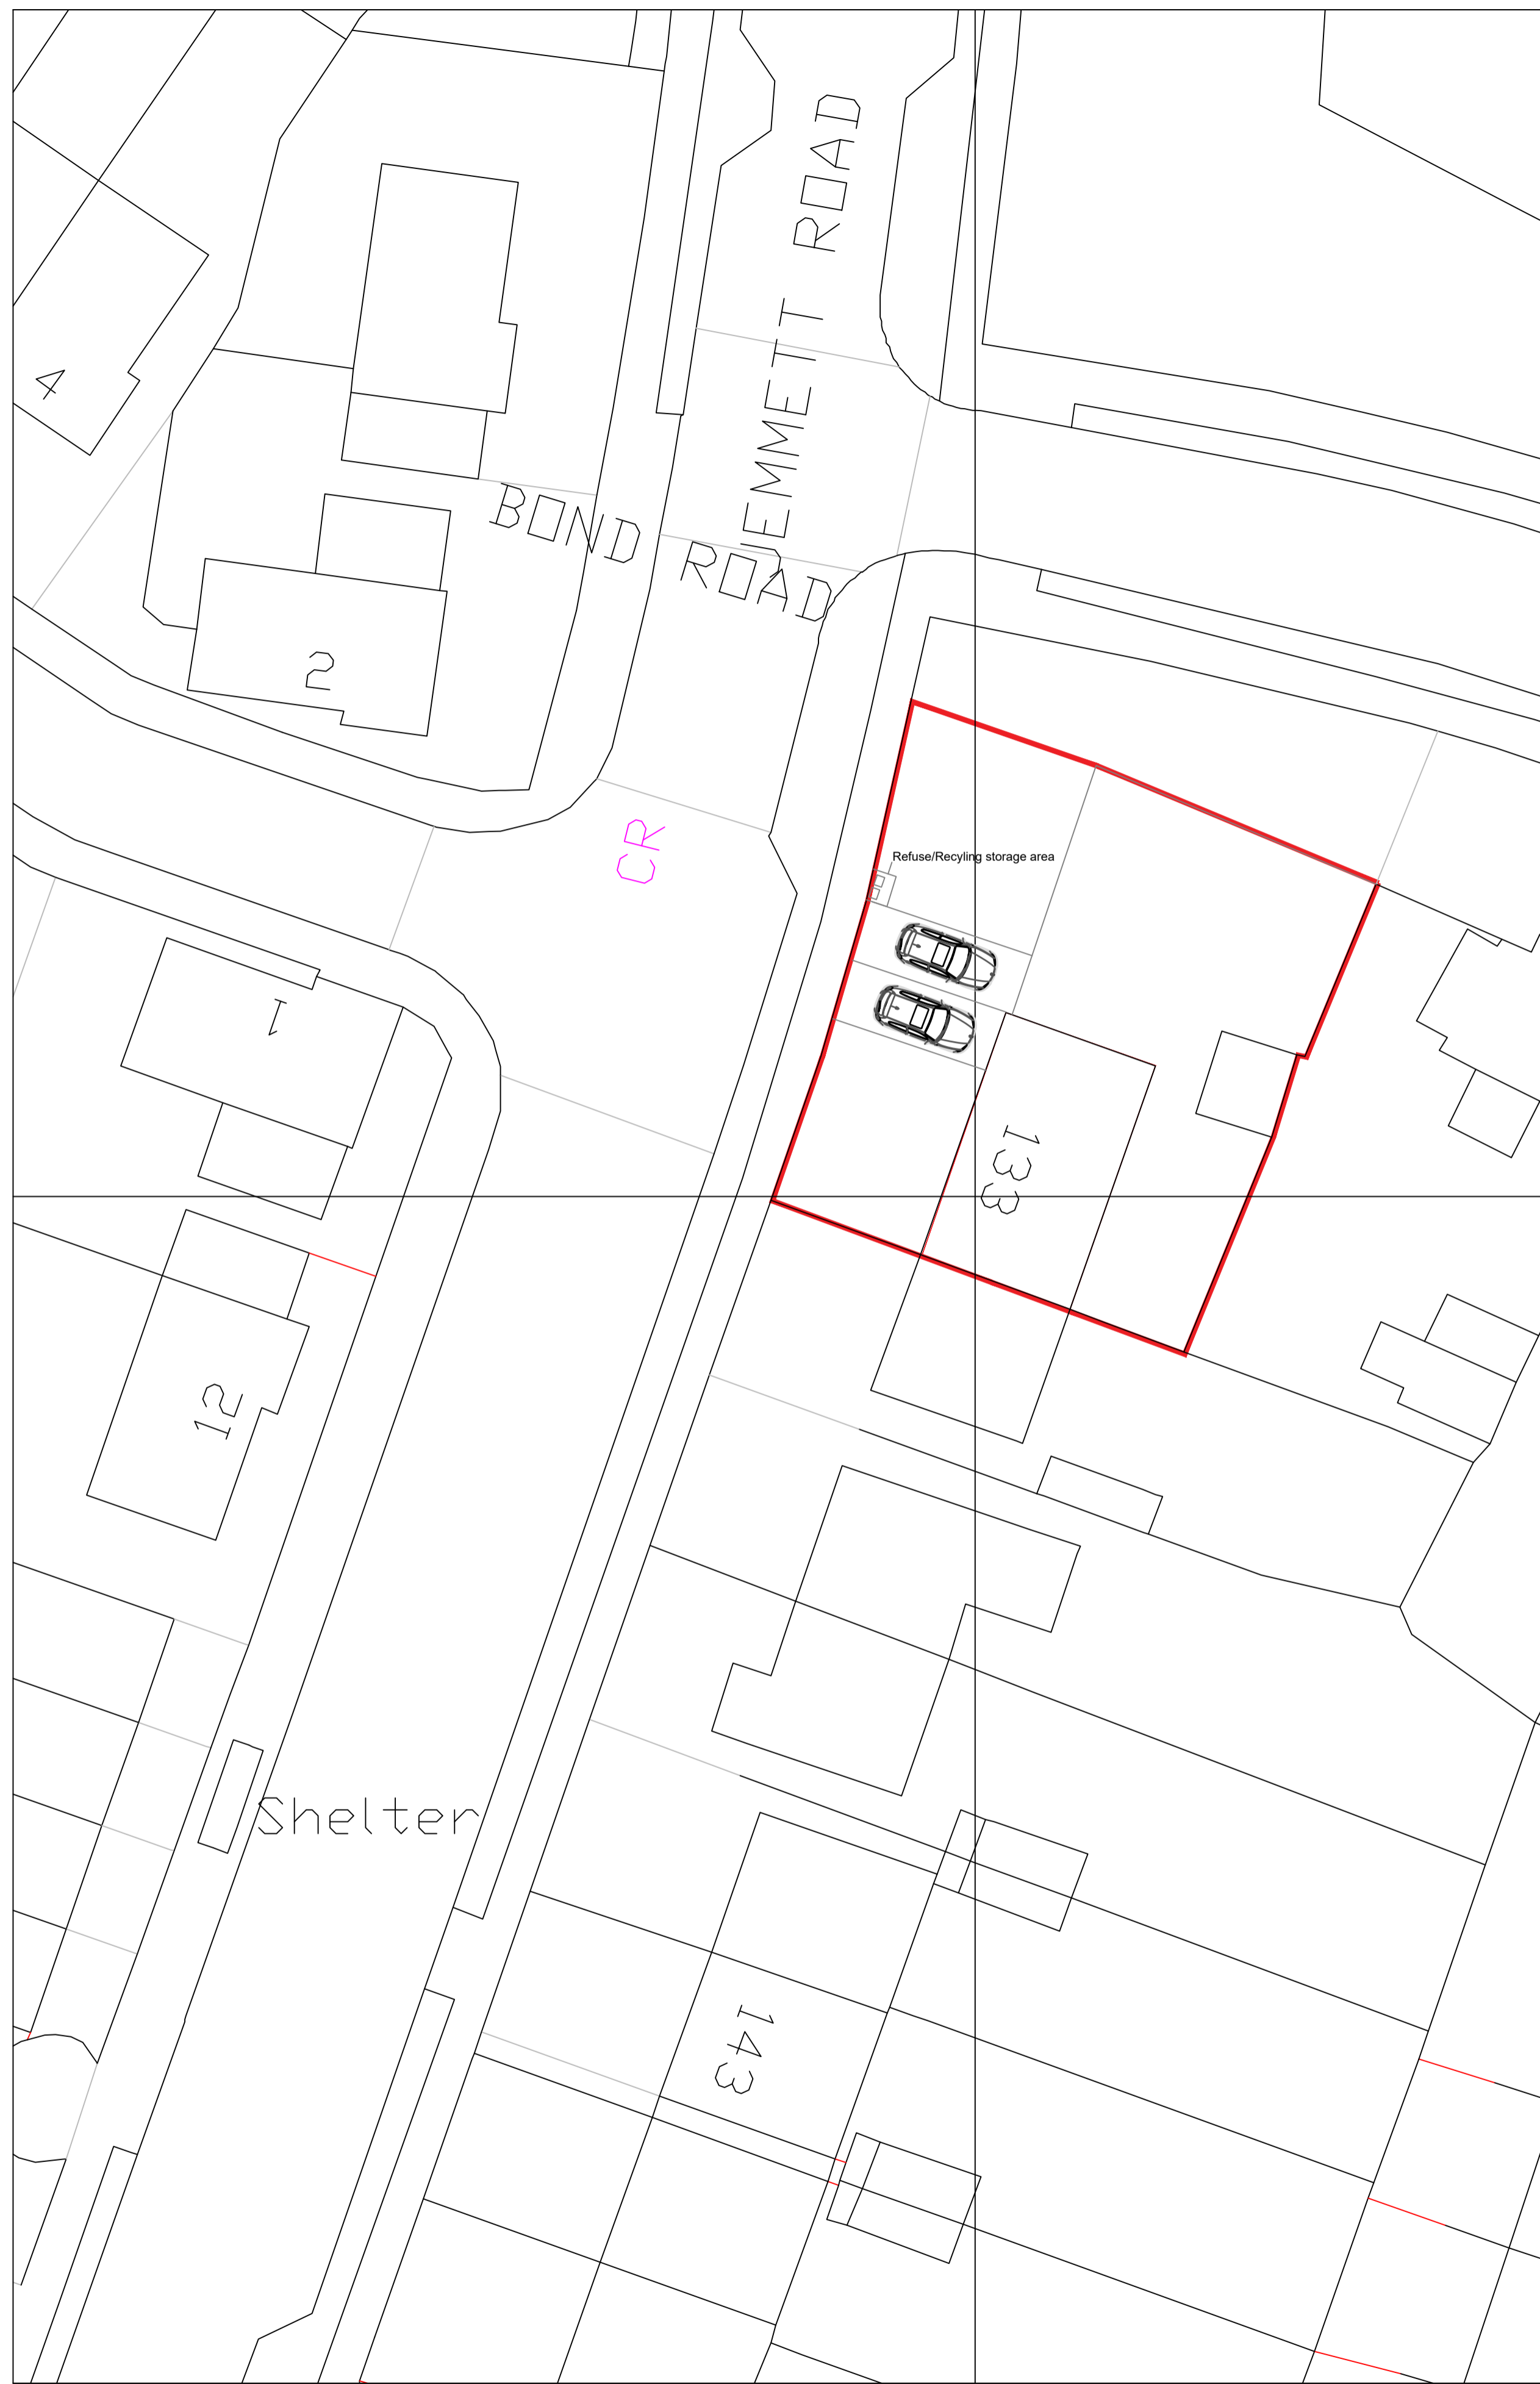

EXISTING SITE PLAN

MAIN SCALE 1: 1:200

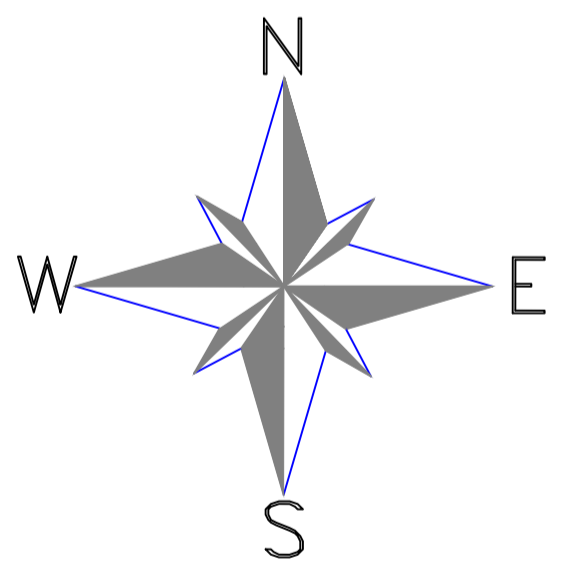

Units demarcation notes
 OS BY

Aw
 ARCHWORKS

Tel 020 83104671
 email- archworksltd@yahoo.com
 client

project
 133 Jemmett Road,
 Ashford

drawing
 Existing and Proposed
 Site Block plan

date	scale	drawn by
Nov 2021	1:200	OS
drg.no.	revision	
133JEM/BD/A/001	B	

© 2021 ARCHWORK DESIGN AN ALRAFI COMPANY - ALL RIGHTS RESERVED DO NOT SCALE - CHECK ALL DIMENSIONS ON SITE

