


SIDE VIEW




FRONT VIEW


FIRST FLOOR PLAN

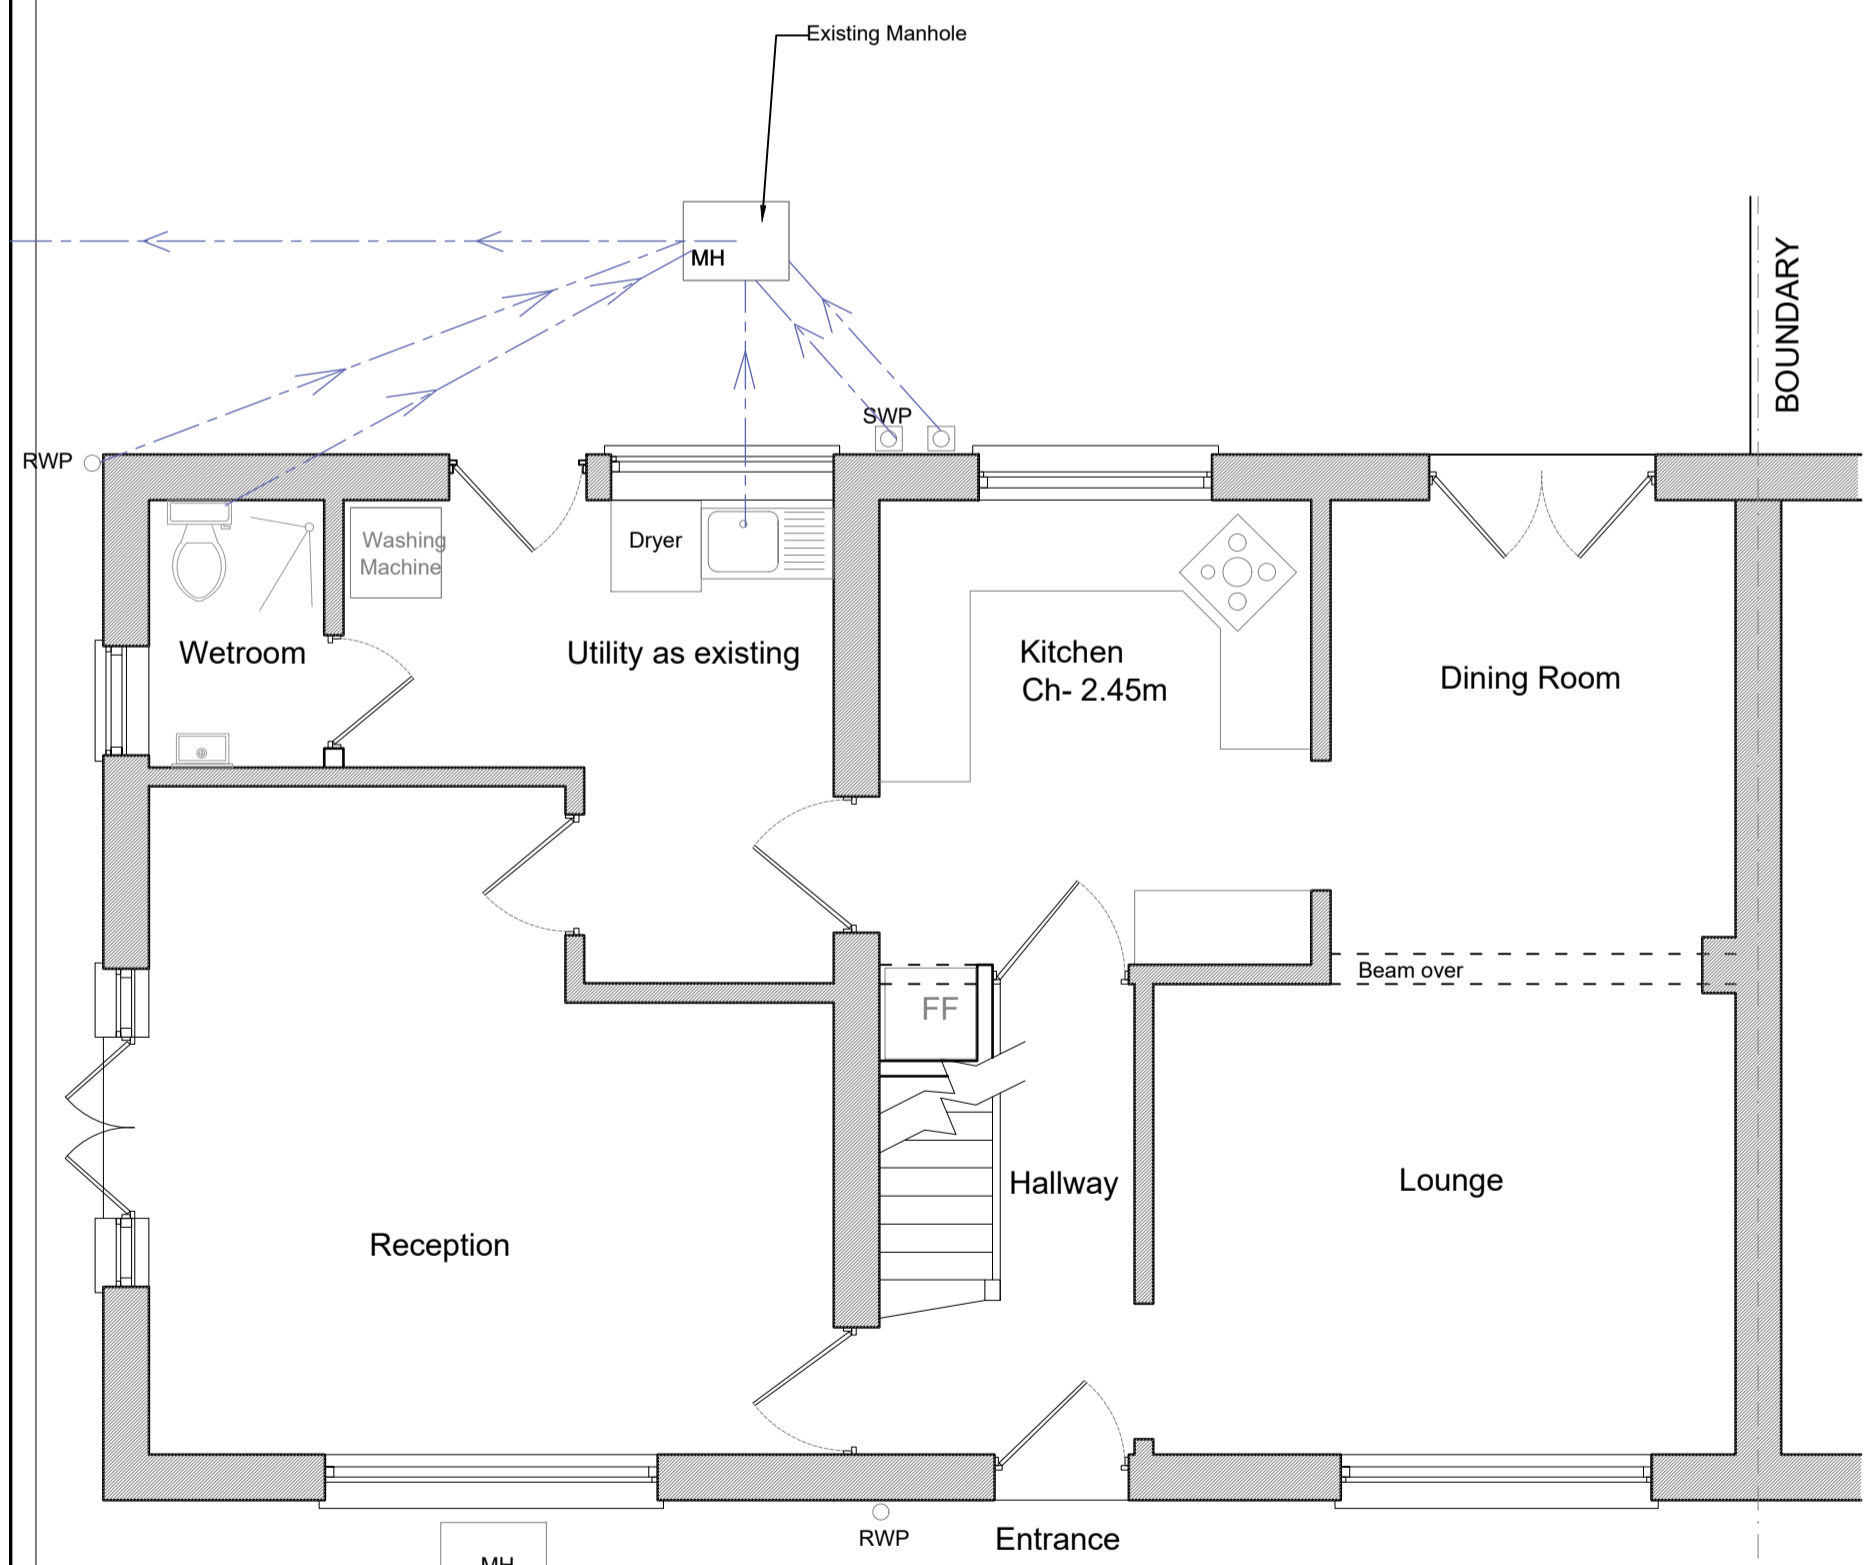


GROUND FLOOR PLAN

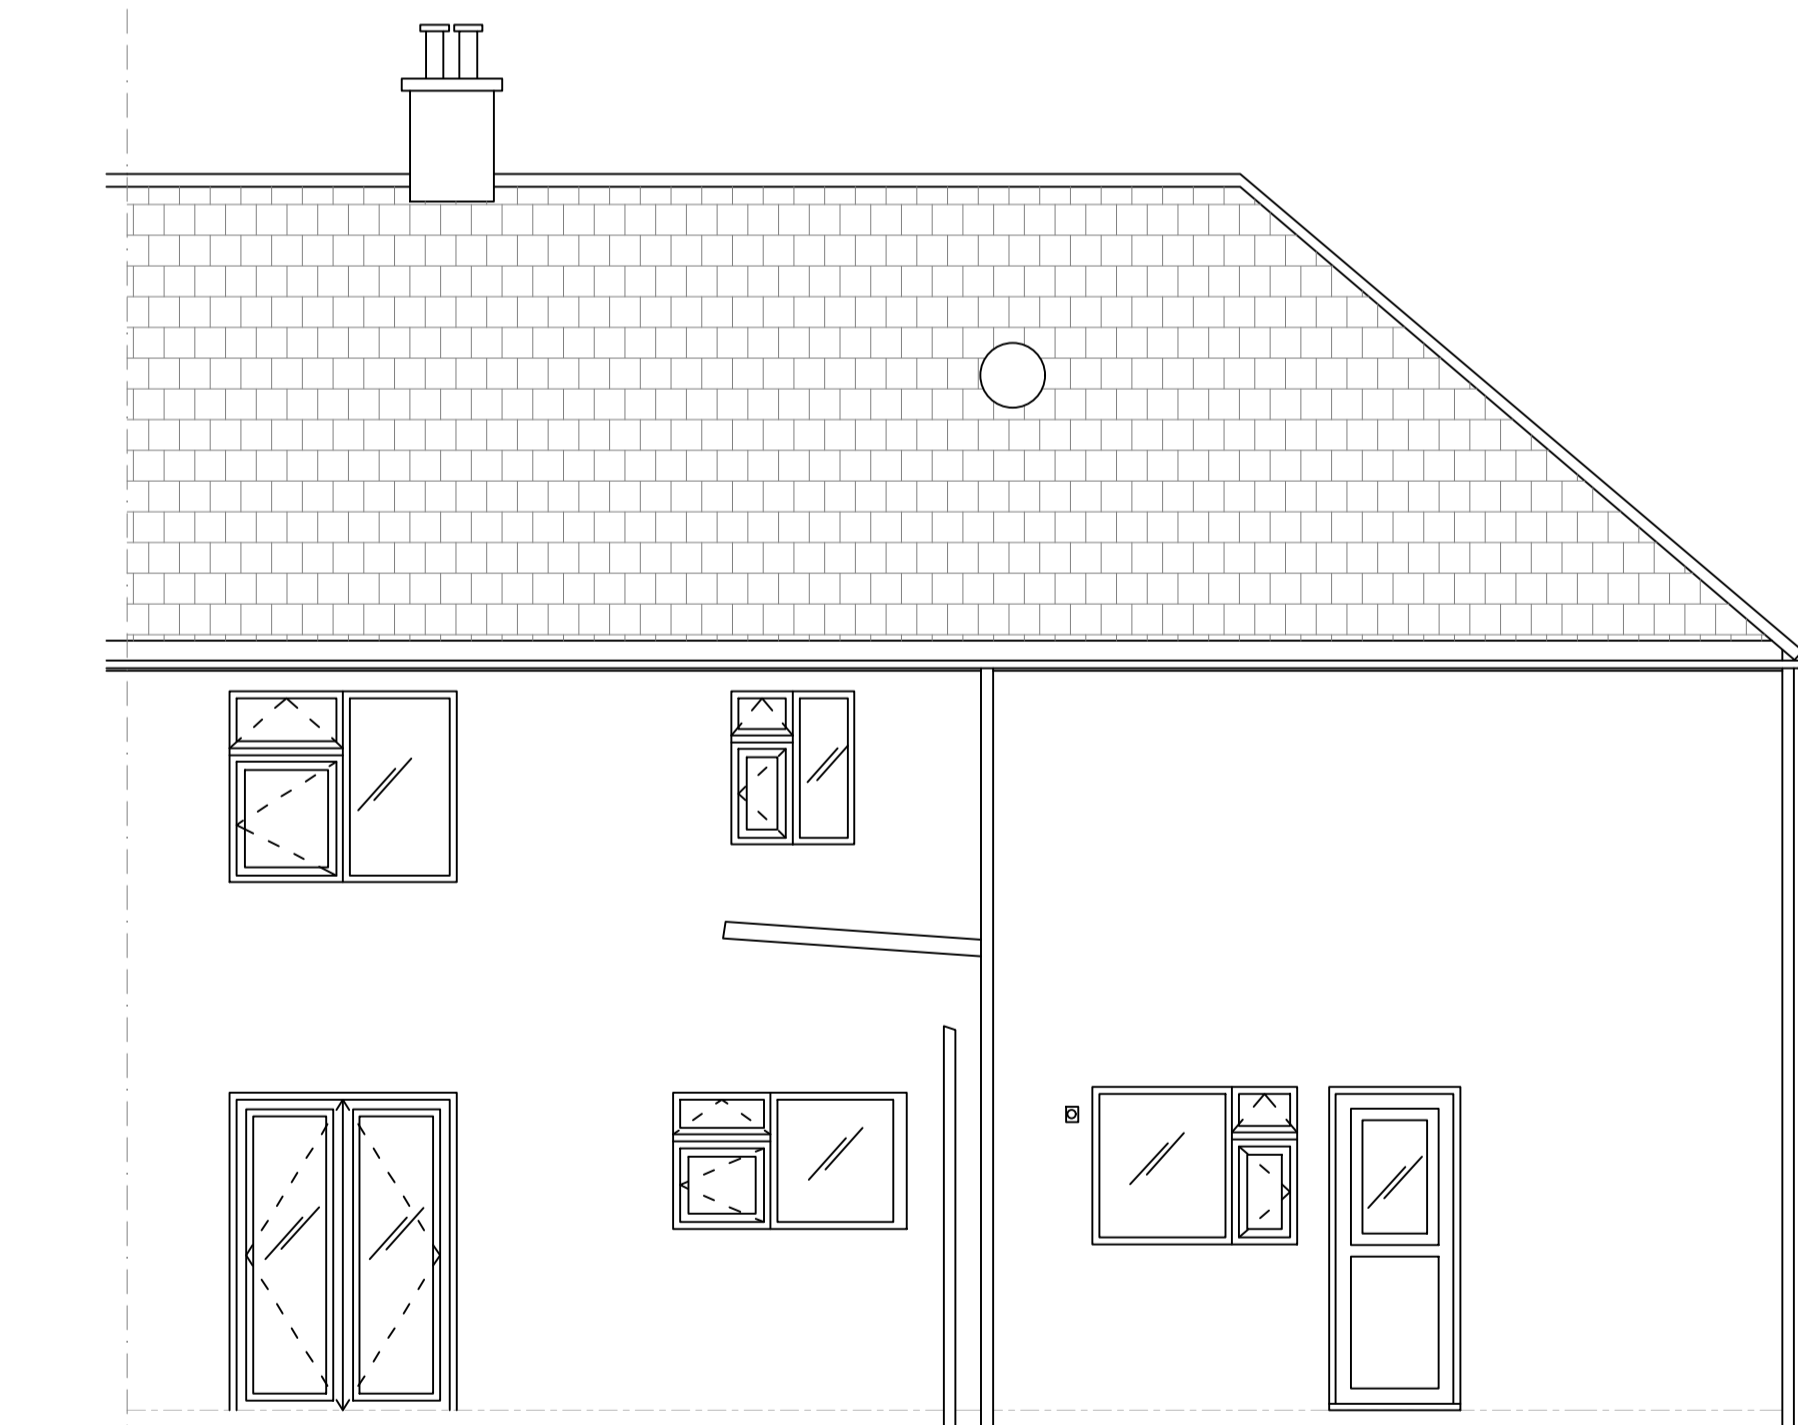

REAR VIEW

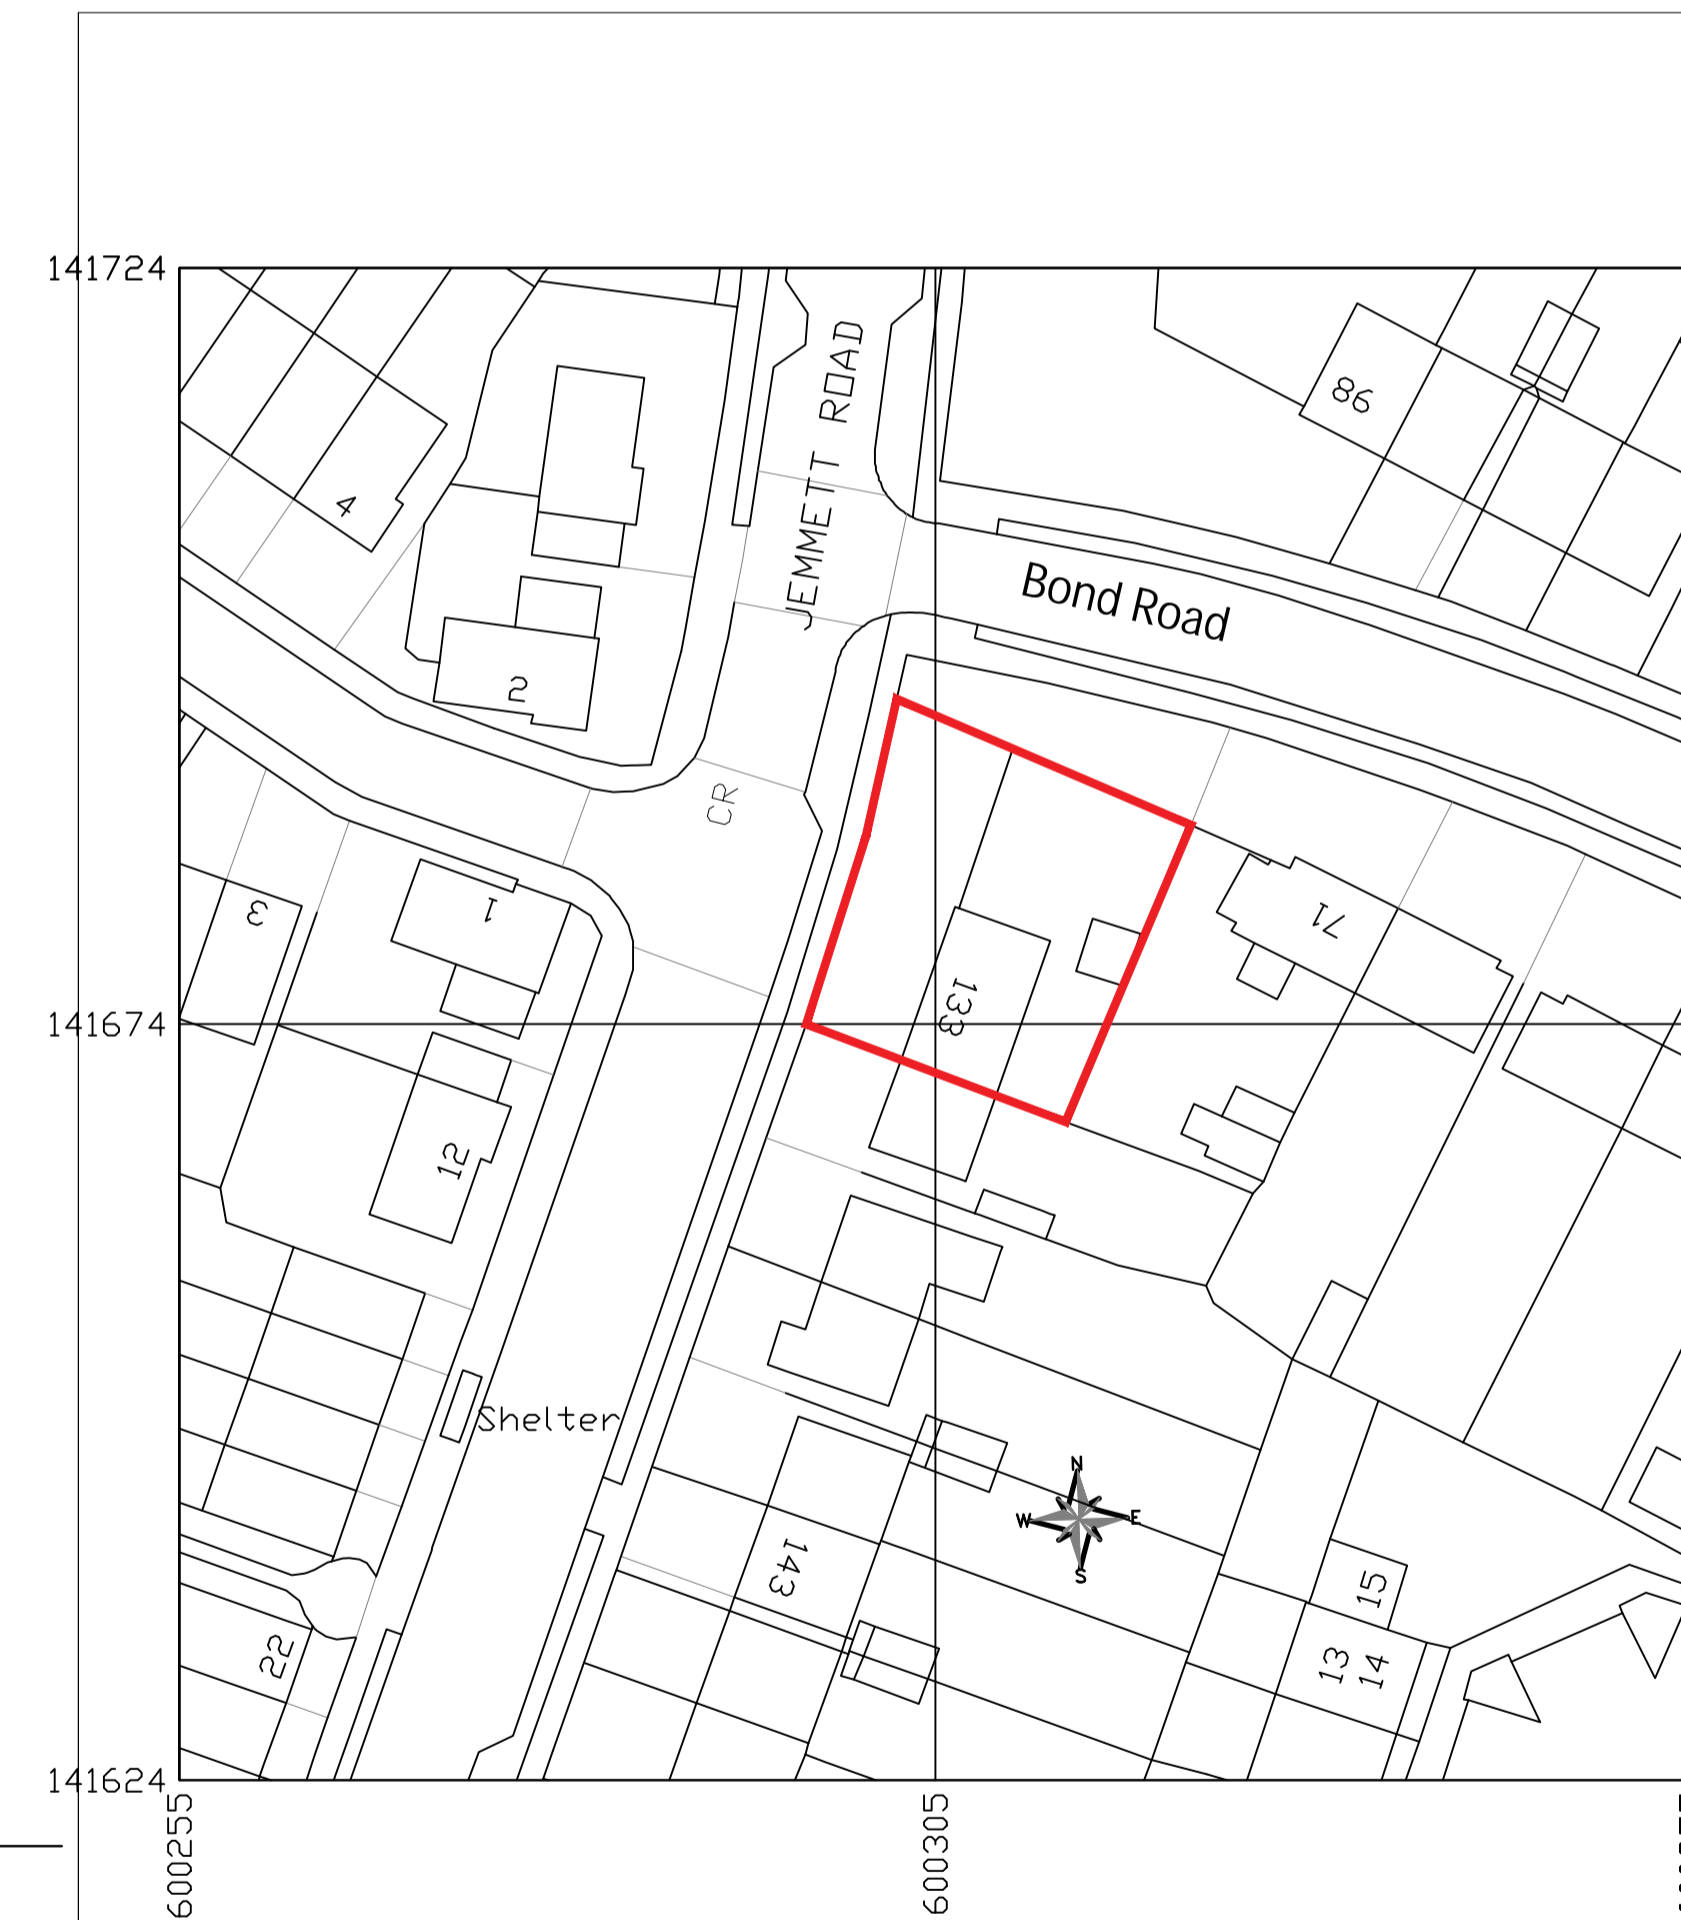

LOCATION PLAN 1:1250

 

Drawing Size A1  
Main Scale 1: 50

REV DATE DESCRIPTION BY

**Aw**  
ARCHWORKS

Tel 020 83104671  
email- archworksLtd@yahoo.com  
client

project  
133 Jemmett Road,  
Ashford

drawing  
Existing Plans & Elevations  
Location Plan

date	scale	drawn by
Ma 2022	As shown at A1	OS
drg.no.		revision
133JEM/BD/A/100		A

© 2021 ARCHWORK DESIGN AN ALFARI COMPANY - ALL RIGHTS RESERVED DO NOT SCALE - CHECK ALL DIMENSIONS ON SITE