

**Notes:**

All critical dimensions must be checked on site prior to commencement of works.


All dimensions have been taken to existing wall, floor and ceiling finishes.

Boundaries are indicative.

RH - Room Height  
u/s - Underside of downstand  
DH - Door head height  
Cill - Finished floor to cill  
Head - Cill to window head  
Ht. - Height



Northeast Elevation

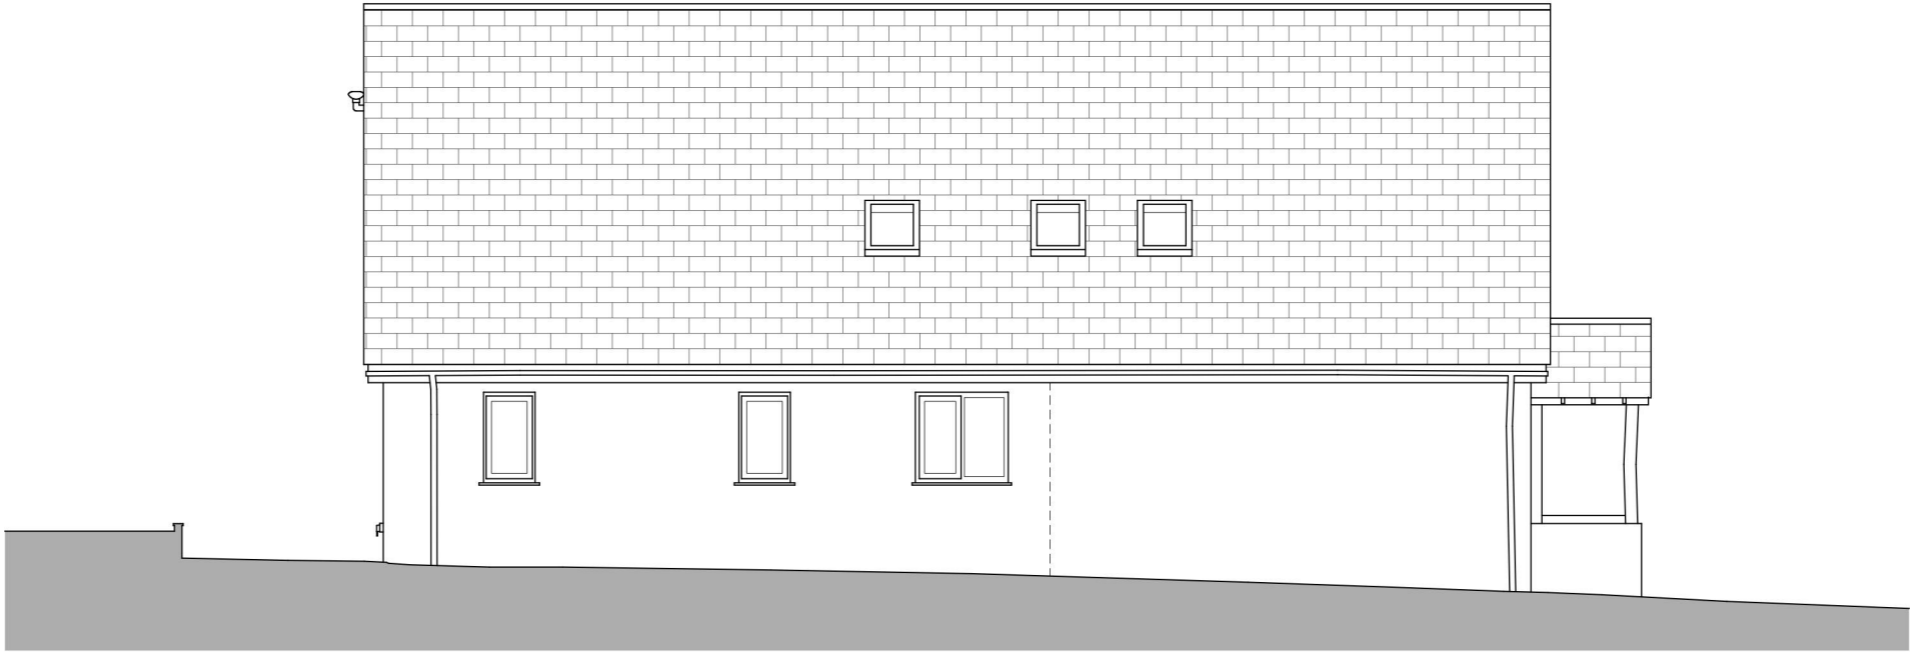

Northwest Elevation



Project  
Littlehaven, Bromley Green Road  
Ruckinge, Ashford  
TN26 2EQ

Drawing Title  
**NE & NW Elevations - As Existing**

Project Number	Drawing Number	Revision
25.080	S.04	-
Scale	Date	Sheet Size
1:100	25/06/25	A3

