
 


Notes:
 All critical dimensions must be checked on site prior to commencement of works.
 Drawing based on information provided by Hook Survey Ltd.
 Boundaries are indicative.

RH - Room Height
 u/s - Underside of downstand
 DH - Door head height
 Cill - Finished floor to cill
 Head - Cill to window head
 Ht. - Height

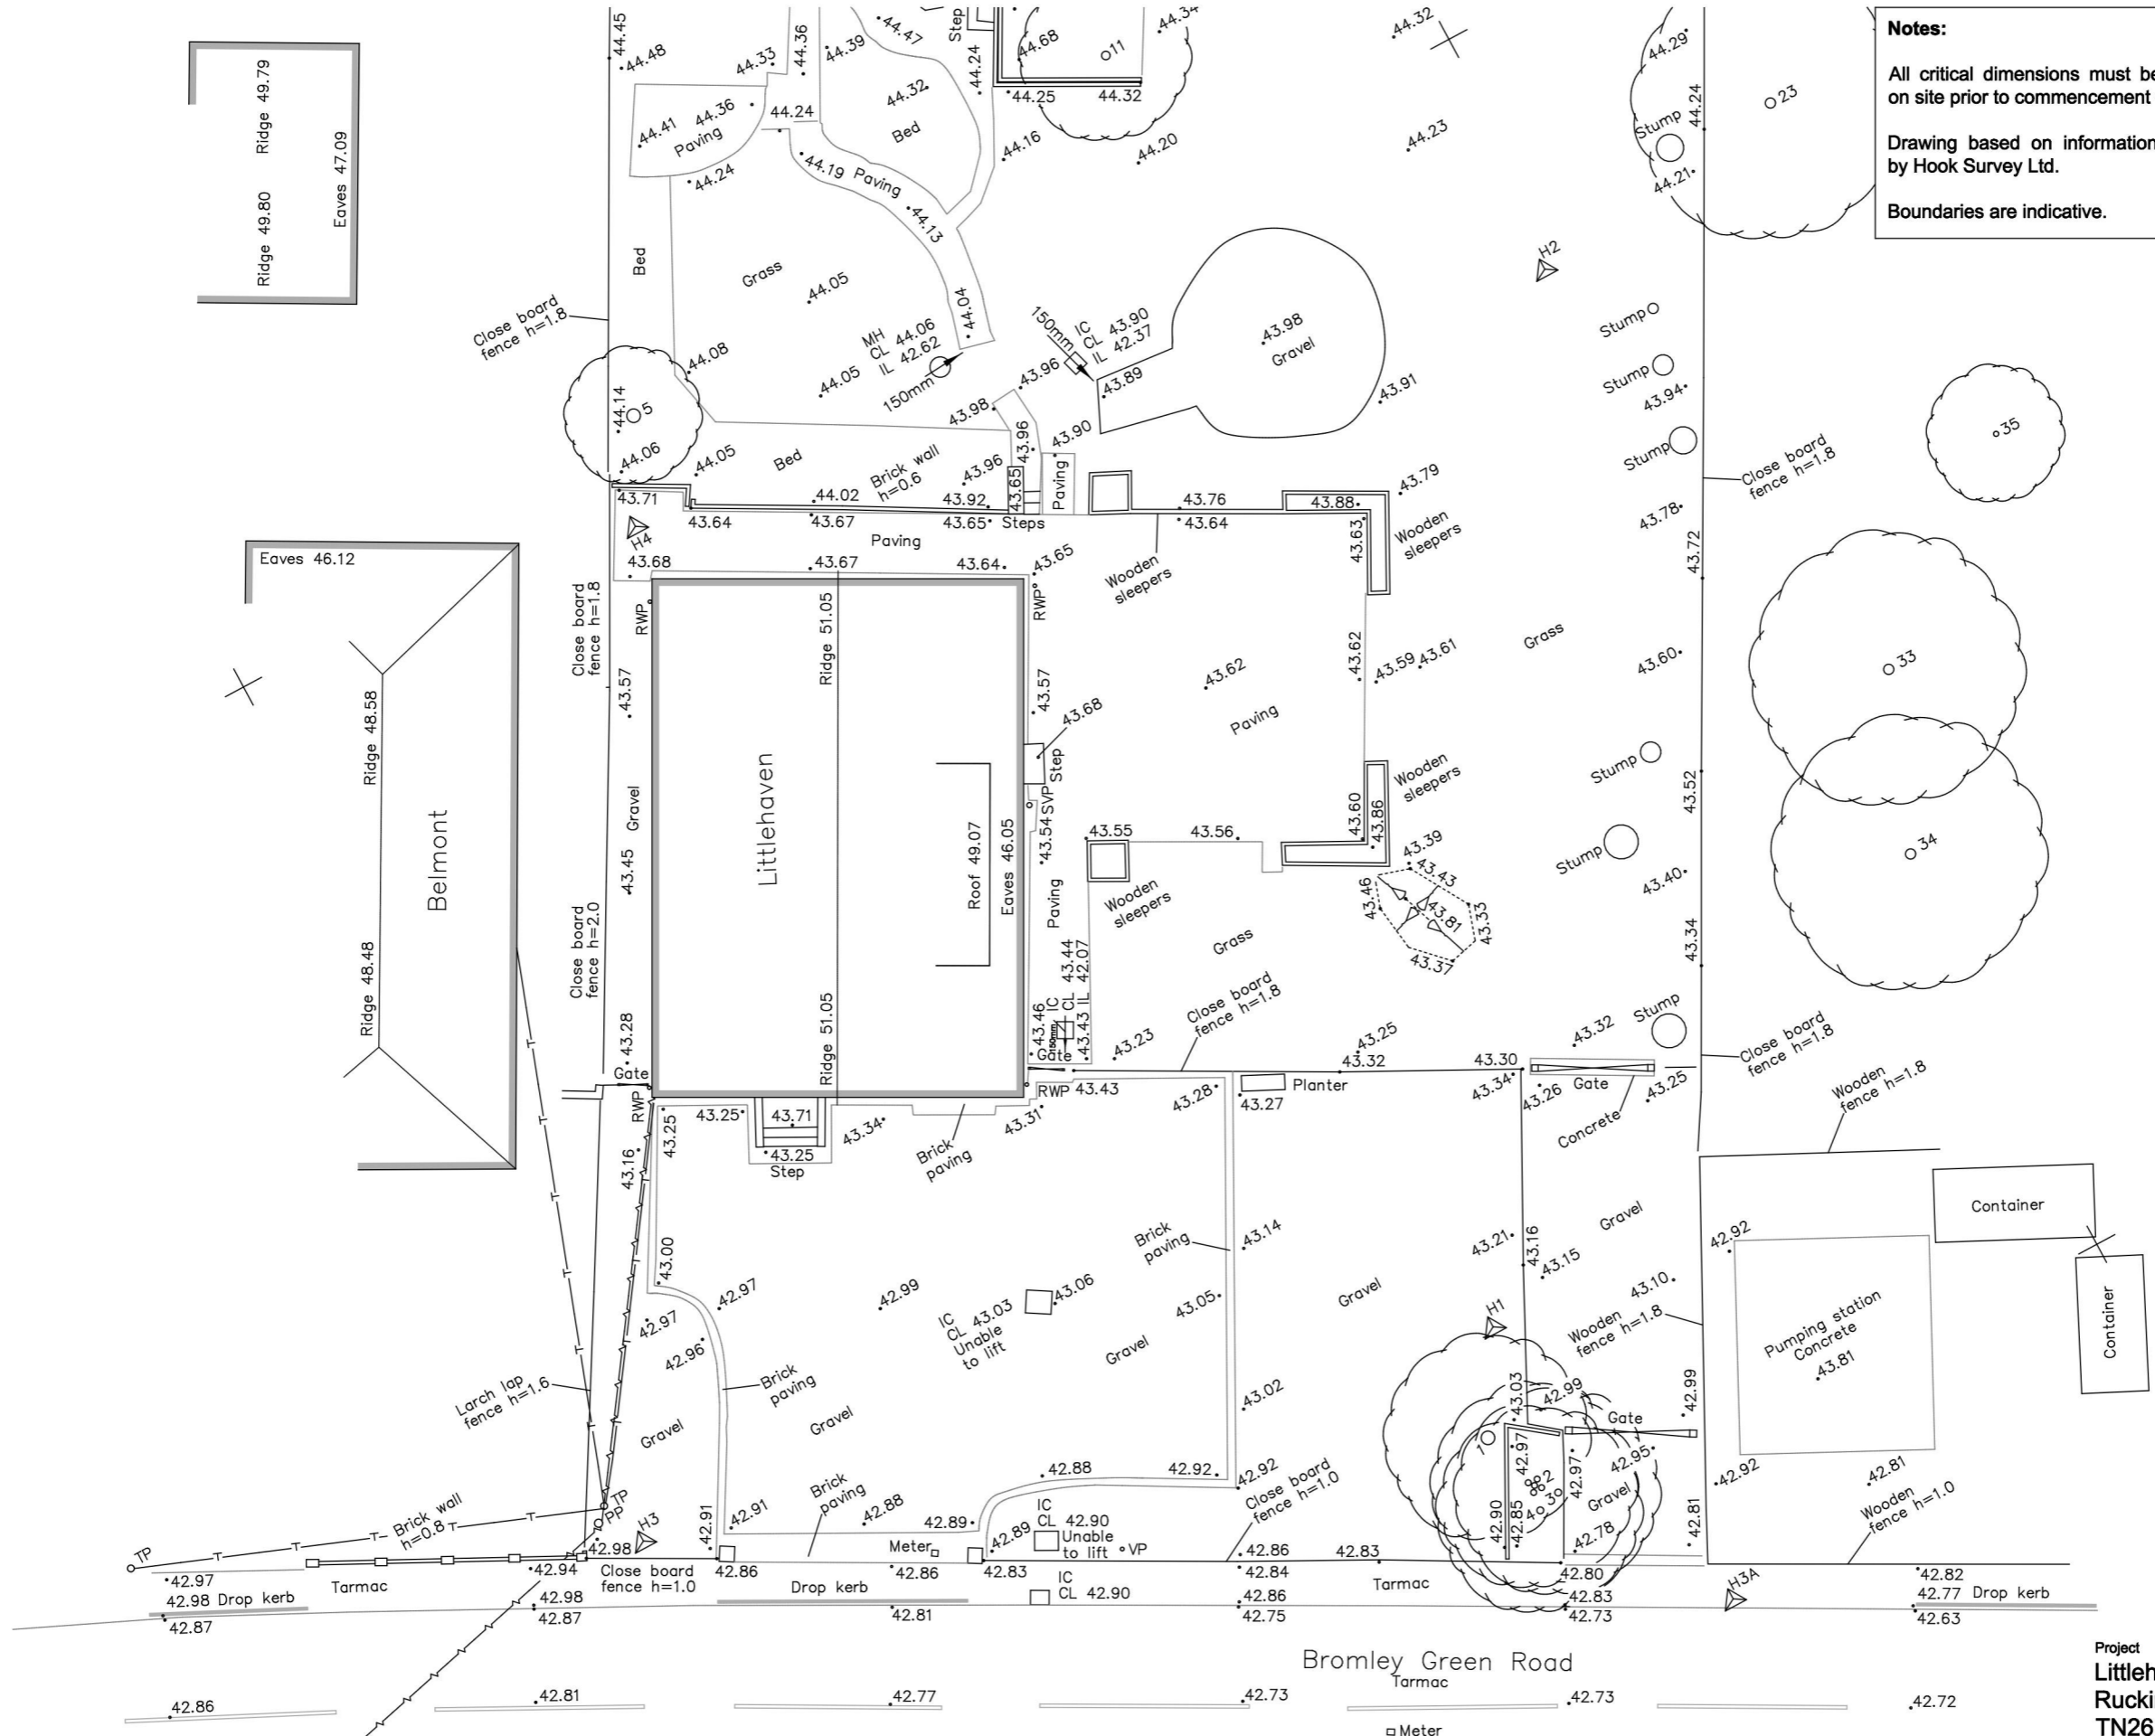

Project
Littlehaven, Bromley Green Road
Ruckinge, Ashford
TN26 2EQ

Drawing Title
Site Plan - As Existing

| Project Number | Drawing Number | Revision | NORTH |
|----------------|----------------|------------|-------|
| 25.080 | S.01 | - | |
| Scale | Date | Sheet Size | |
| 1:200 | 25/06/25 | A3 | |