




Proposed West Elevation
1:100

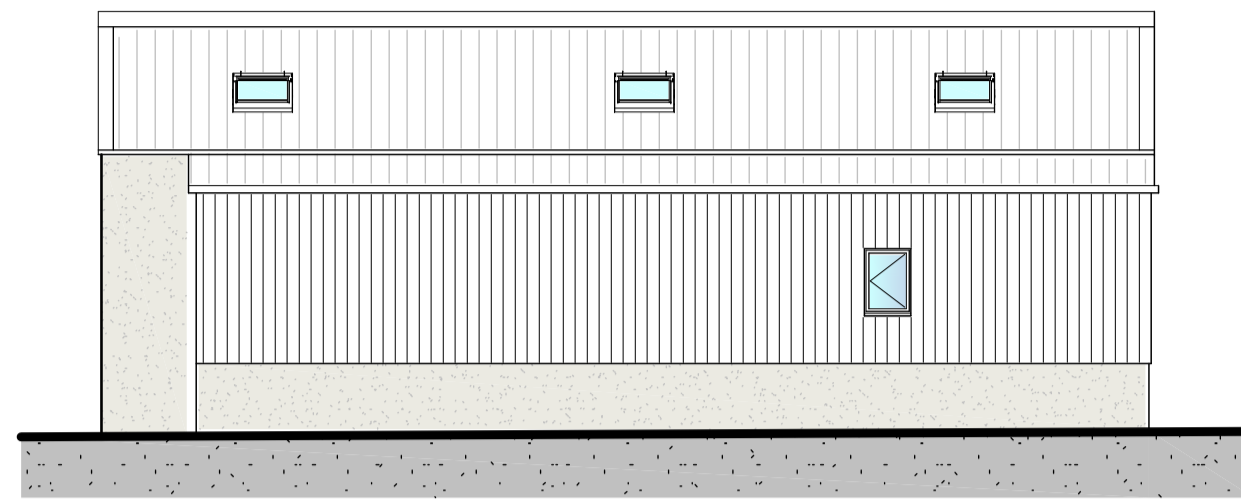


Proposed North Elevation
1:100

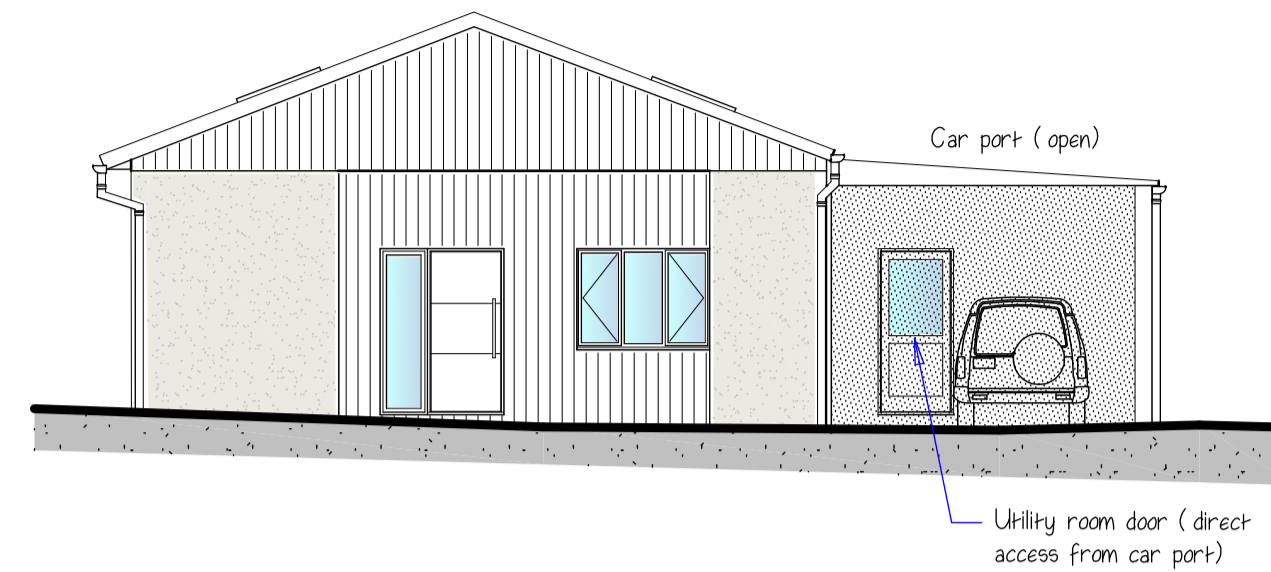



Proposed East Elevation
1:100

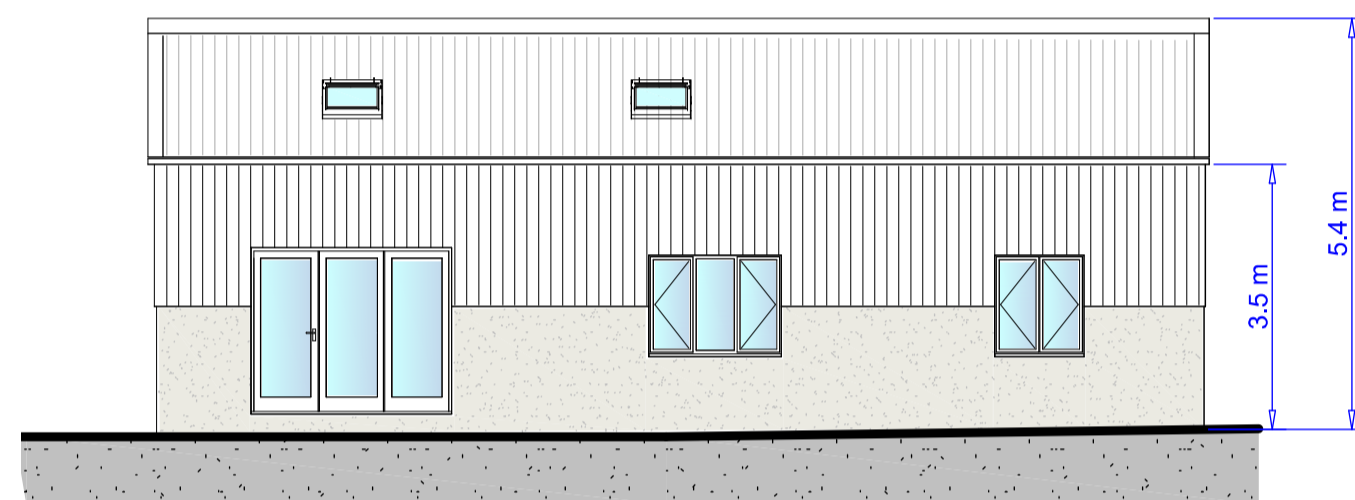


Proposed South Elevation
1:100

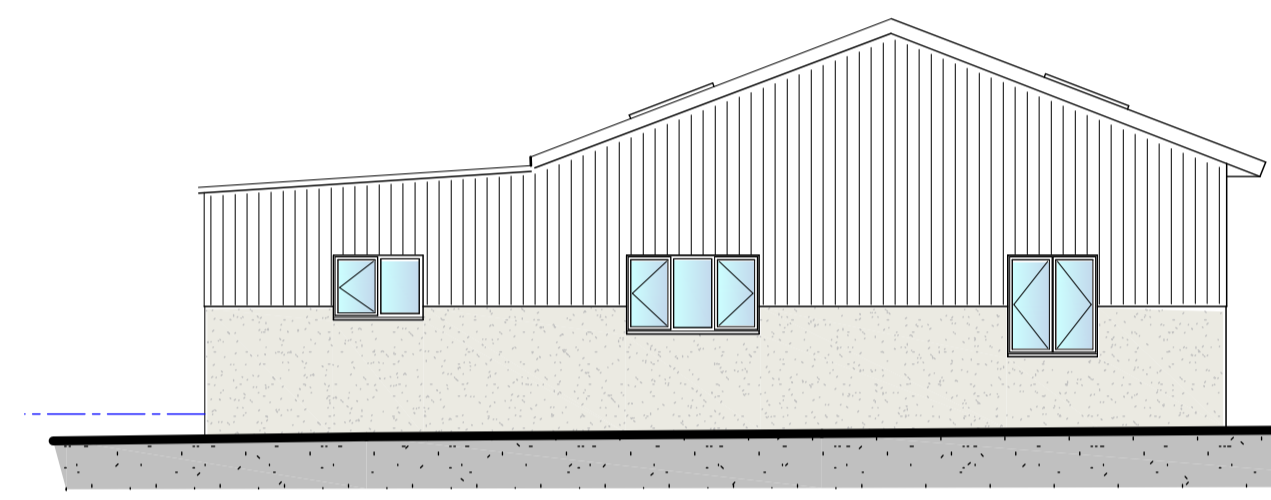

Proposed Floor Plan
1:100

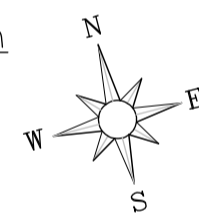 

GIFA 131 m²

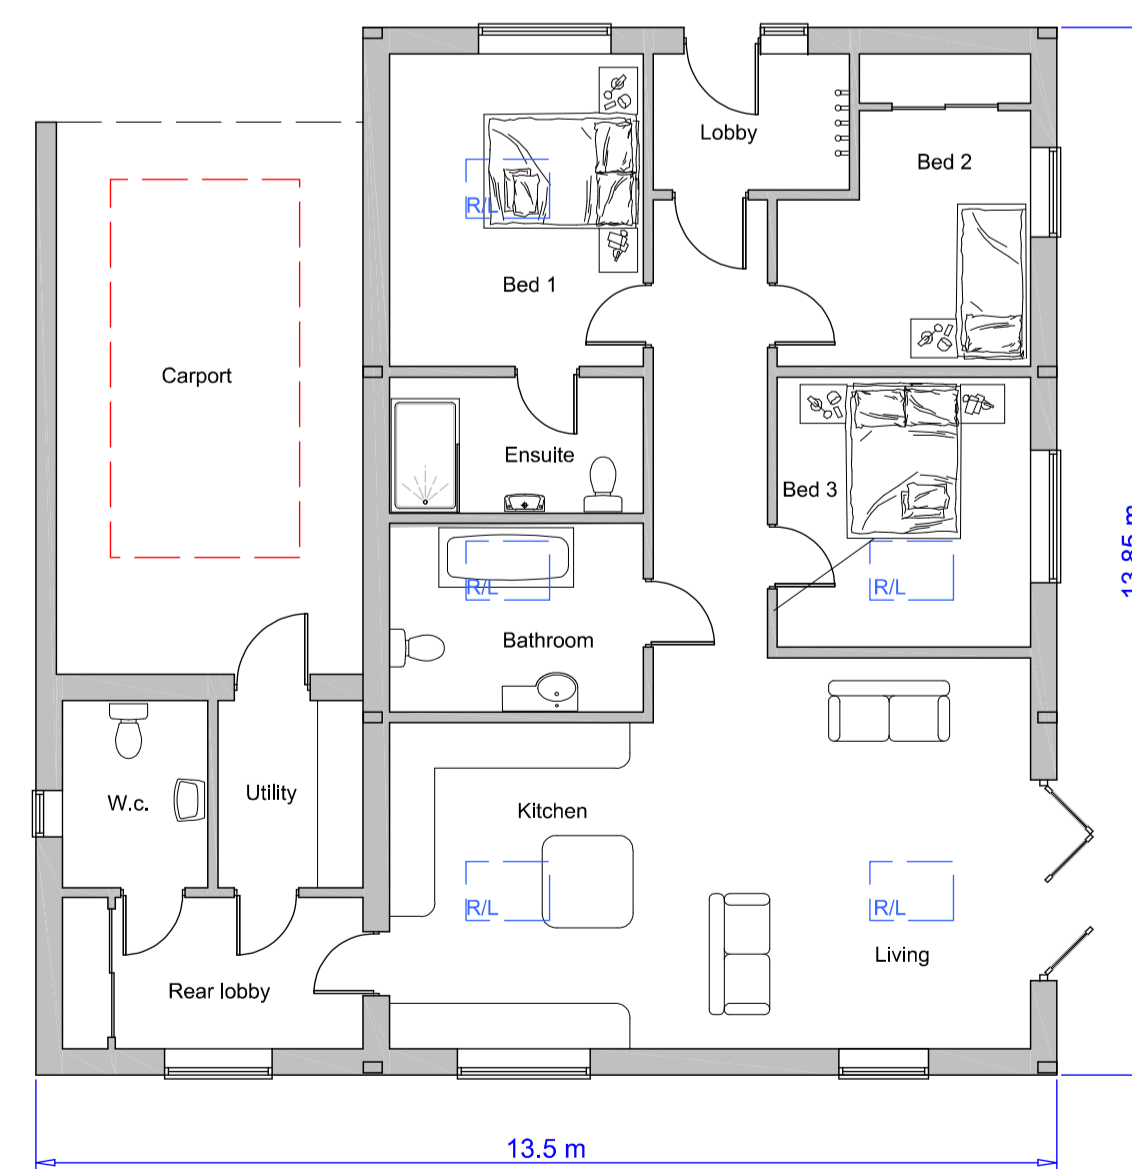

BARN 3 - Proposed

Revisions:

Client: Hopes Grove Nurseries		
Address: Hopes Grove Nursery, Smallhythe Road, Tenfenden, Kent, TN30 7LT		
Job: Class Q Conversions at King Farm, Redbrook Street, Woodchurch, Kent, TN26 3QR		
Title: Proposed Plans and Elevations (Barn 3)		
Scale: 1:100		
Date: May 2025	Drawn by: HC	Issue: Class Q
Drawing Number: (Original size: A1)		2298-A D05



These drawings and all structural sizes and design are produced for planning/building regulation purposes only. Do not use site layout drawings for conveyancing. Contractors must verify all dimensions on site prior to setting out any work or drawings. Any discrepancies to be reported immediately. All rights are retained.