




Existing

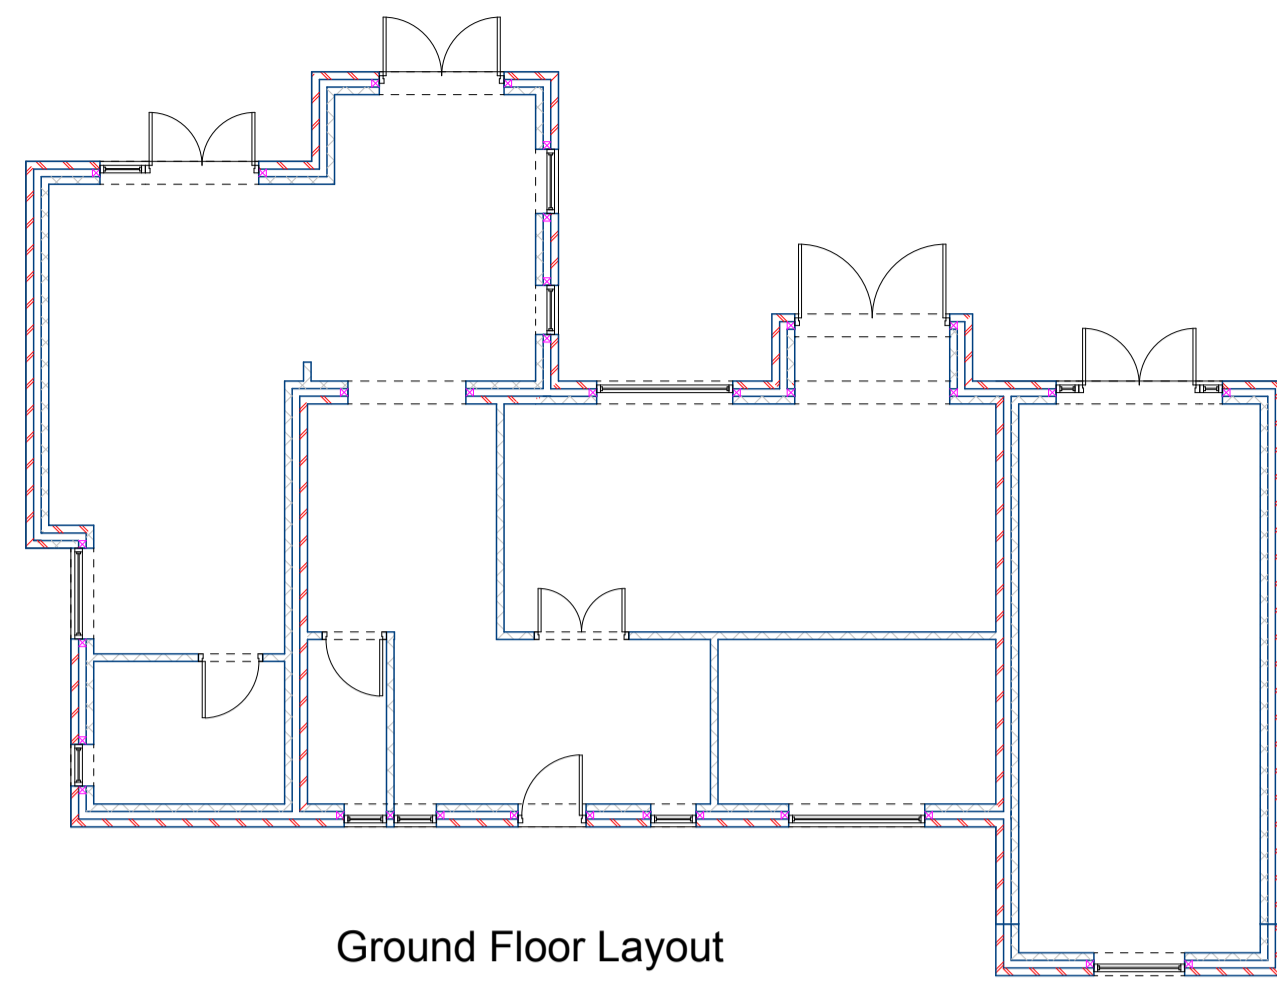


Ground Floor Layout

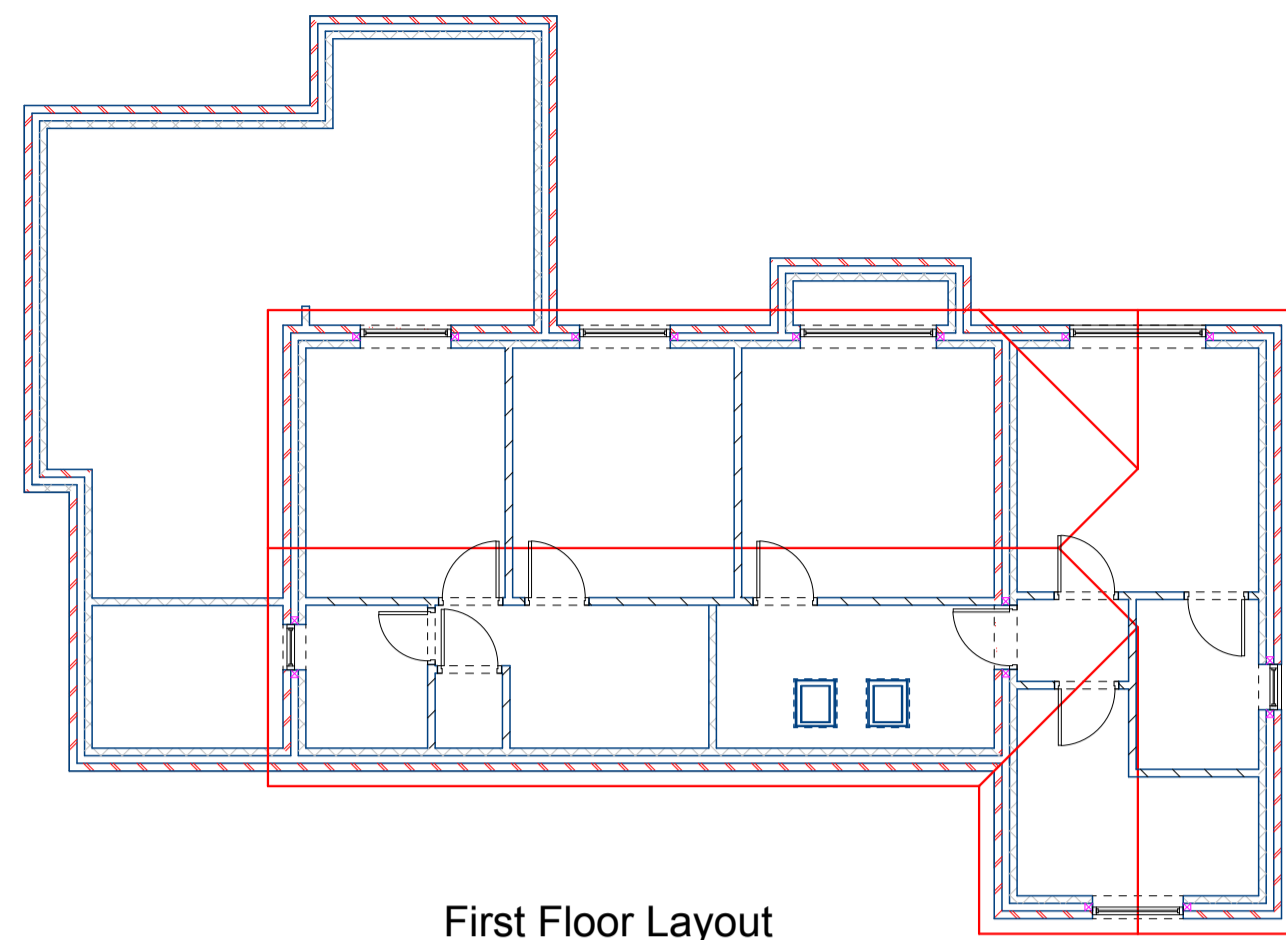


First Floor Layout

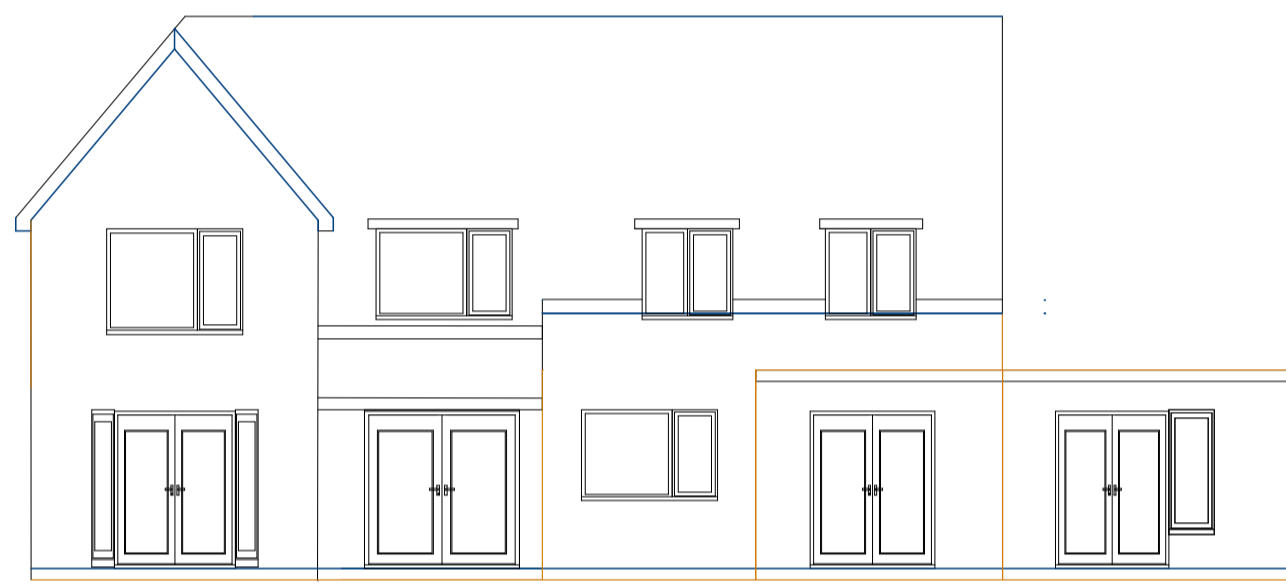


Rear Elevation

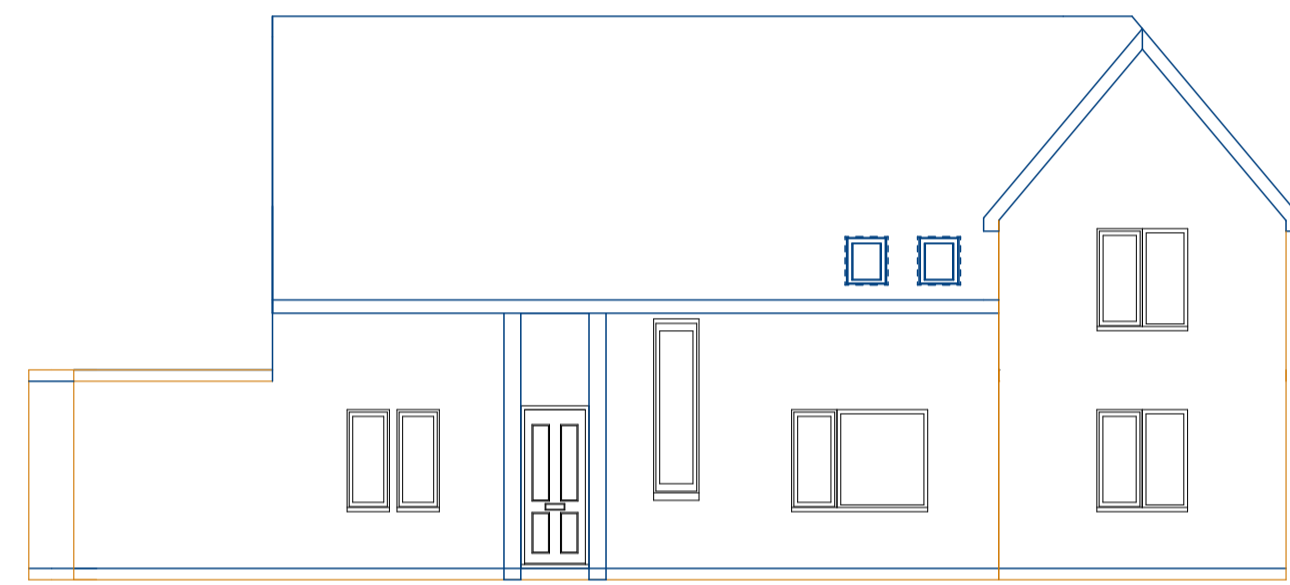

Front Elevation

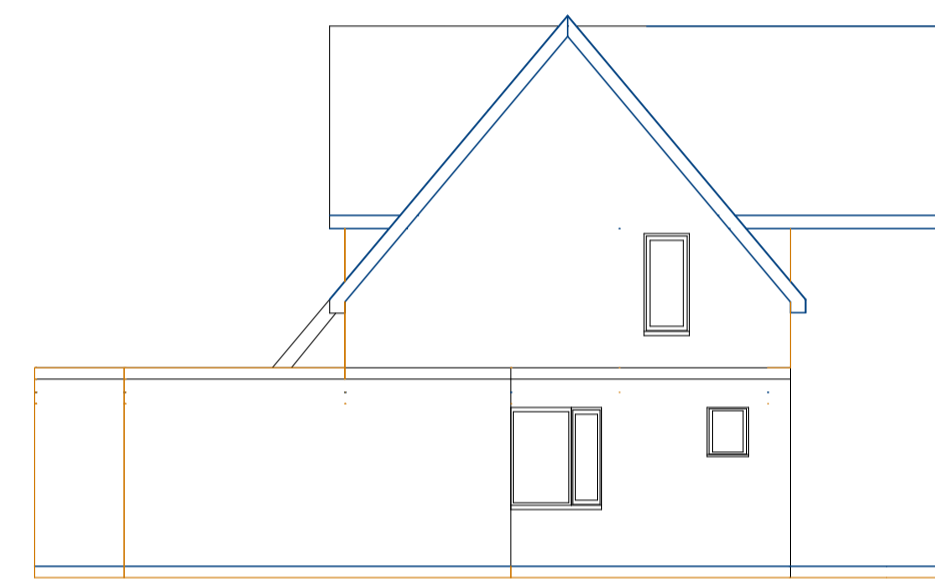


Side Elevation


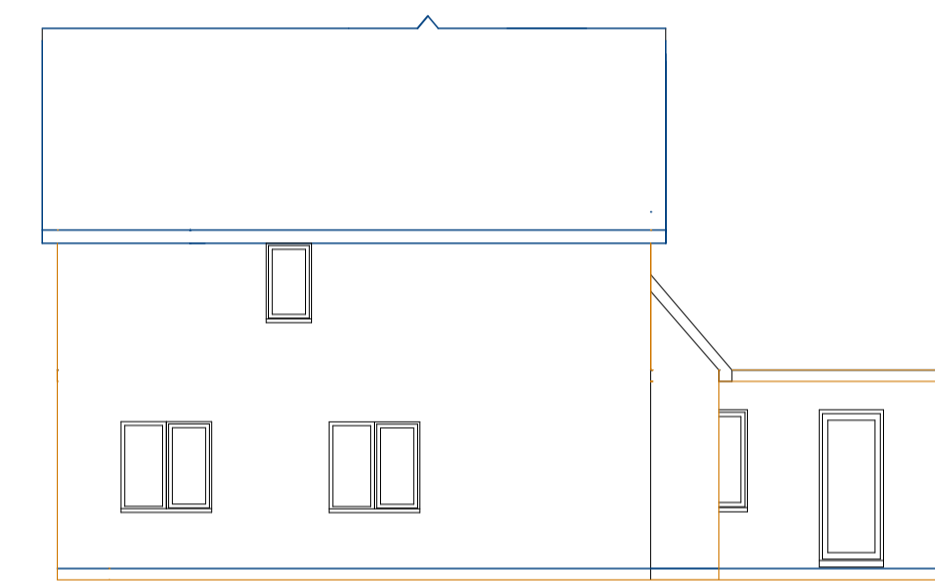


Side Elevation


Proposed

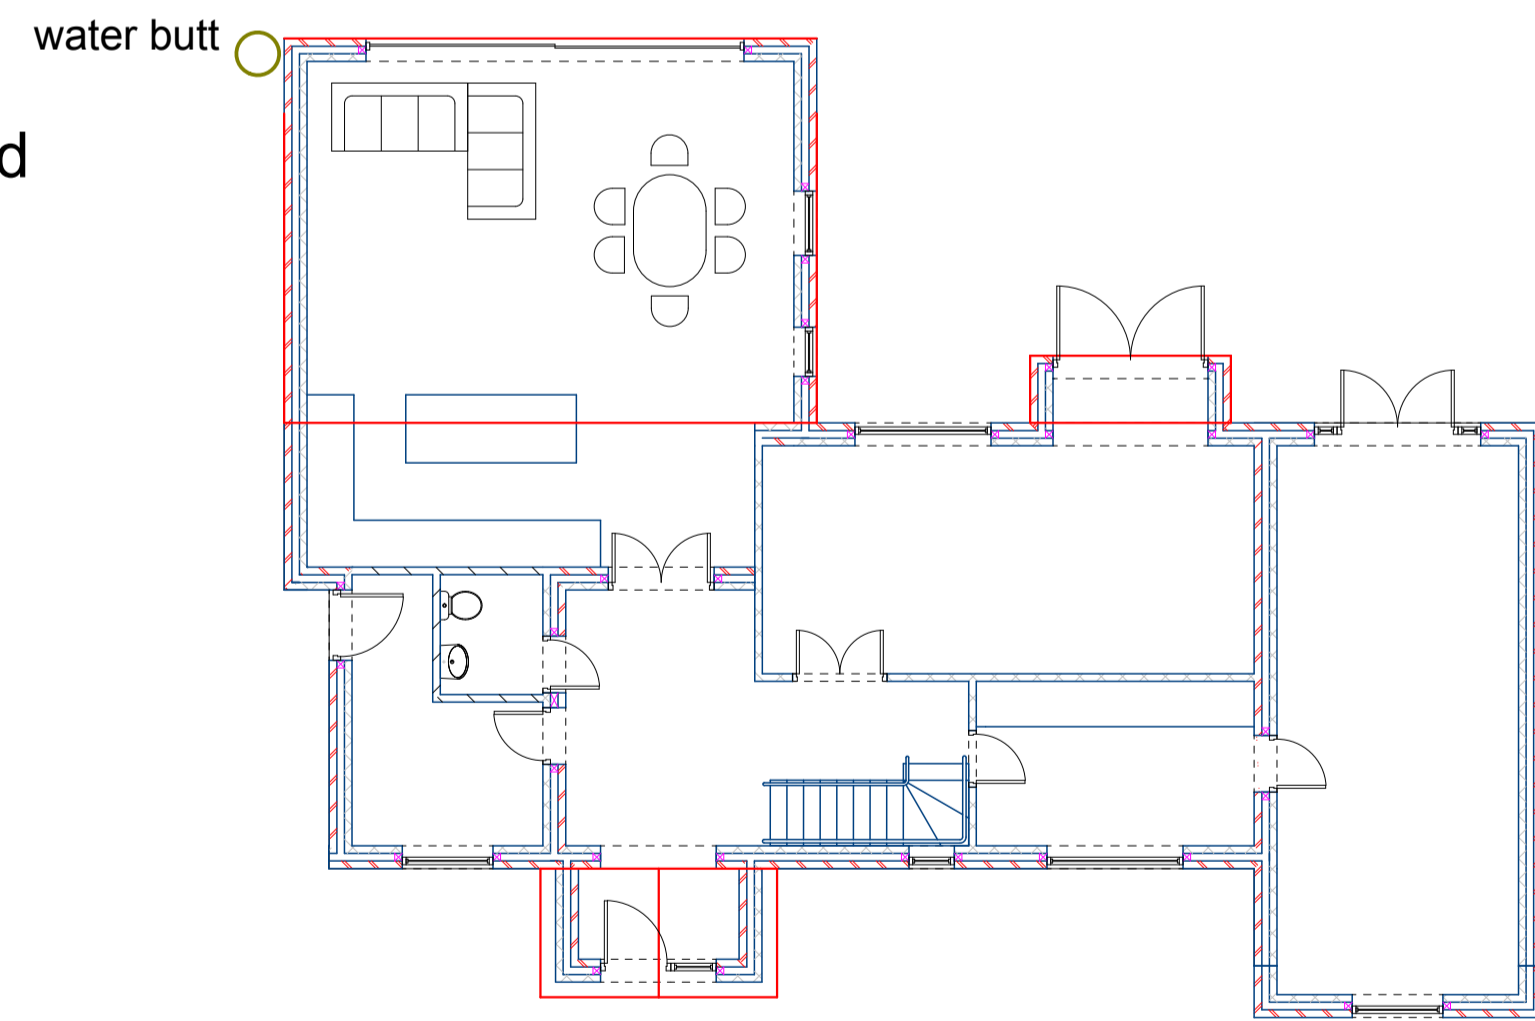


First Floor Layout

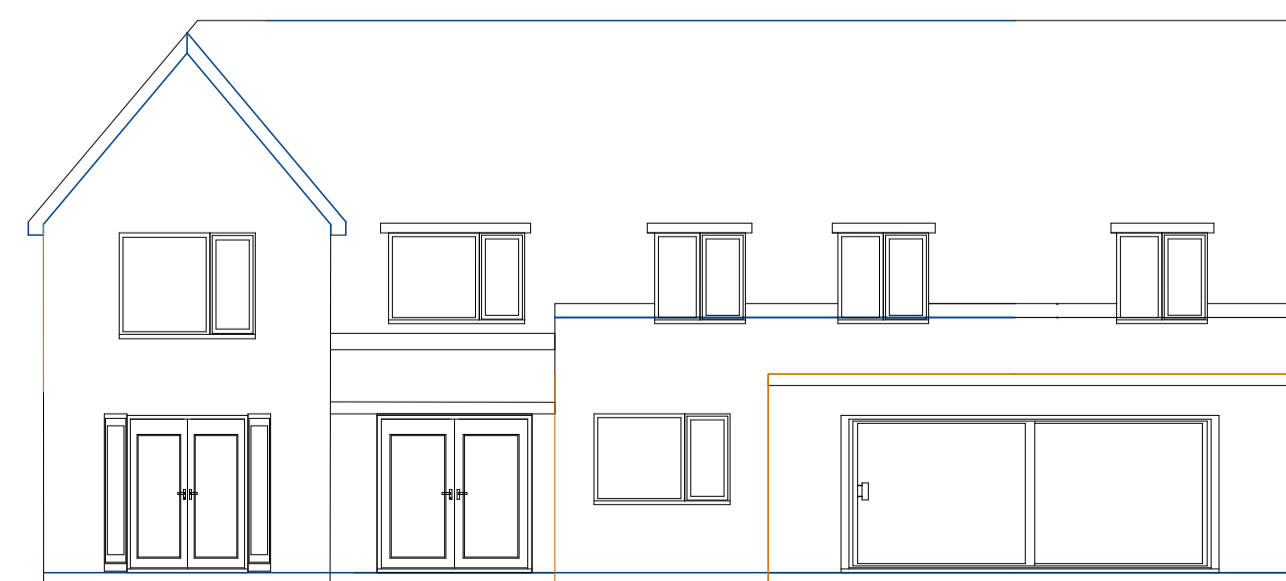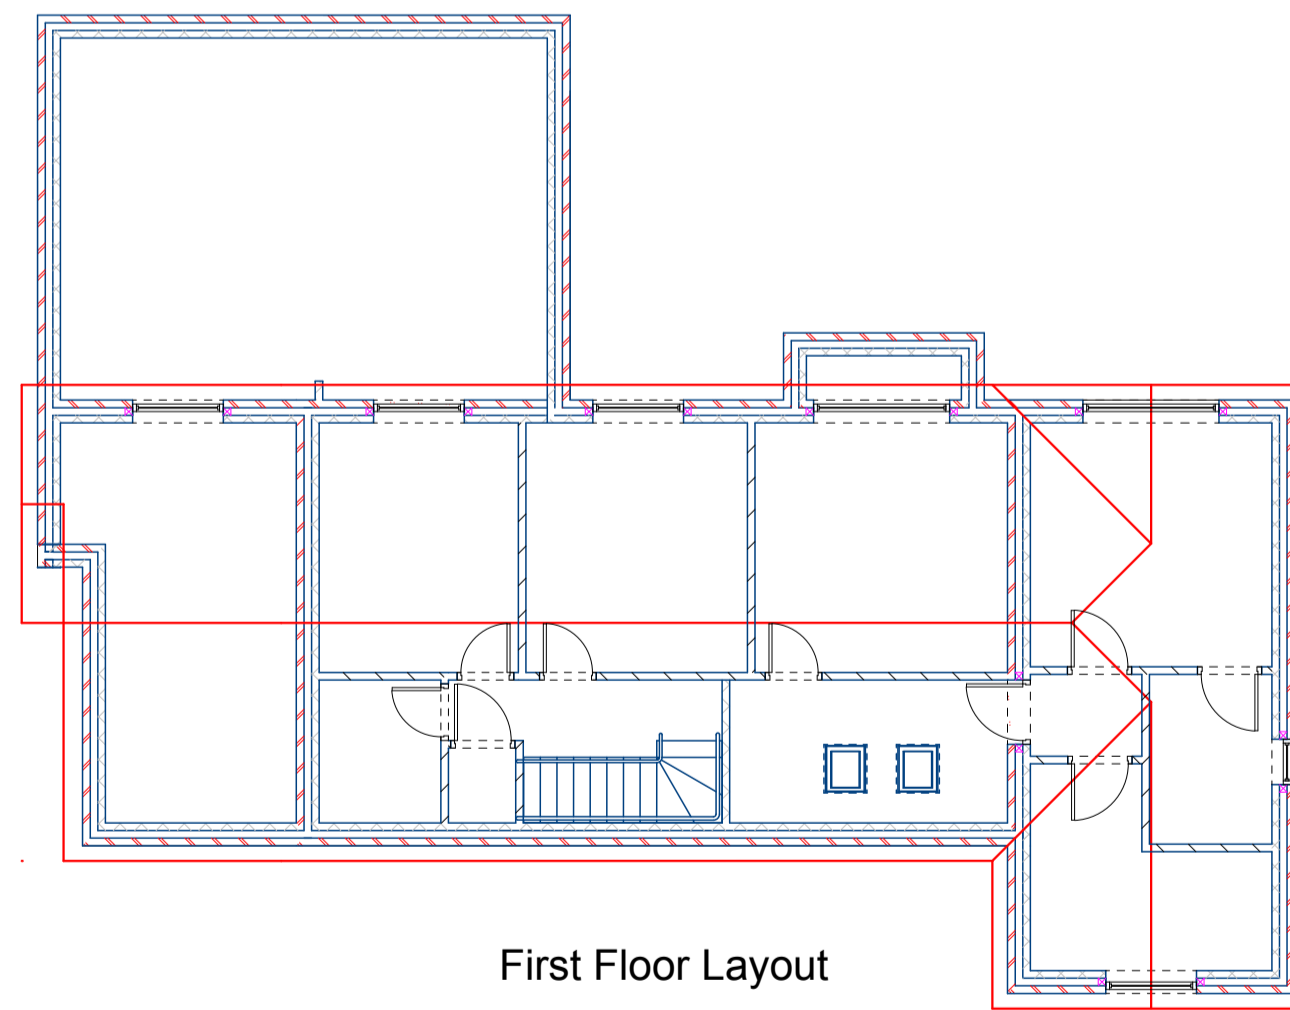


Rear Elevation

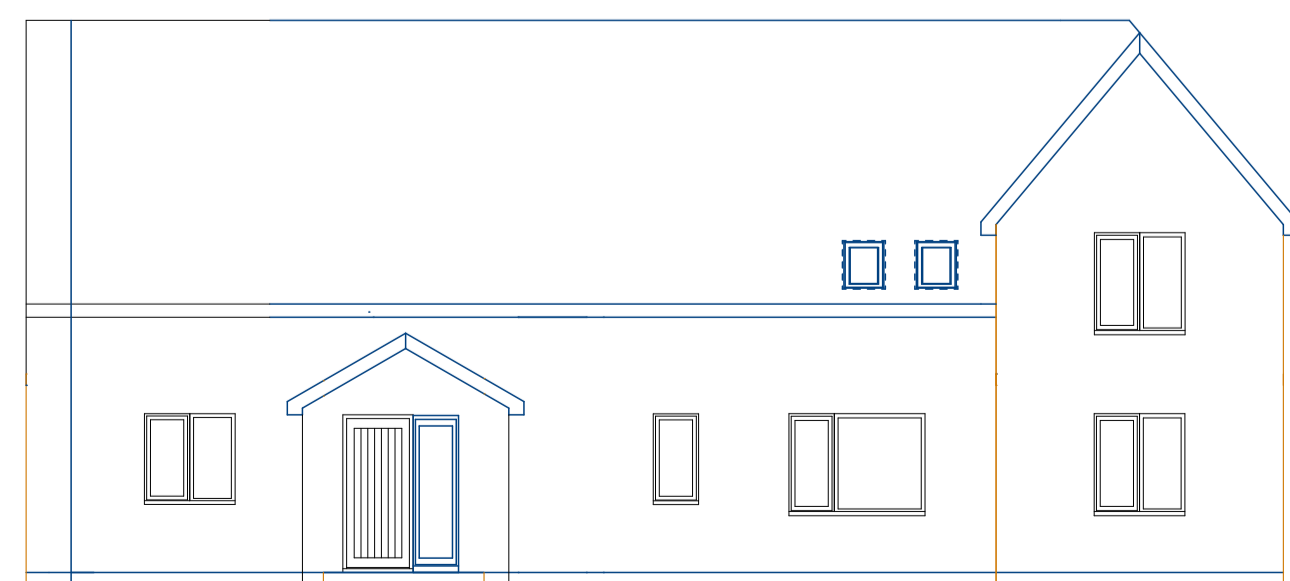

Front Elevation

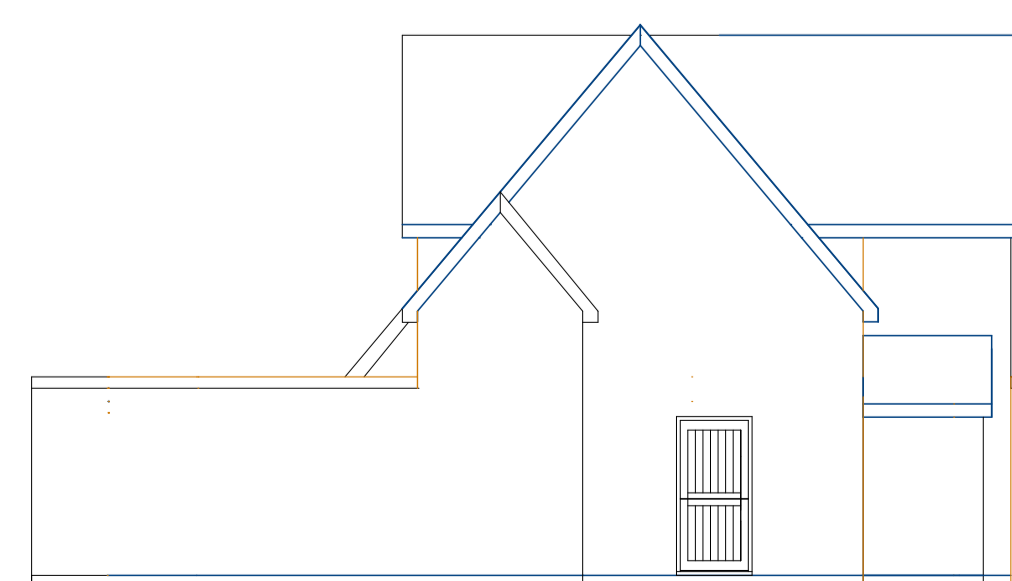

Side Elevation

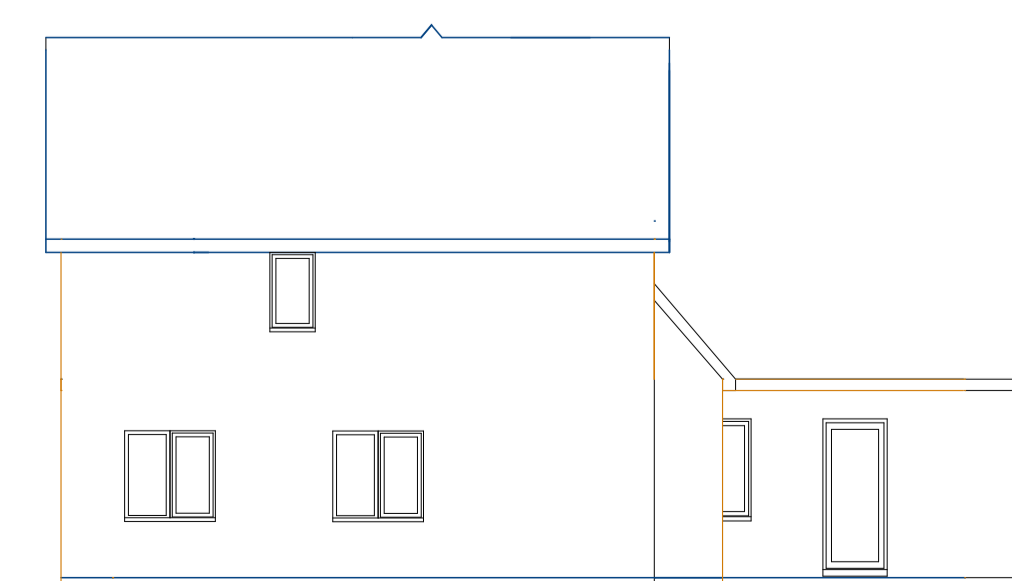

Side Elevation

Notes

ARTISAN CONSTRUCTION

Project
Double story Extension and Front Porch
283 Canterbury Road
Ashford Kent
TN24 9QW

Drawing Title
Existing and proposed
Elevations and Floor Layouts

Client
Mr and Mrs Rowe

Drawing No.
238ACL2026 Rev.1

Date
January 2026
Scale
1:100
Drawn by
JB
Checked by
JB

Page Size - A1
5000 mm

DO NOT SCALE