



KITCHEN (1) KITCHEN (2)




KITCHEN (3)



KITCHEN (4)



KITCHEN (5)

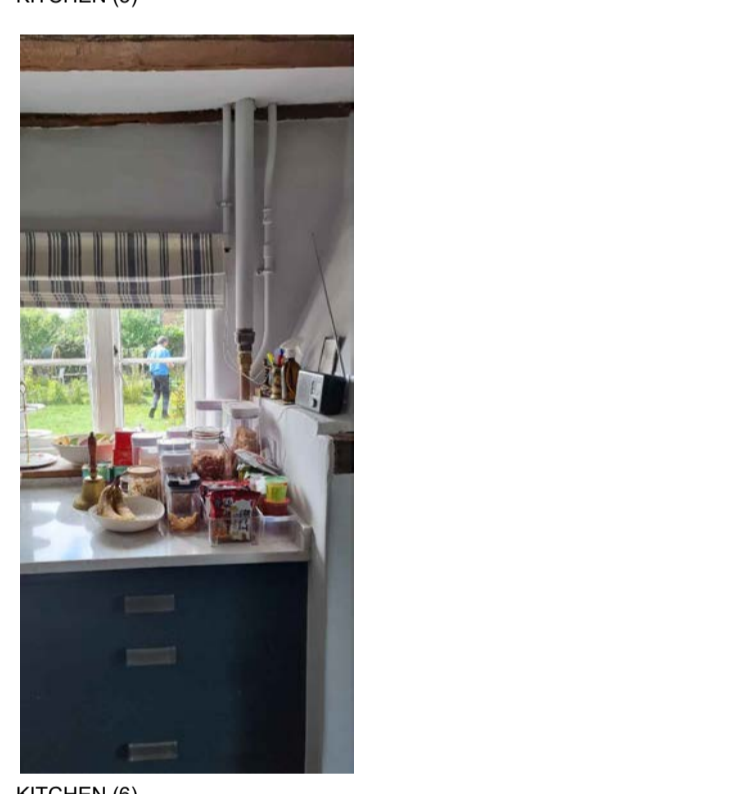

KITCHEN (6)



DRAWING ROOM (7)



DRAWING ROOM (8)




DRAWING ROOM (9)



GF LINK (10) GF LINK (11)



GF LINK (12)

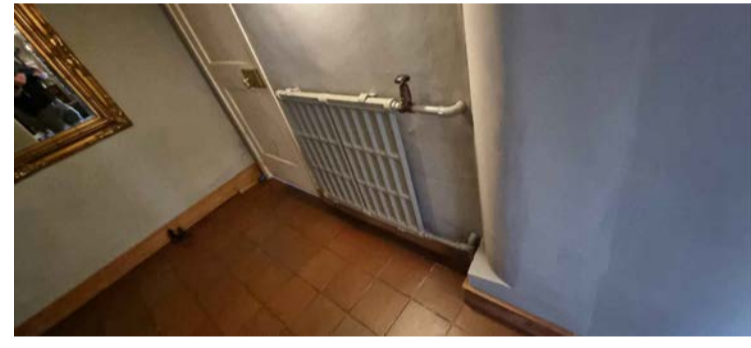

GF LINK (13)



GF LINK (14)



STUDY (15)




STUDY (16) STUDY (17)



WC (18) DINING ROOM (19)




DINING ROOM (20)

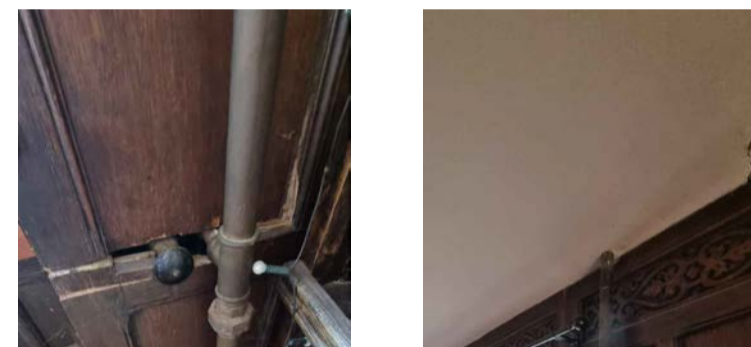


DINING ROOM (21) DINING ROOM (22)



DINING ROOM (23)

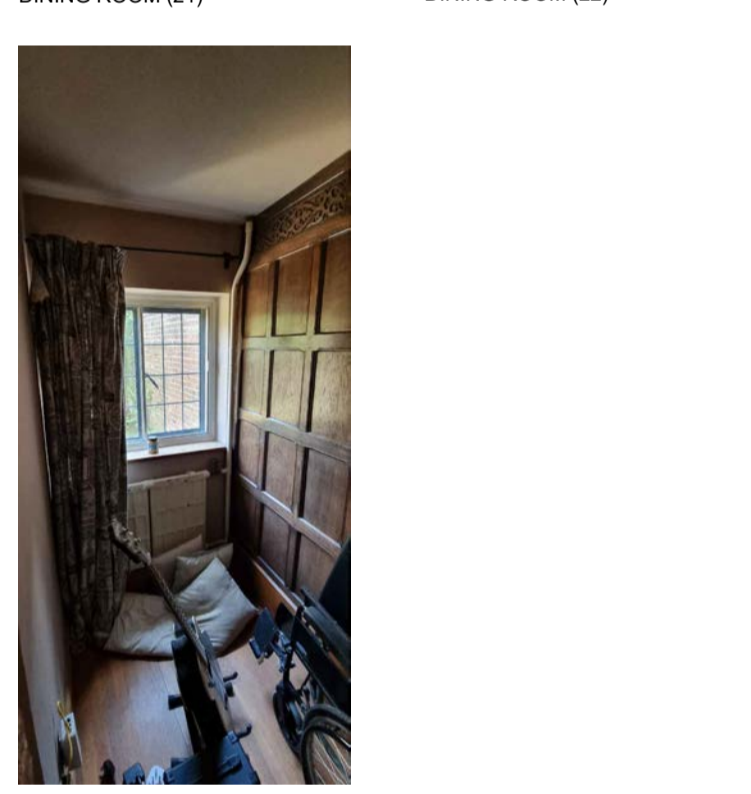

DINING ROOM (24)

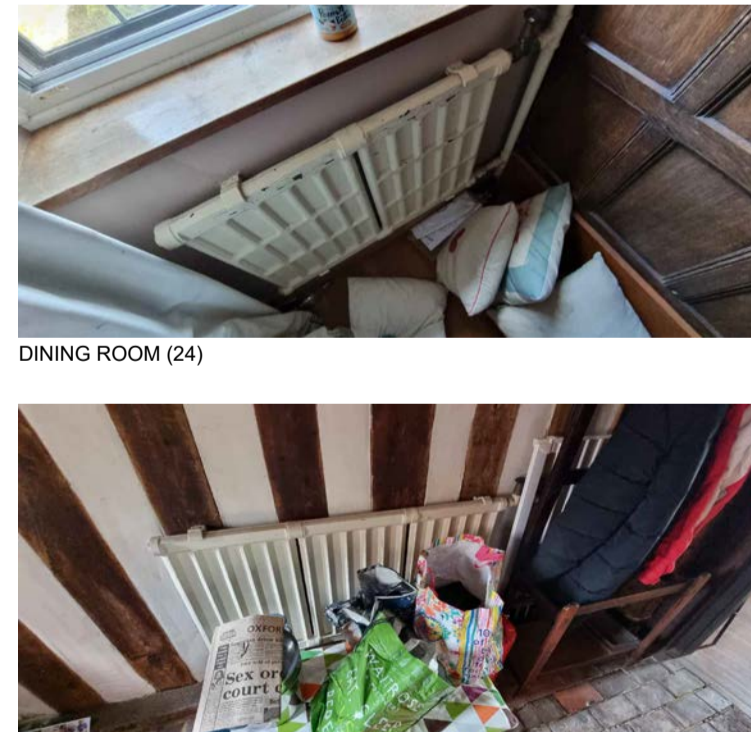

ENTRANCE (25)




ENTRANCE (26)



SITTING ROOM (27)



SITTING ROOM (28)

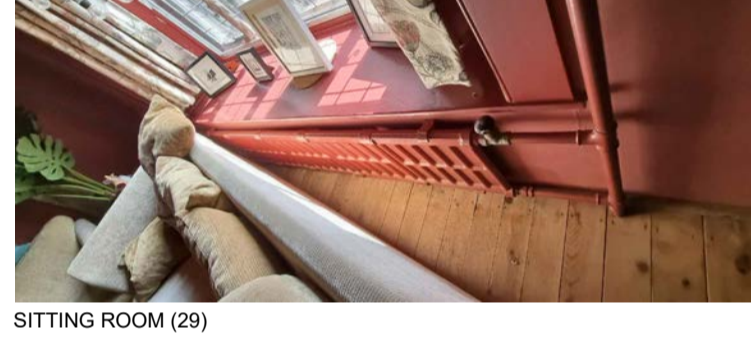


SITTING ROOM (29)



BREAKFAST ROOM (30)



BREAKFAST ROOM (31)

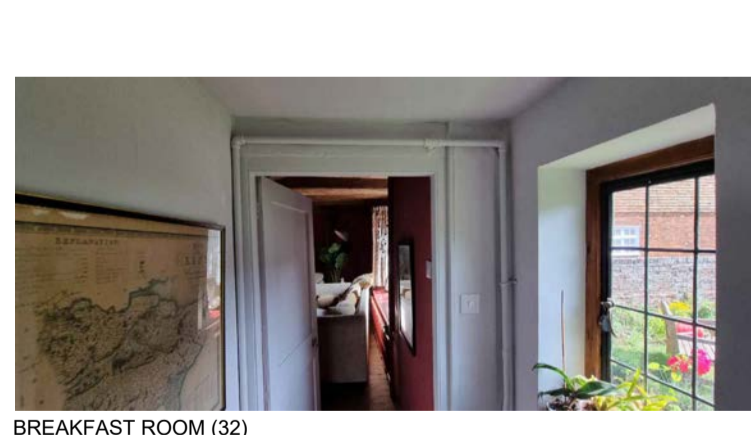

BREAKFAST ROOM (32)



BREAKFAST ROOM (33)



BREAKFAST ROOM (34)




BREAKFAST ROOM (35)



BREAKFAST ROOM (36)



BREAKFAST ROOM (37)

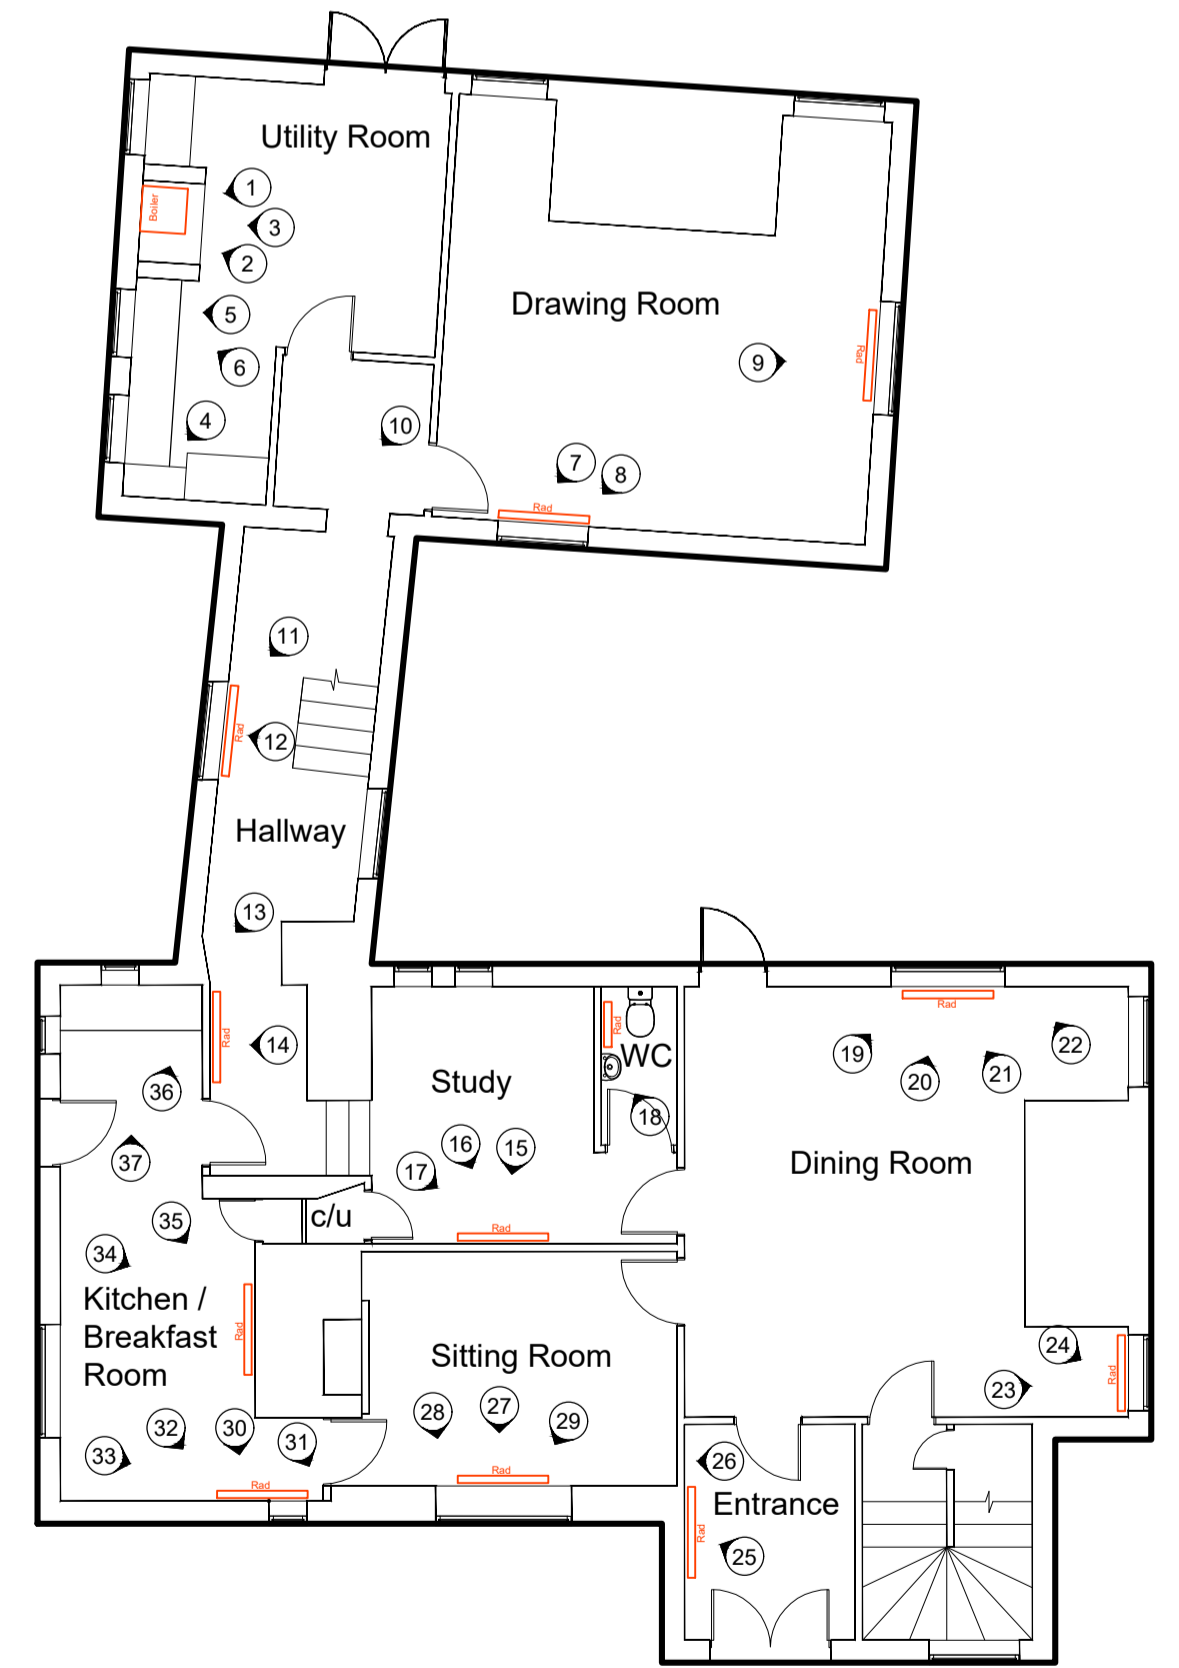

Ground Floor Plan as Existing 1:100

Proposed Listed Building Application
 Peirce House, The High Street, Charing, TN27 0HU

Existing - Ground Floor
 Photographic Record

Project Name: Drawing Name: