


Proposed Materials:

Roof: To be 45° pitch with plain red/brown clay tiles with half round clay ridge tiles.

Walls: Ground floor to be facing brick to plinth in Flemish bond with timber feather edged weatherboarding over coursing at 125mm.

Joinery: Windows & glazed doors to be timber joinery with flush casements.

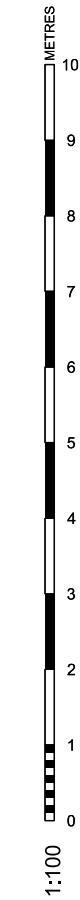

Revision:

Huntstreet Cottage, Crundale
Mr & Mrs White

Proposed Annex
Proposed Roof Plan

Date: 15/02/2024 Drawing No: 2301/303
Scale: 1:100 @ A3 (1:50 @ A1)

