



87 HIGH STREET



89 HIGH STREET
CANON HOUSE




91 HIGH STREET
CANON HOUSE




93 HIGH STREET

A PROPOSED NORTH ELEVATION
007 Scale: 1:100mm

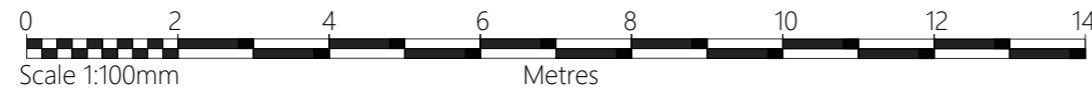

89 HIGH STREET
CANON HOUSE

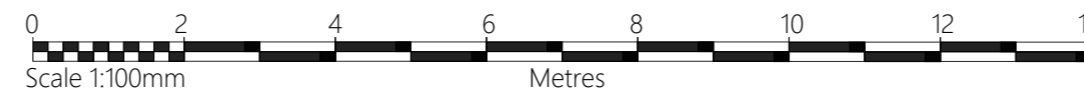

B PROPOSED EAST ELEVATION
007 Scale: 1:100mm

NOTES:
This drawing and design is the copyright of XL Planning LTD and must not be re-produced by others in any form whatsoever without written consent.
Issue of this drawing does not impact any real or implied copyright license.
This plan A17-AT-06325 has been produced for Cadeleigh Estates for the Change of use of office to flats. and is submitted as part of a planning application relating to site 89-91 High Street Ashford Kent TN24 8SA and is not intended for use by any other person or for any other purpose. The use of these plans shall be restricted to the original project site for which they were created, and publication thereof is expressly limited to such use. Reuse, reproduction or publication by any method, in whole or in part, is prohibited. This drawing is classified as part of an unpublished collection of visual art under the 1978 copyright act. It is an exclusive work of original authorship. None of the pictorial graphic or technical charts or drawings depicted on this sheet may be reproduced by any method, including tracing or photocopying, stored in a retrieval system, or transmitted in any form or by means electronic, mechanical or otherwise; nor may they be used or re-used for any purpose without the express prior written permission of the author. Title and ownership remains with the author without prejudice. Visual contact with these plans shall constitute prima facie evidence of the acceptance of these restrictions.
These drawings are to be used for planning purposes only, these drawings should NOT be used for contract pricing or construction. All information and dimensions are indicative only.



XL Planning LTD,
1 Fore Street
Cullompton
Devon
Ex15 1JW

01884 38662
info@xlplanning.co.uk
www.xlplanning.co.uk

DRAWING NUMBER :
Cadeleigh Estates
DRAWING NUMBER :
89-91 High Street
Ashford
Kent
TN24 8SA

DRAWING NAME :
PROPOSED ELEVATIONS I
DRAWING NUMBER :
A107-AT-06325
REV: **1**
DRAWN :
Sam Darling Concept Issue
STATUS: **Concept Issue**
PAPER SIZE: **A2**
PROJECT REFERENCE: **AT-06325**
SHEET NUMBER: **007**