


Figured dimensions only are to be taken from this drawing. All dimensions are in millimeters unless otherwise stated. All dimensions shall be checked on site prior to works commencing.
 Any discrepancies shall be reported to AV Architects.
 All rights reserved. AV Architects Ltd. asserts its rights under the Copyright, Designs and Patents Act 1988 (Unless otherwise agreed in writing).

REV	DESCRIPTION	DATE	DRAWN BY
P1	PLANNING APPLICATION	12.07.24	EBD

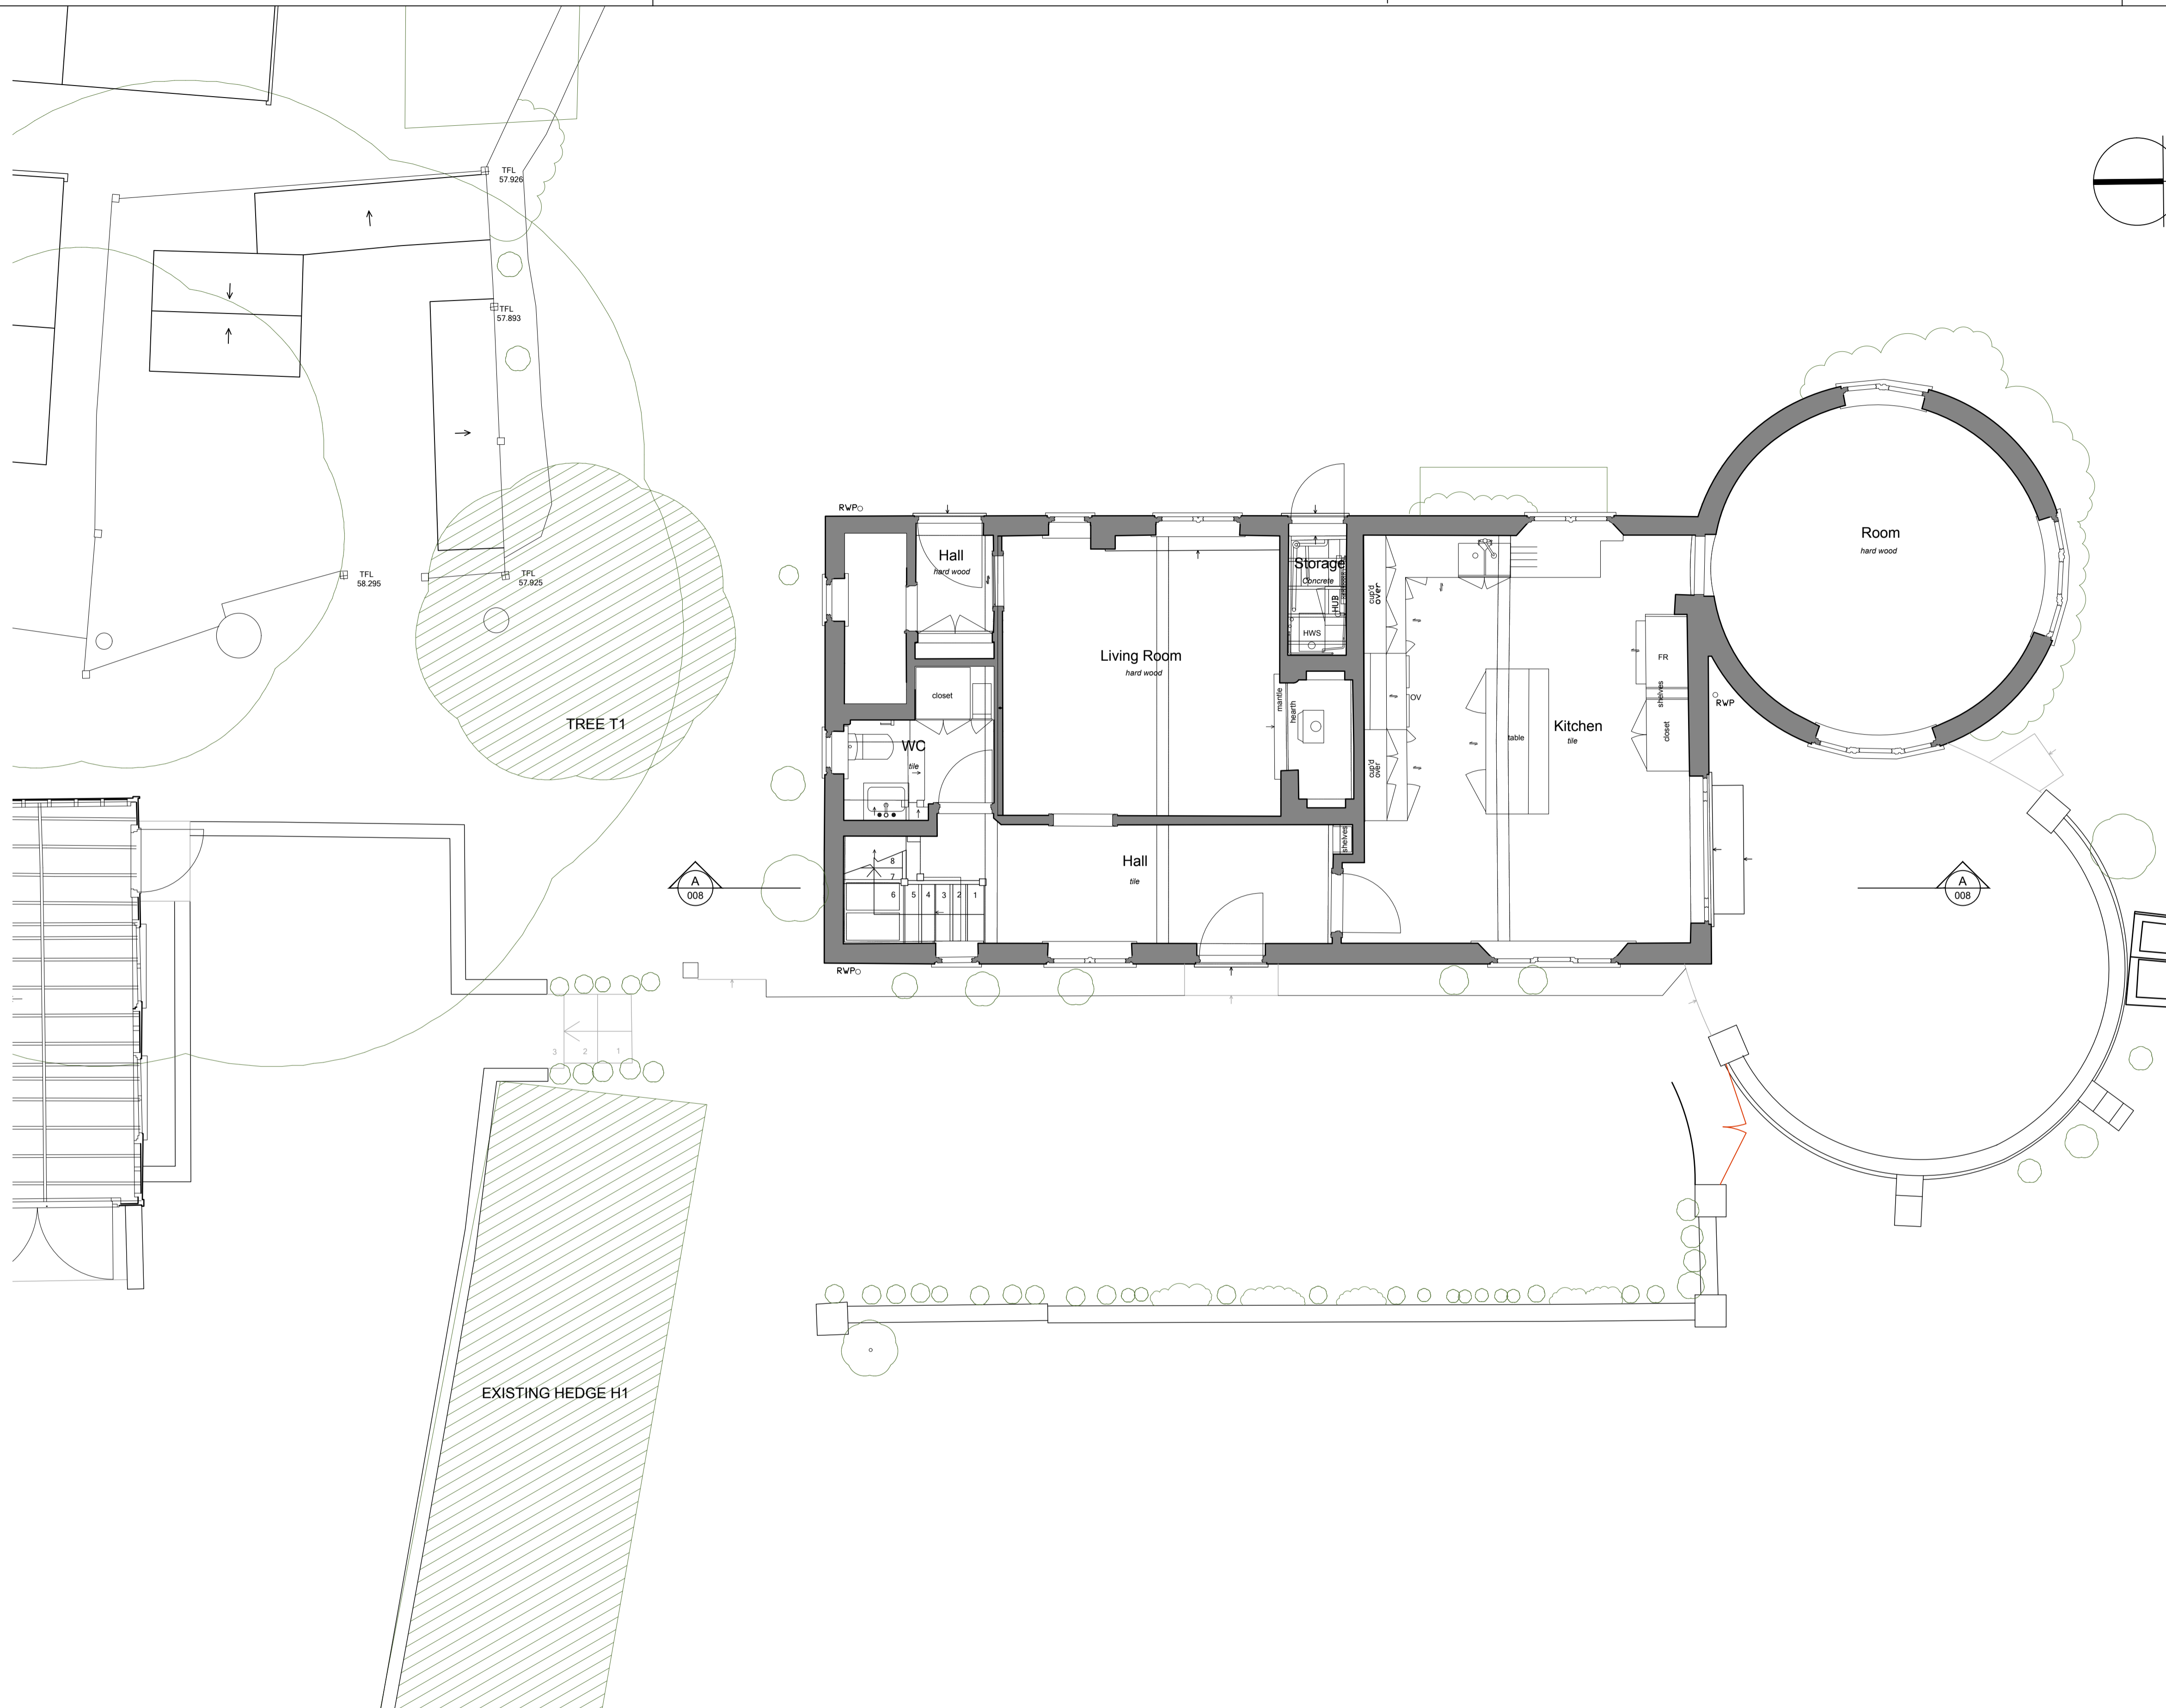

PLANNING

Client

Mr & Mrs Sims

Project and Location

DUESDEN OAST, TENTERDEN ROAD
 BIDDENDEN
 TN27 8BJ, KENT

Drawing title

EXISTING GROUND FLOOR PLAN

Scale @ A1

1:50

23021 - EXT - 001 P1

Project number Category Dwg number Revision

AV Architects
 51 St. Marys Road,
 Tonbridge, Kent
 TN9 2LE

Telephone 0 1732 366223
 Email info@architectsav.co.uk
 Website www.architectsav.co.uk

Cad reference

23021 - existing.dwg

1 PLAN
 EXISTING GROUND FLOOR PLAN SCALE 1:50

