


DO NOT SCALE  
 These drawings and designs are  
 the copyright of  
**SEVENCROFT LTD.**

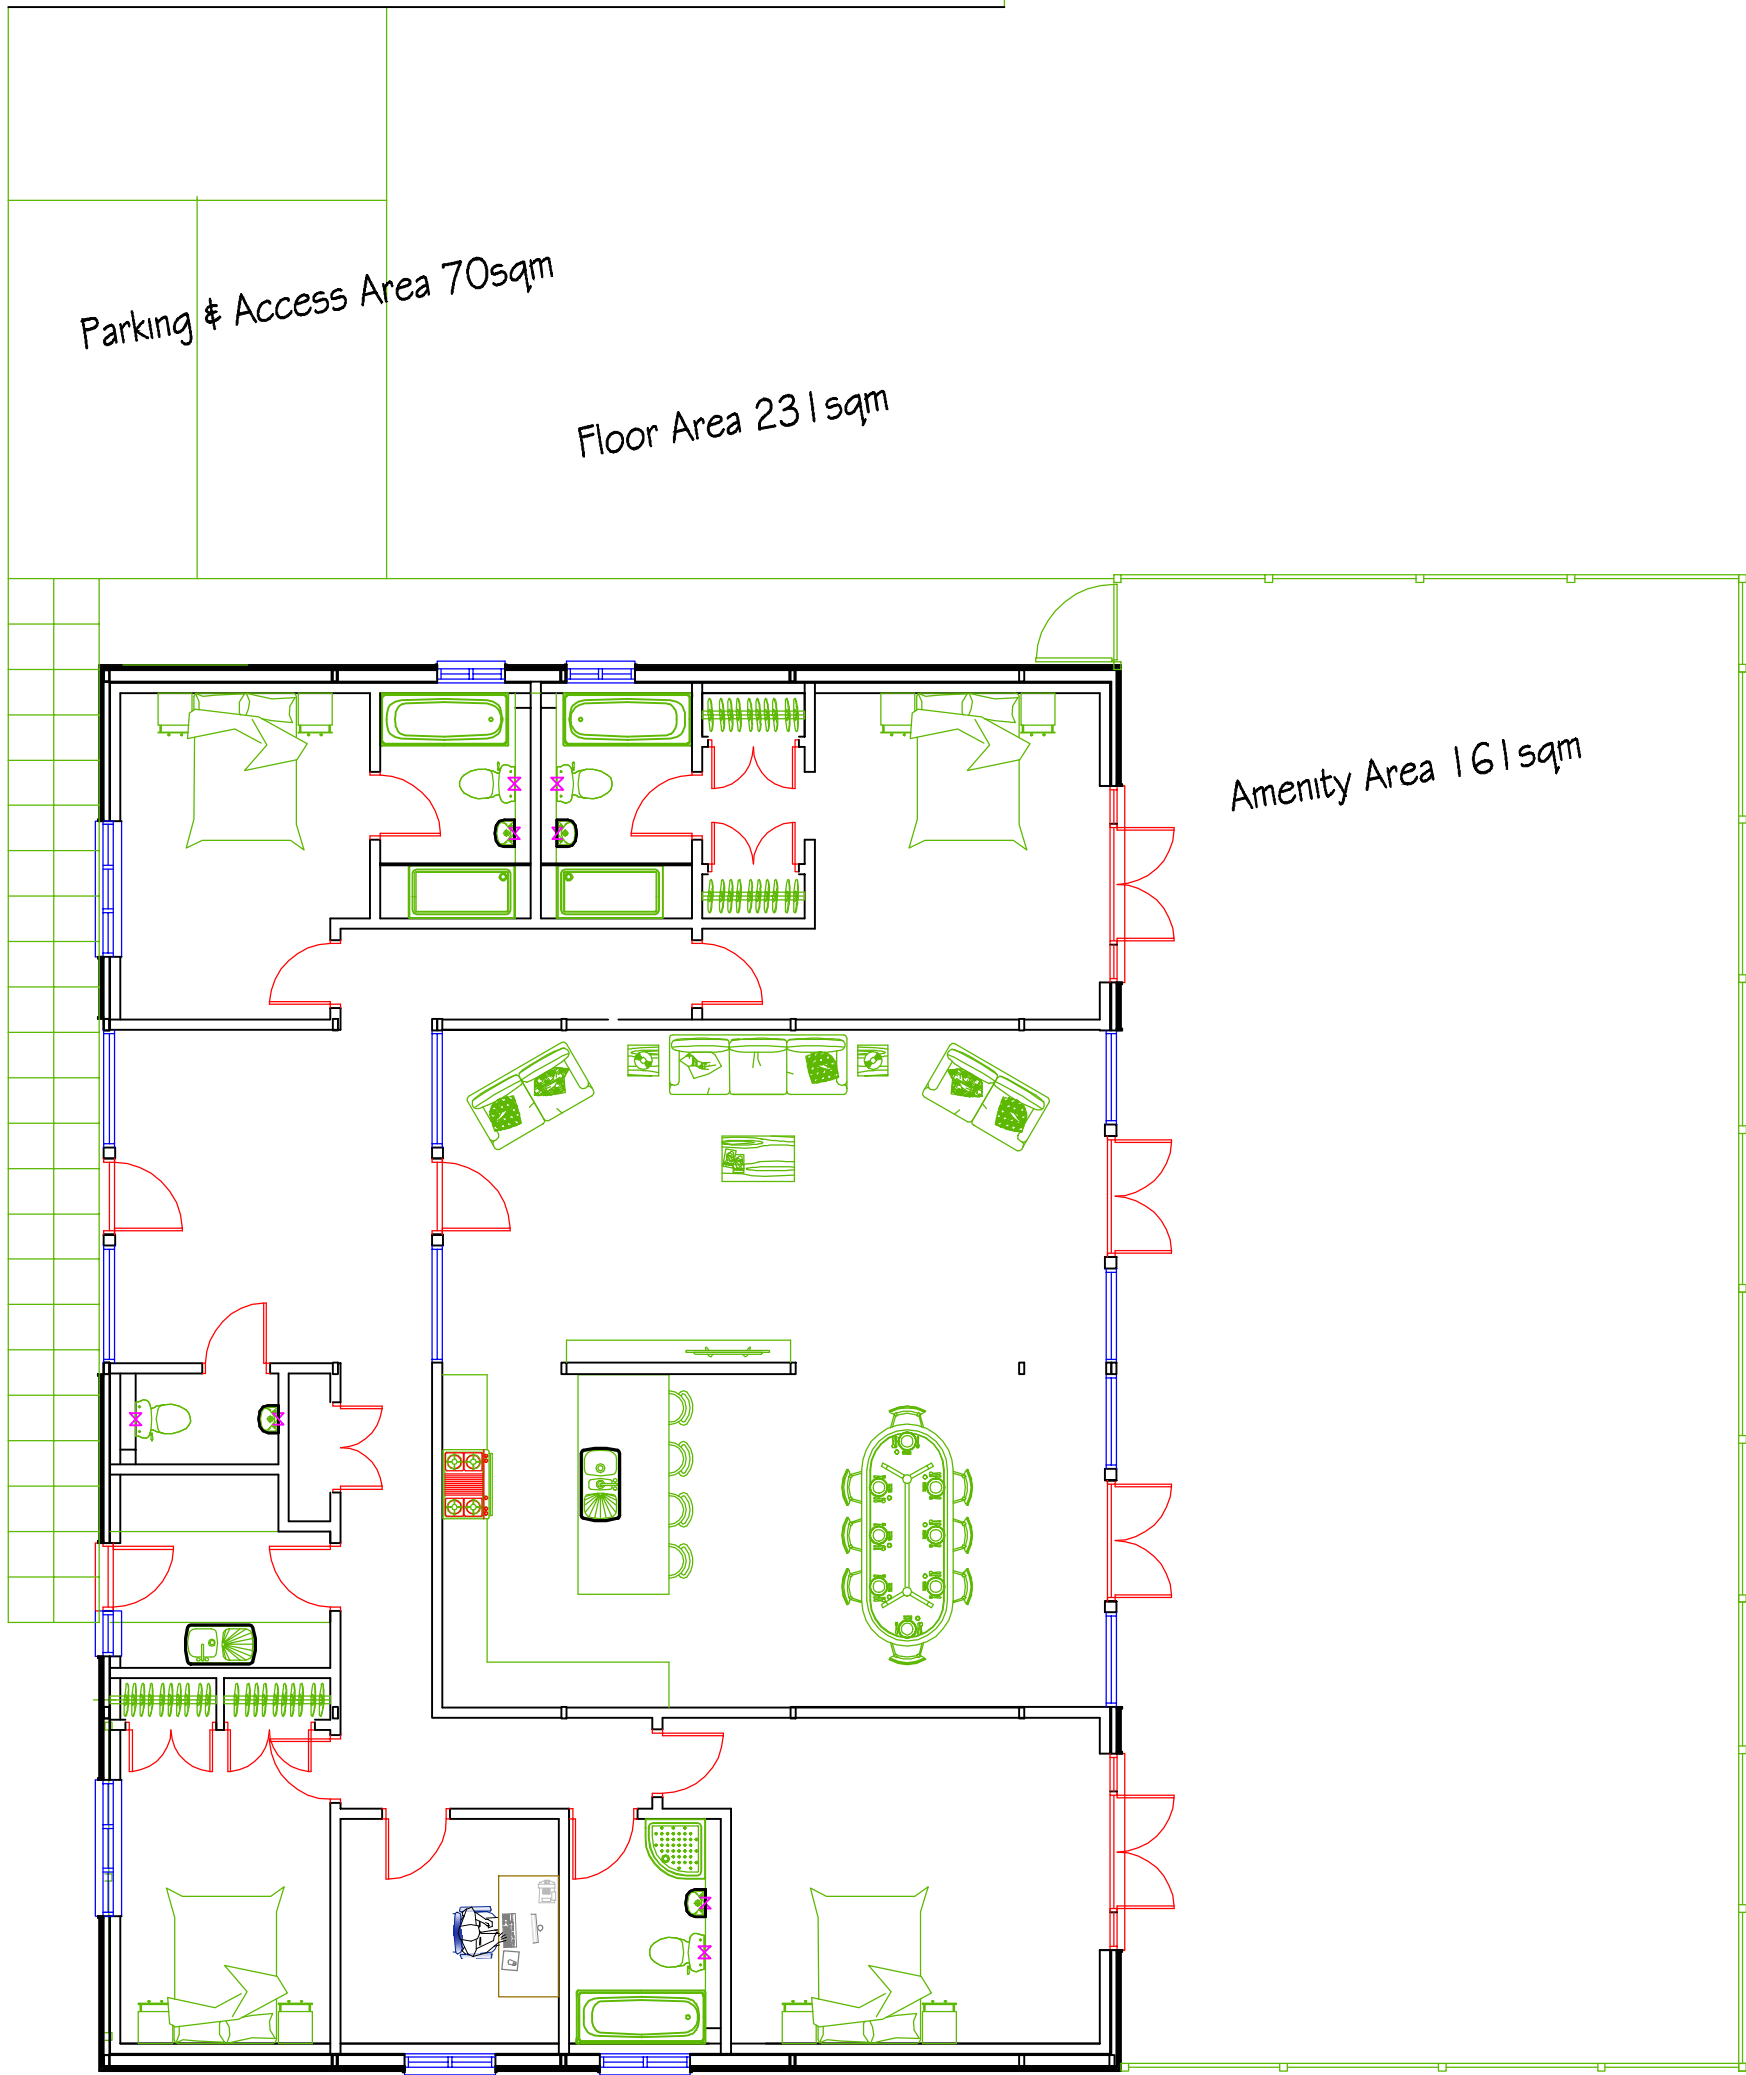

Proposed Floor Plan for Plots 4 & 5 - Scale 1:100@A3

Residential Conversion of Existing Agricultural  
 Buildings to 5no. Dwellings under Prior Approval  
 Notice at Balcony Farm, Cuckoo Pit Lane,  
 Woodchurch, Ashford, Kent TN26 3TF

Date March 2019  
 Drawing No.2019/15/16

CORPORATE ARCHITECTURE &  
 DESIGN GROUP



**SEVENCROFT LTD.**

277 Canterbury Road, Kennington  
 Ashford, Kent TN24 9QW  
 Tel : 01233 625553  
 E-mail : sevencroft@hotmail.co.uk