

© The copyright in this drawing is vested in CodaStudios and no license or assignment of any kind has been, or is, granted to any third party whether by provision of copies or originals or otherwise unless agreed in writing.


DO NOT SCALE FROM THIS DRAWING
The contractor shall check and verify all dimensions on site and report any discrepancies in writing to CodaStudios before proceeding work.

FOR ELECTRONIC DATA ISSUE
Electronic Data / drawings are issued as "read only" and should not be interrogated for measurement. All dimensions and levels should read, only from those values stated on the drawing. Coda Studios Ltd is not responsible for discrepancies caused by the overlay of other parties BIM/IFC models. These are overlaid purely as reference.

CODA STUDIOS LTD TAKE NO DESIGN RESPONSIBILITY IN RELATION TO APPROVED DOCUMENT B OF THE BUILDING REGULATIONS.

ANY ELEMENTS (AS DRAWN OR INDICATED) RELATING TO BUILDING REGULATIONS APPROVED DOCUMENT B ARE INDICATIVE ONLY AND ALL LIABILITY LIES WITH THE APPOINTED FIRE CONSULTANT ON THE SCHEME.

Revision	Date	Drawn	Checked
A	Amended to suit Planning officers comment	24/01/2025	RB DB
B	Cycle Store Elevations added	30/01/2025	RB DB
C	Dormer removed, roof amendments	19/06/2025	DB DB
D	Roof amendments	20/06/2025	DB DB


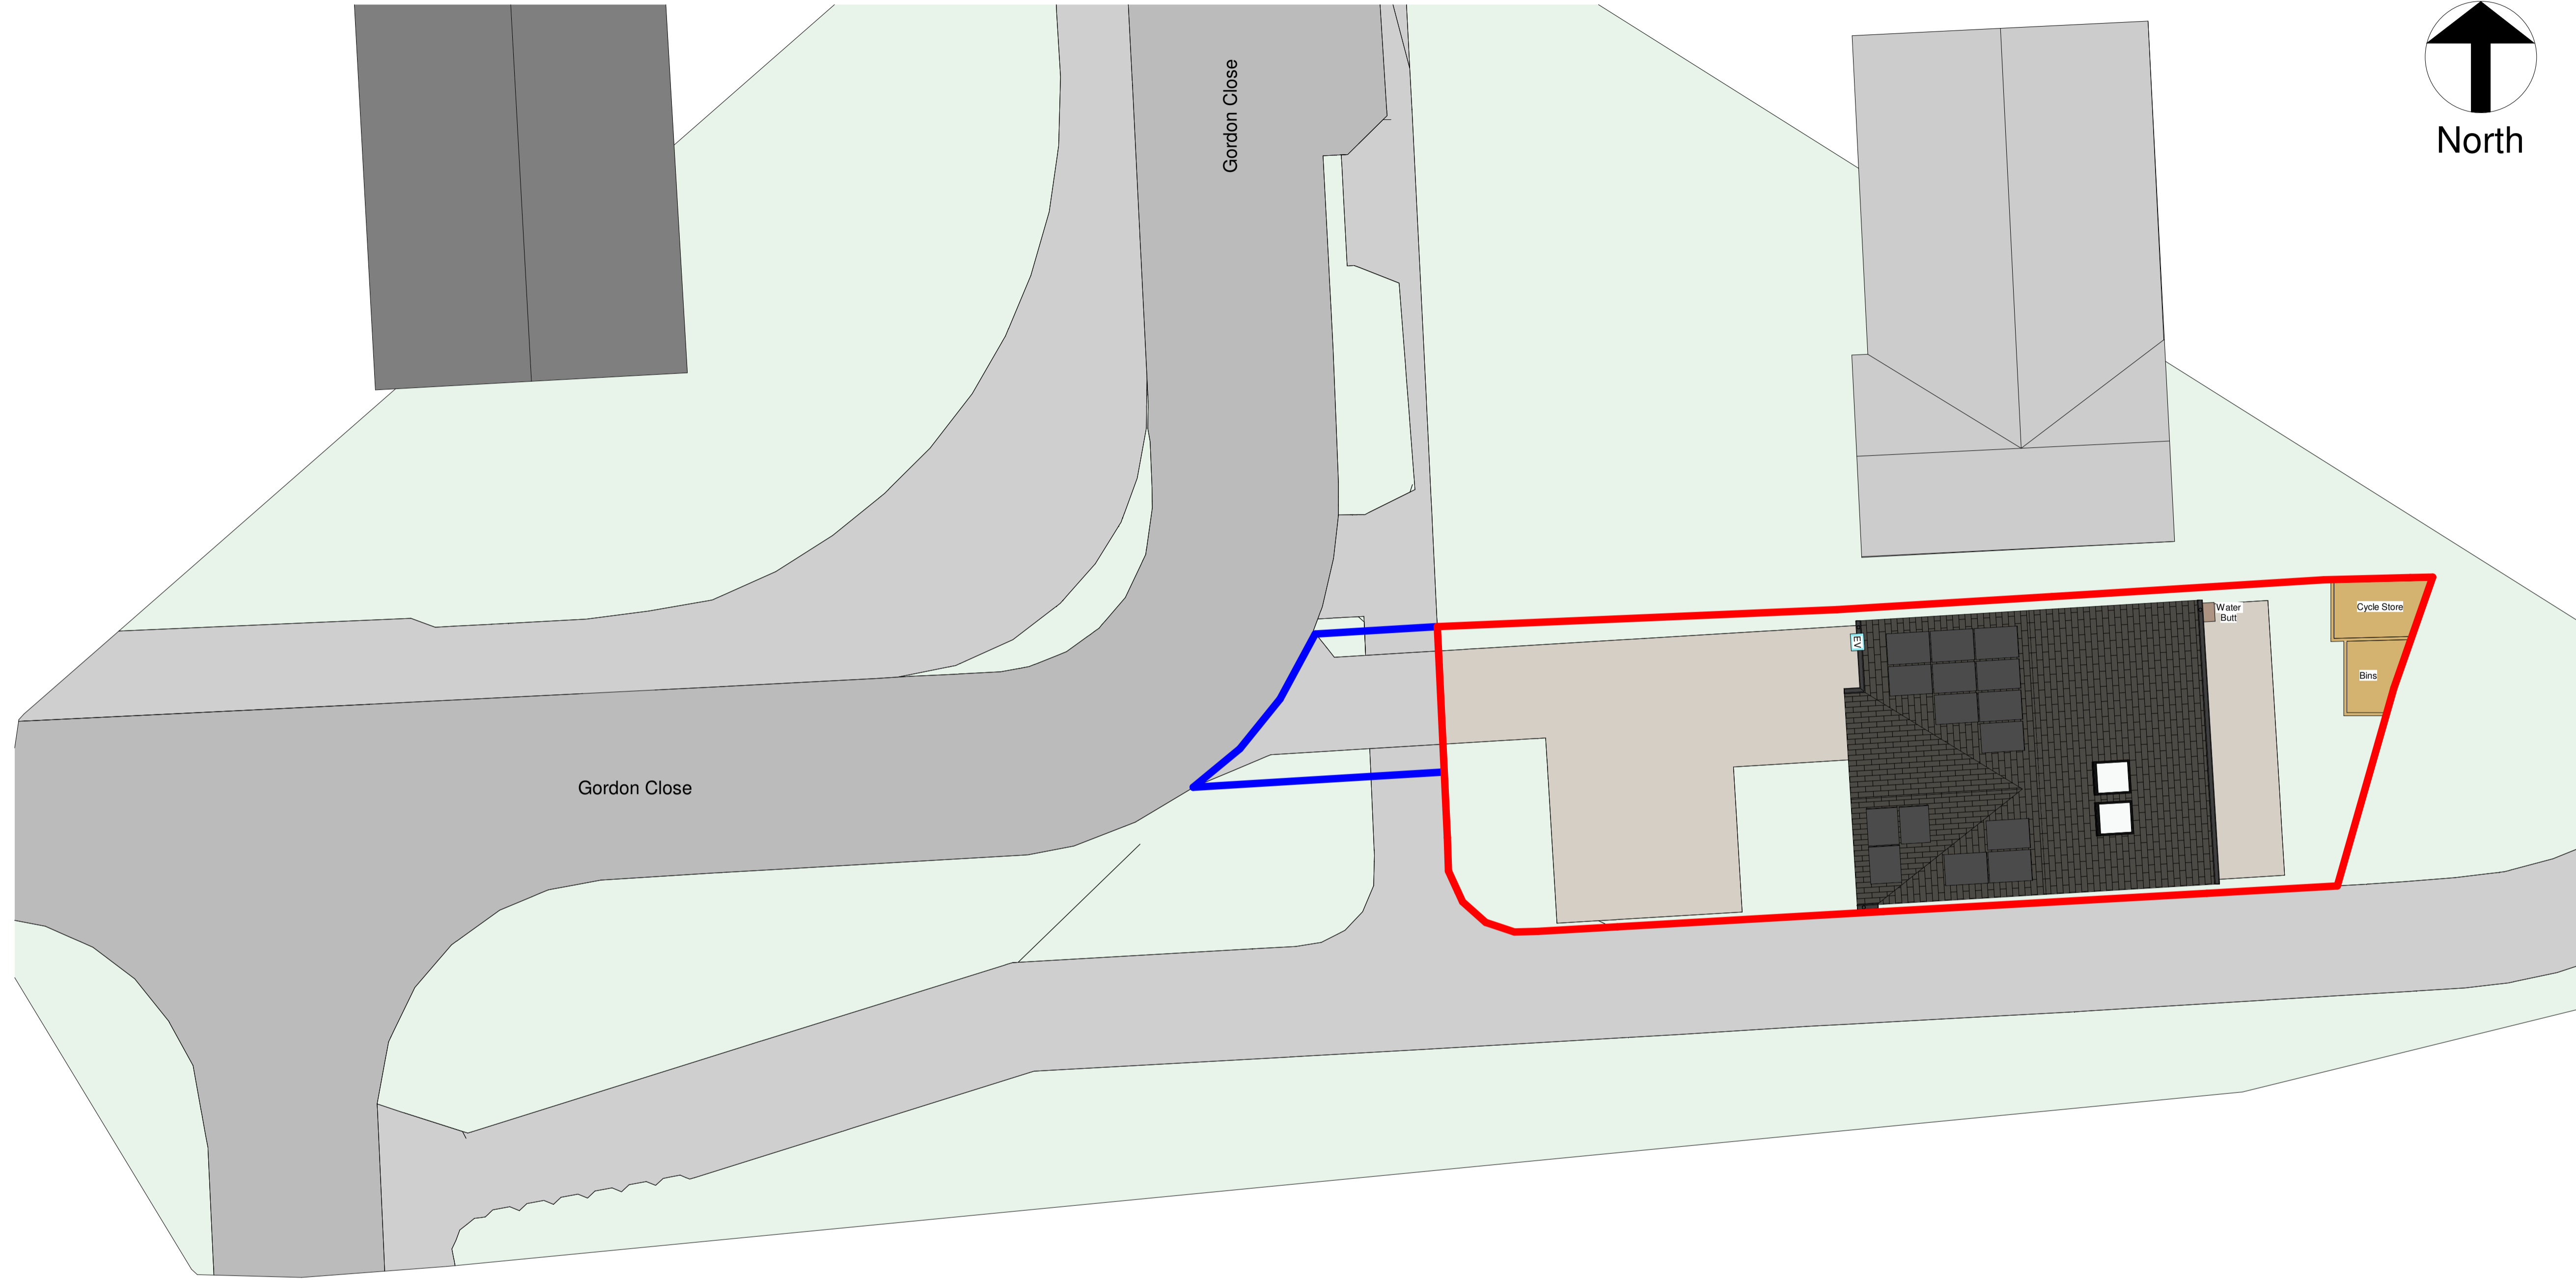


Proposed Site Plan
Scale: 1:100


KEY

- APPLICATION SITE
- A S H P AIR SOURCE HEAT PUMP
LOCATION TBC IF REQUIRED
- E V EV CHARGING POINT
- X X X X BIN STORE


- THIS DRAWING MUST BE READ IN CONJUNCTION WITH THE FOLLOWING SERIES**
- 00 EXISTING SITE
 - 01 EXISTING PLANS
 - 02 EXISTING ELEVATIONS
 - 03 EXISTING SECTIONS
 - 04 PLANNING DRAWINGS
 - 05 PROPOSED SITE
 - 06 PROPOSED PLANS
 - 07 PROPOSED ELEVATIONS
 - 08 PROPOSED SECTIONS
 - 09 DEMOLITION
 - 10 CONSTRUCTION NOTES
 - 11 FIRE STRATEGY
 - 12 SETTING OUT
 - 13 APARTMENT SETTING OUT
 - 14 WALL AND PARTITION TYPES
 - 15 FLOOR AND ROOF TYPES
 - 16 GROUND WORKS DETAIL
 - 17 SUPERSTRUCTURE DETAILS
 - 18 MASONRY
 - 19 INTERNAL DETAILS
 - 20 LIFT AND STAIRS
 - 21 ROOF DETAILS
 - 22 WINDOW PACKAGE
 - 23 DOOR PACKAGE
 - 24 METAL WORK
 - 25 FACADES
 - 26 EXTERNALS PACKAGE
 - 27 BATHROOM PACKAGE
 - 28 KITCHEN PACKAGE
 - 29 PATTERNS
 - 30 ELECTRICAL & MECHANICAL
 - 31 REFLECTED CEILING PLANS
 - 32 FINISHES & WAYFINDING
 - 33 LEGAL
 - 34 AS BUILT

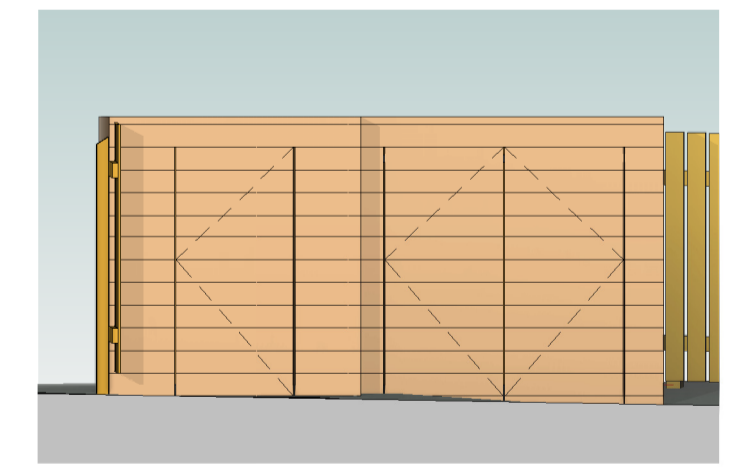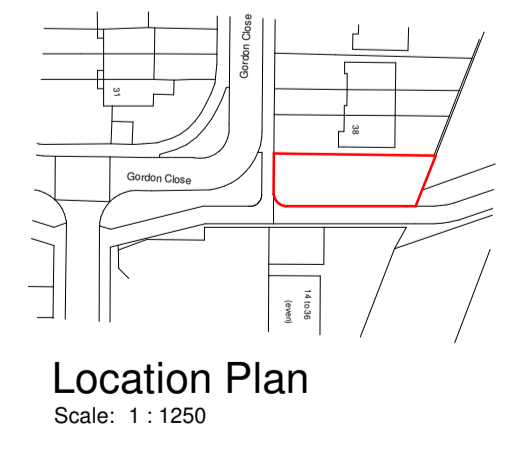


Cycle Store Front ele
Scale: 1:50

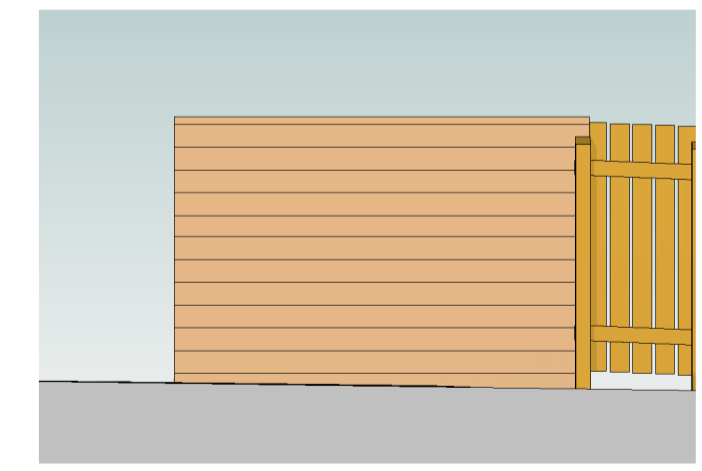



Cycle Store Side ele 1
Scale: 1:50

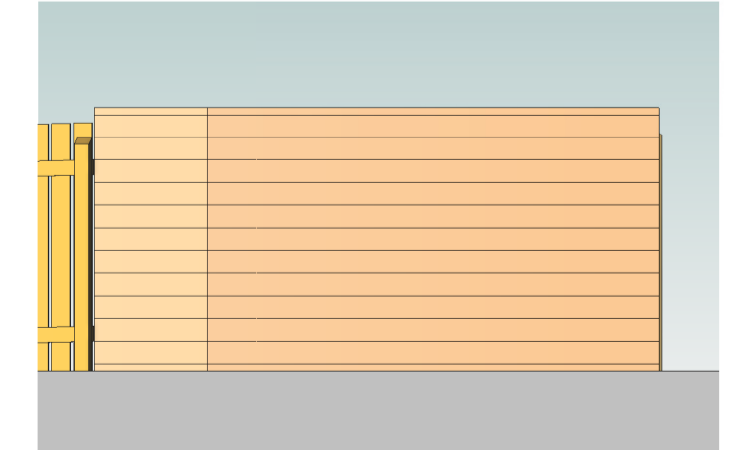

Cycle Store Back ele
Scale: 1:50

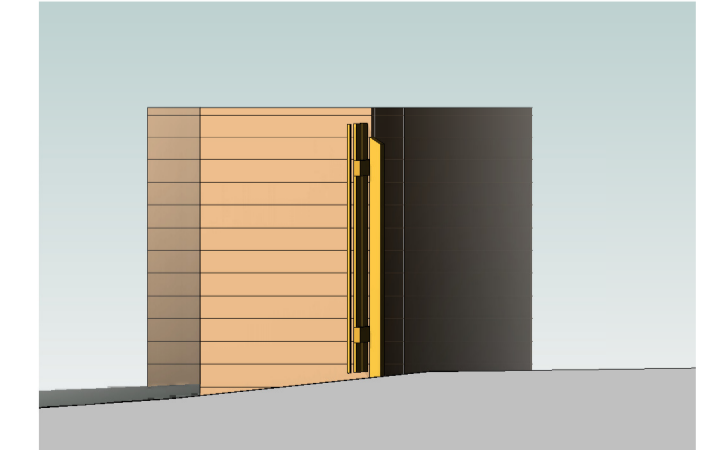

Cycle Store Side ele 2
Scale: 1:50

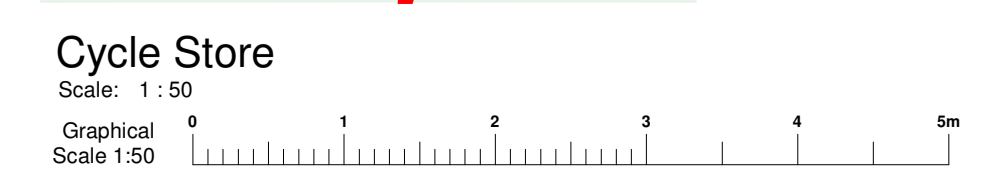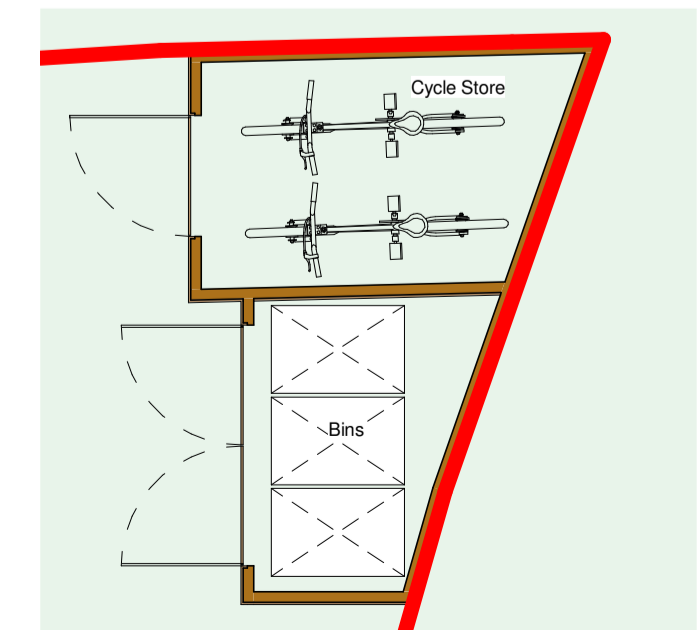

CODA Studios Ltd, 82 Countess Road, Sheffield, S1 4TE
T: 0114 279 4931 E: information@codastudios.co.uk

Client: Erdal Kacar

Project: Gordon Close

Drawn	Checked	Date	Scale @ A1
CT	DB	13/11/2024	As indicated

Title: Proposed Site and Location Plan
Suitability Code: A1
Purpose for issue: PROPOSAL

Drawing No: 3318 - CDA - 00 - XX - DR - A - 0400
Project: Originator: Volume: Level: Type: Role: Number: Revision: