



First Floor Plan




Ground Floor Plan

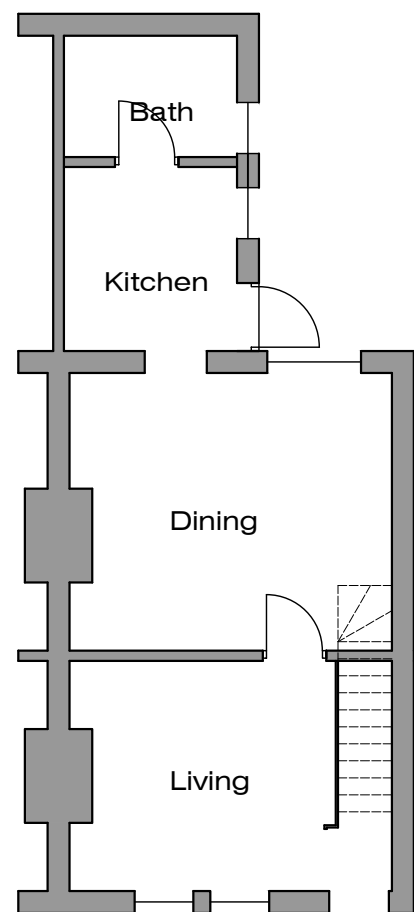


Front (W) Elevation

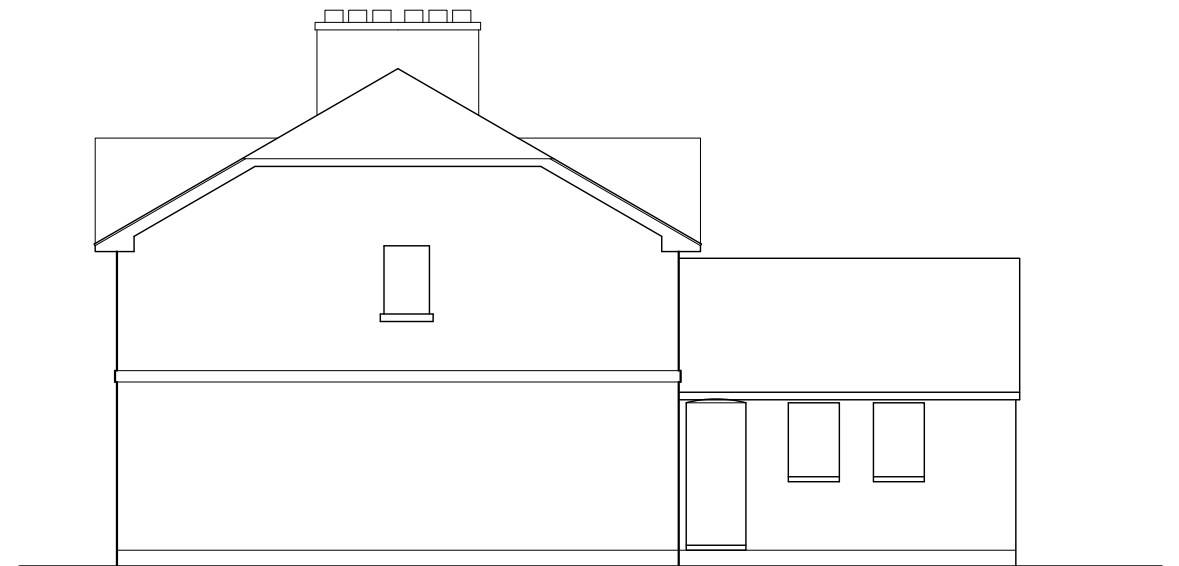


Side (S) Elevation

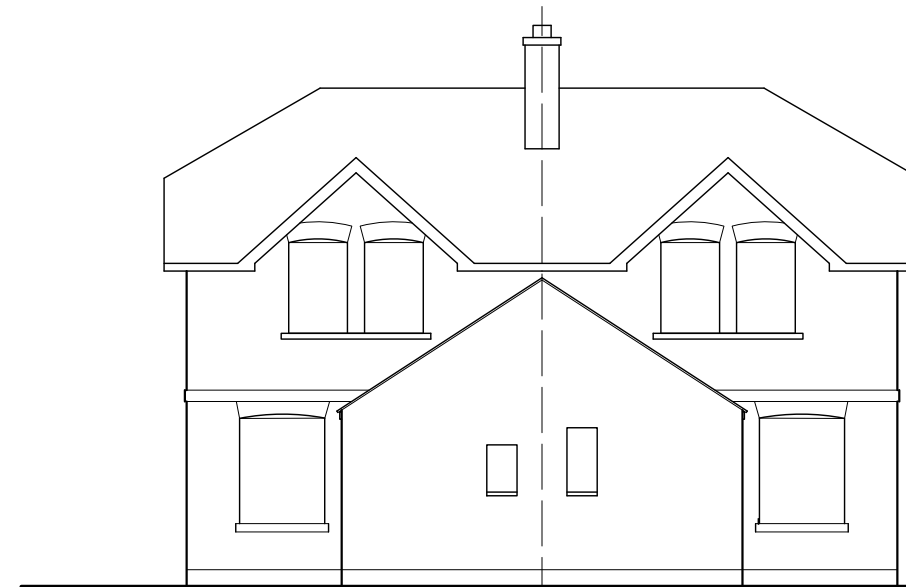

No.156 No.154  
Rear (E) Elevation

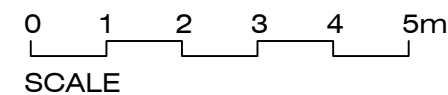

SCALE

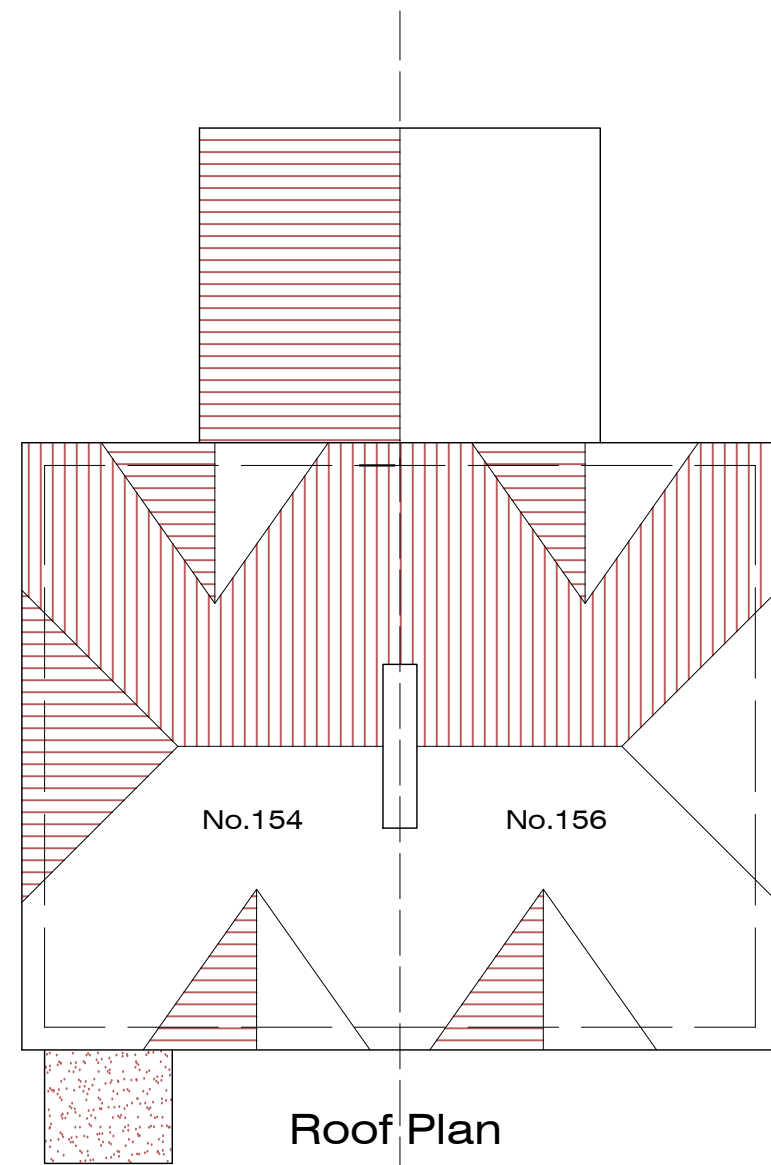

Roof Plan

Copyright  
This drawing is the property of Colin Ladd Associates. Its copyright and design content is reserved by them and the drawing is issued on the condition that it is not copied, reproduced, retained or disclosed to any other unauthorised person, either wholly or in part without the consent in writing of Colin Ladd Associates.  
Do not scale this drawing except for planning.

Verify all dimensions on site before commencing any work or preparing any shop drawings. Dimensions in mm unless otherwise stated. Report any alterations or omissions to the Architect. This drawing incorporates information from other professions. Colin Ladd Associates cannot accept responsibility for the integrity and accuracy of such information. Any clarification and/or additions that are required appertaining to such information should be sought from the relevant profession or their representative.

A Planning issue		CL	15.10.25
Rev	Details	Name	Date

<b>Colin Ladd Associates</b> Architects & Designers 8 Haymakers Lane Ashford Kent TN23 4GN Tel. 01233 625538 email. mail@colinladd.com	Client Mr J Cerit	Status <b>PLANNING</b>		
	Project 156 Kingsnorth Road Ashford Kent TN23 6LS	Scale 1:100 @ A3	Date Sept 2025	
	Drawing Name Existing Plans and Elevations	Drawn By CL	Checked By .	
		Computer File Name 670-01.dwg	Drawing No <b>670-02</b>	Revision <b>A</b>