



DO NOT SCALE TO OBTAIN WORKING DIMENSIONS

SCALE BAR 1:100

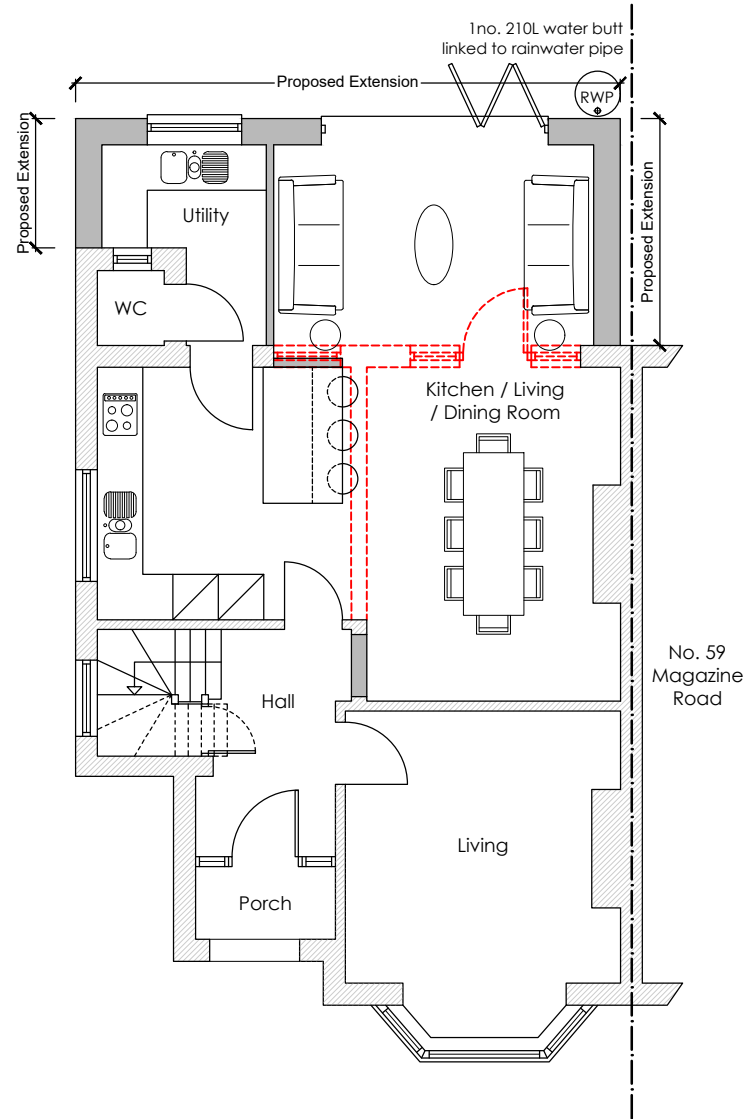


Proposed Ground Floor Plan

Scale 1:100

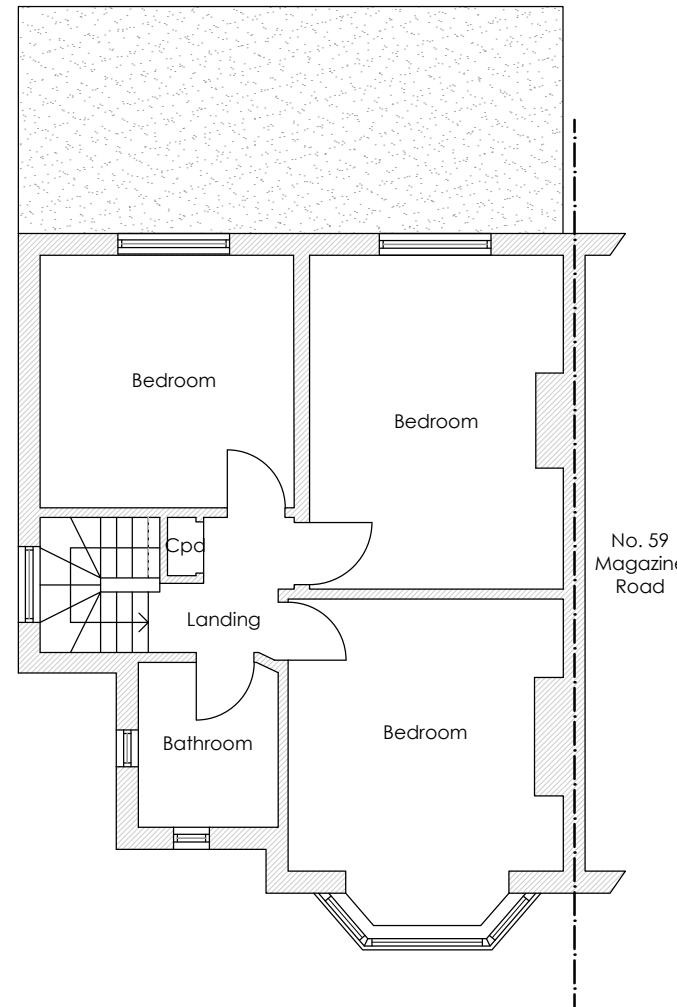

Proposed First Floor Plan

Scale 1:100

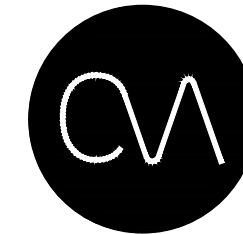

CROWN VIEW
ARCHITECTURE

Email: info@cv-architecture.co.uk | Mobile: 07845 524941


Notes.

- Do not scale to obtain working dimensions
- The contractor is responsible for checking dimensions, tolerances and references. Report all discrepancies before proceeding with the works.
- Where an item is covered by drawings to different scales the larger scale drawing is to be worked on.

COPYRIGHT: CROWN VIEW ARCHITECTURE own the copyright to this drawing. Their written consent must be obtained before this drawing is copied or used for any purpose other than the one for which it was supplied.

KEY

- Existing
- Proposed
- Demolition

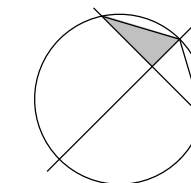

Rev.	Date.	Description.
------	-------	--------------

Project Title.

Proposed Rear Extension
at
57 Magazine Road,
Ashford,
TN24 8NR

Drawing Description.

Proposed Ground and First Floor Plans

Scale. @A3	Date.	Drawn By.
1:100	Nov '25	BG

Drawing No.	Revision.
-------------	-----------

2518_005

A

PLANNING