


PRE-DEVELOPMENT SOUTH-EAST ELEVATION
SCALE: 1:100 @ A3

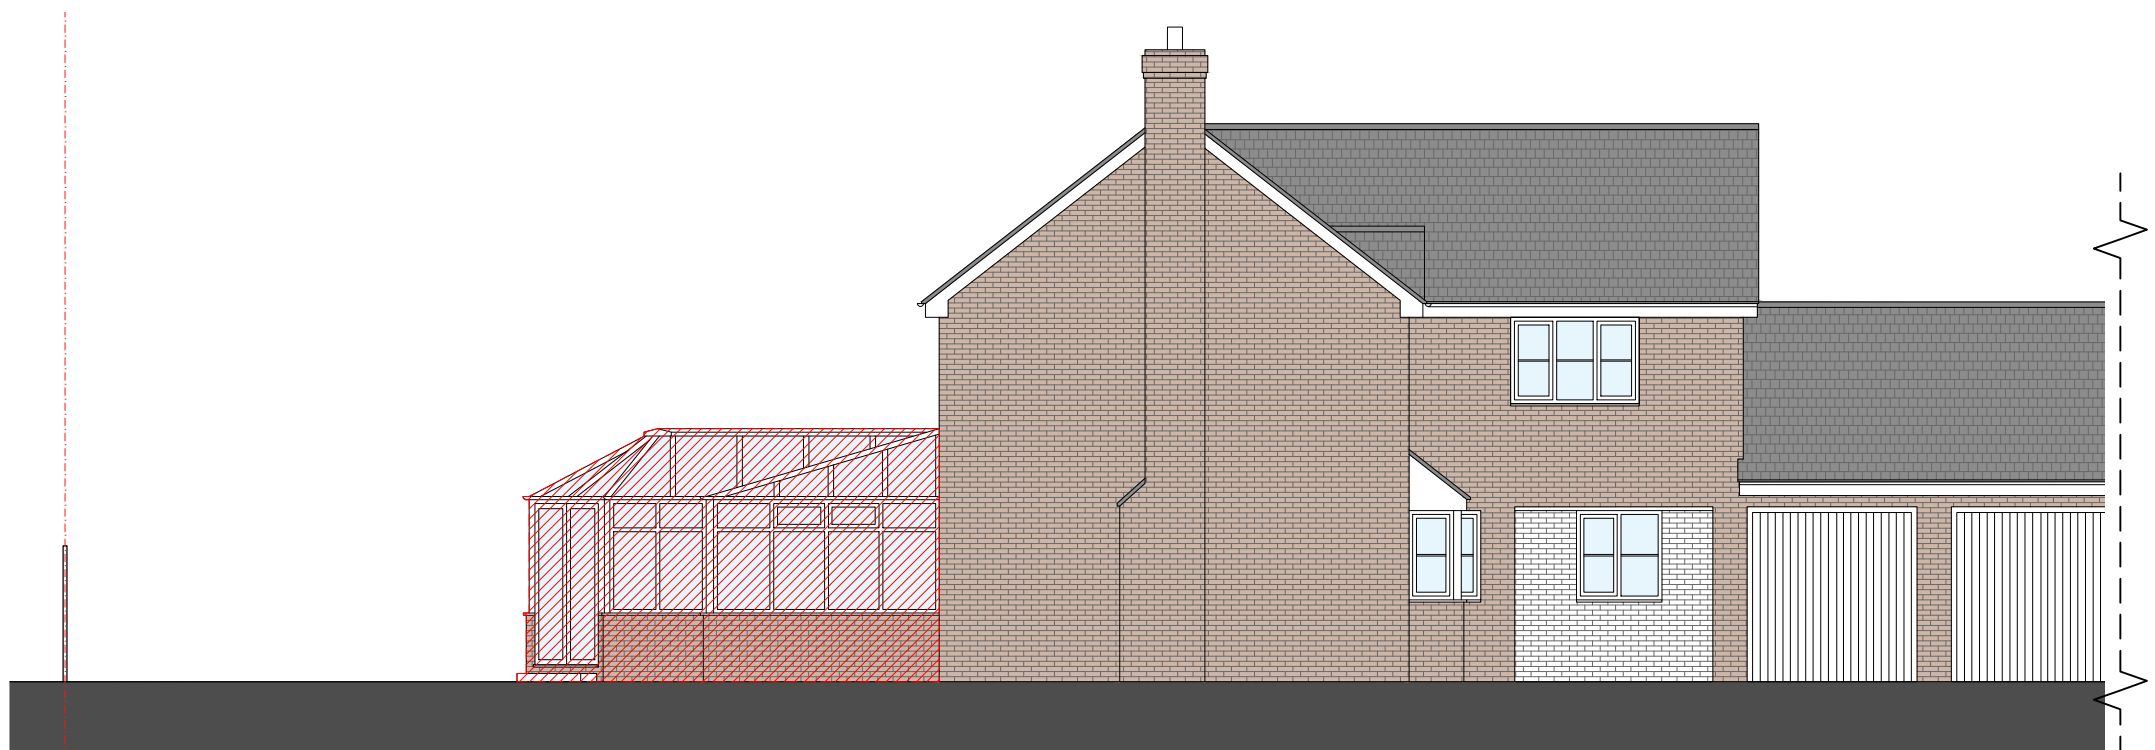


PRE-DEVELOPMENT NORTH-EAST ELEVATION
SCALE: 1:100 @ A3



PRE-DEVELOPMENT NORTH-WEST ELEVATION
SCALE: 1:100 @ A3

 STRUCTURE TO BE REMOVED 0 1 2 5m

 MULLERY ARCHITECTS <small>RIBA CHARTERED PRACTICE</small>	<small>W: WWW.MULLERYARCHITECTS.COM E: INFO@MULLERYARCHITECTS.COM A: 10 YORK ROAD, KENT, TN24 9QQ T: 07414 972054</small>	- REVISION	20.11.2025 DATE	PLANNING ISSUE DETAILS	PROJECT: RESIDENTIAL EXTENSION
					ADDRESS: 17 CONKER CLOSE, ASHFORD, TN23 3LL
DRAWING NO. 0961-PL-300					<small>THIS DRAWING IS THE COPYRIGHT OF MULLERY ARCHITECTS AND SHOULD NOT BE COPIED OR REPRODUCED WITHOUT WRITTEN CONSENT. ALL DIMENSIONS MUST BE CHECKED ON SITE. DO NOT SCALE OFF THIS DRAWING EXCEPT FOR PLANNING PURPOSES. THIS DRAWING MUST BE READ IN CONJUNCTION WITH THE SPECIFICATION OF WORKS. ALL WORKS MUST BE CARRIED OUT IN ACCORDANCE WITH THE STATUTORY AUTHORITIES.</small>
DRAWING DESCRIPTION: PRE-DEV. ELEVATIONS					