



Rear Elevation (East)
1:100

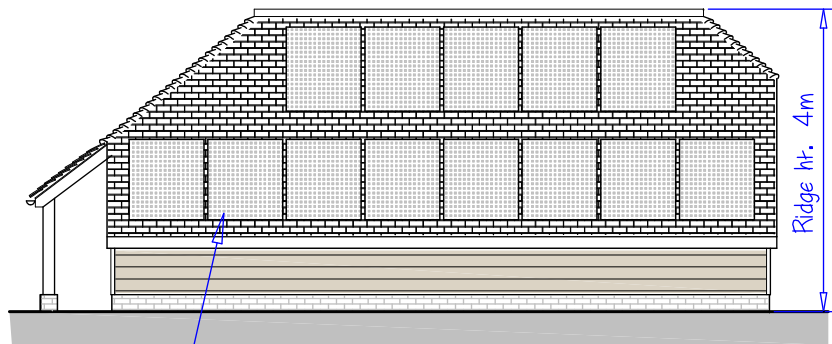


13 no. SOLARWATT Vision 60M 325W Panels (Or equivalent, with appropriate slate roof mounting system)


Side Elevation (North)
1:100

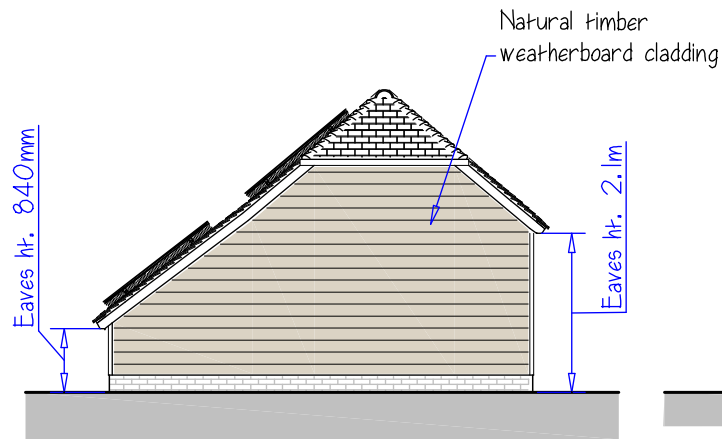

Front Elevation (West)
1:100

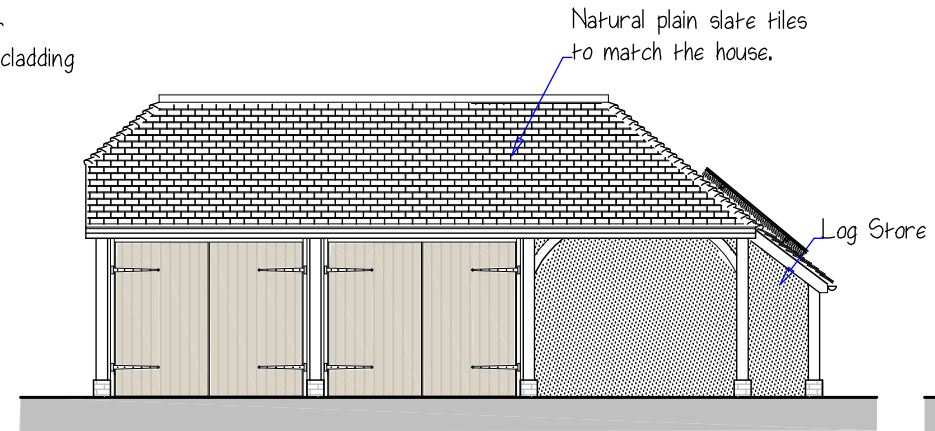


Side Elevation (South)
1:100

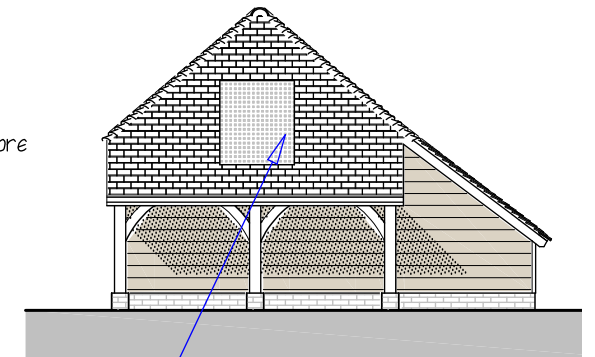


1 no. SOLARWATT Vision 60M 325W Panels (Or equivalent, with appropriate slate roof mounting system)

Proposed Garage Section
1:100

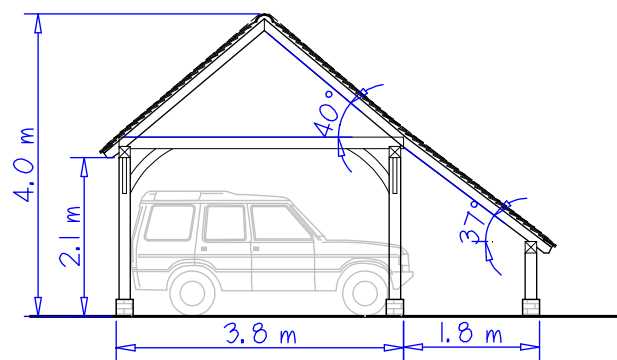

3 bay catslide garage, with log store.
Bicycle and garden storage within closed bay.

Proposed Floor Plan
1:100

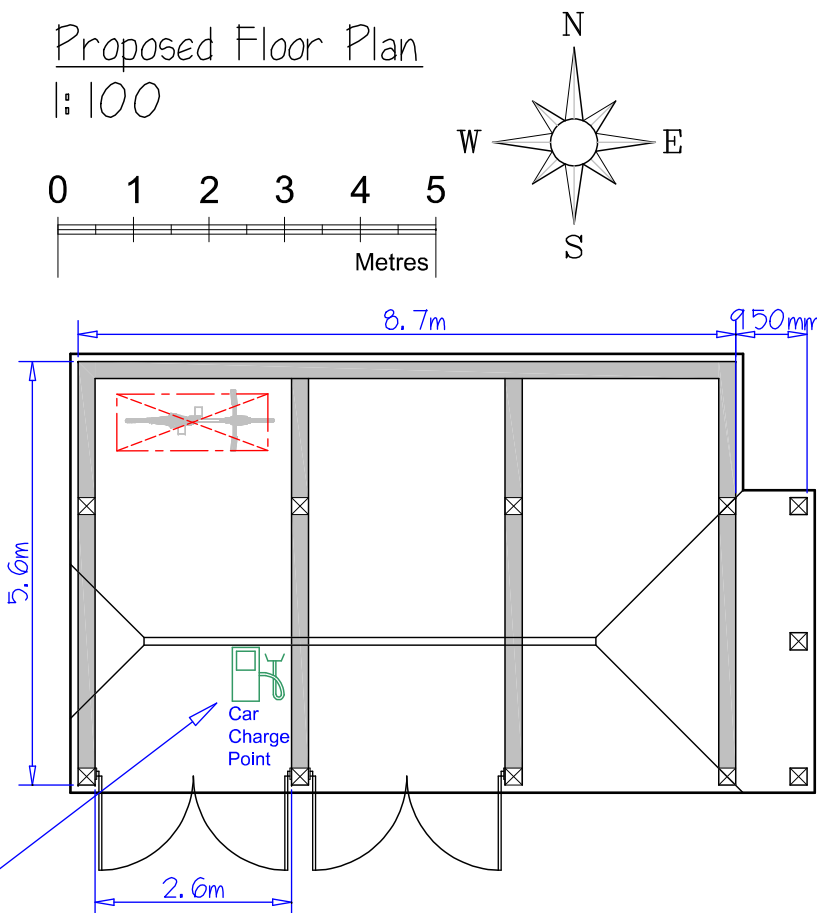

Car charging point to be mounted internally.

Revisions:
Rev2 07082025: PV panels added, roof material changed and EVC moved internally.
Rev1 18072025: Amendment to orientation of the garage

Client: Mr N Weiner, Ms P. Coffin

Address: Lower Knockwood Farm,
Woodchurch Road,
Tenterden, Kent,
TN30 7DP

Job: New Timber Framed 3 Bay Car Barn/Garage, Modify Driveway and Formalise Established Access and Curtilage

Title: Proposed Floor Plans & Elevations

Scale: 1:100

Date: April 2025

Issue: Planning

Drawing Number: 2283 D02 Rev2
(Original size: A3)

These drawings and all structural sizes and design are produced for planning/building regulation purposes only. Do not use site layout drawings for conveyancing. Contractors must verify all dimensions on site prior to setting out any work or drawings. Any discrepancies to be reported immediately.

All rights are retained

