



Proposed Ground Floor Plan - 1:100


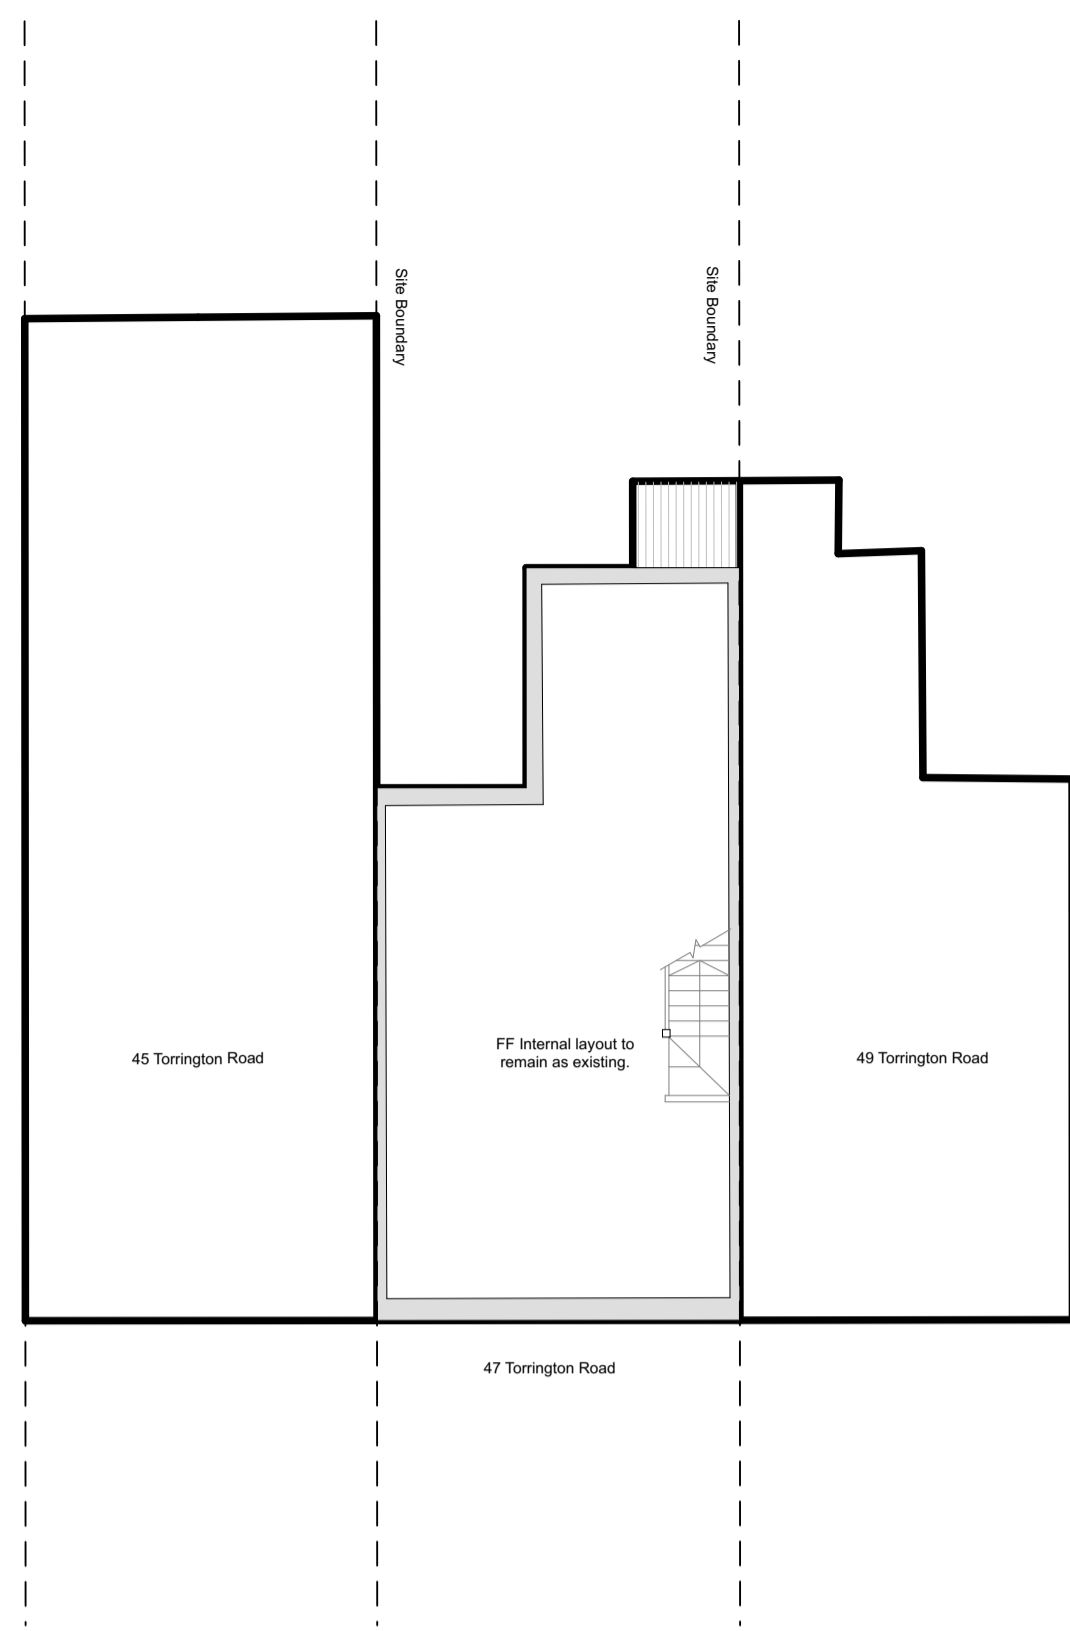


Proposed First Floor Plan - 1:100

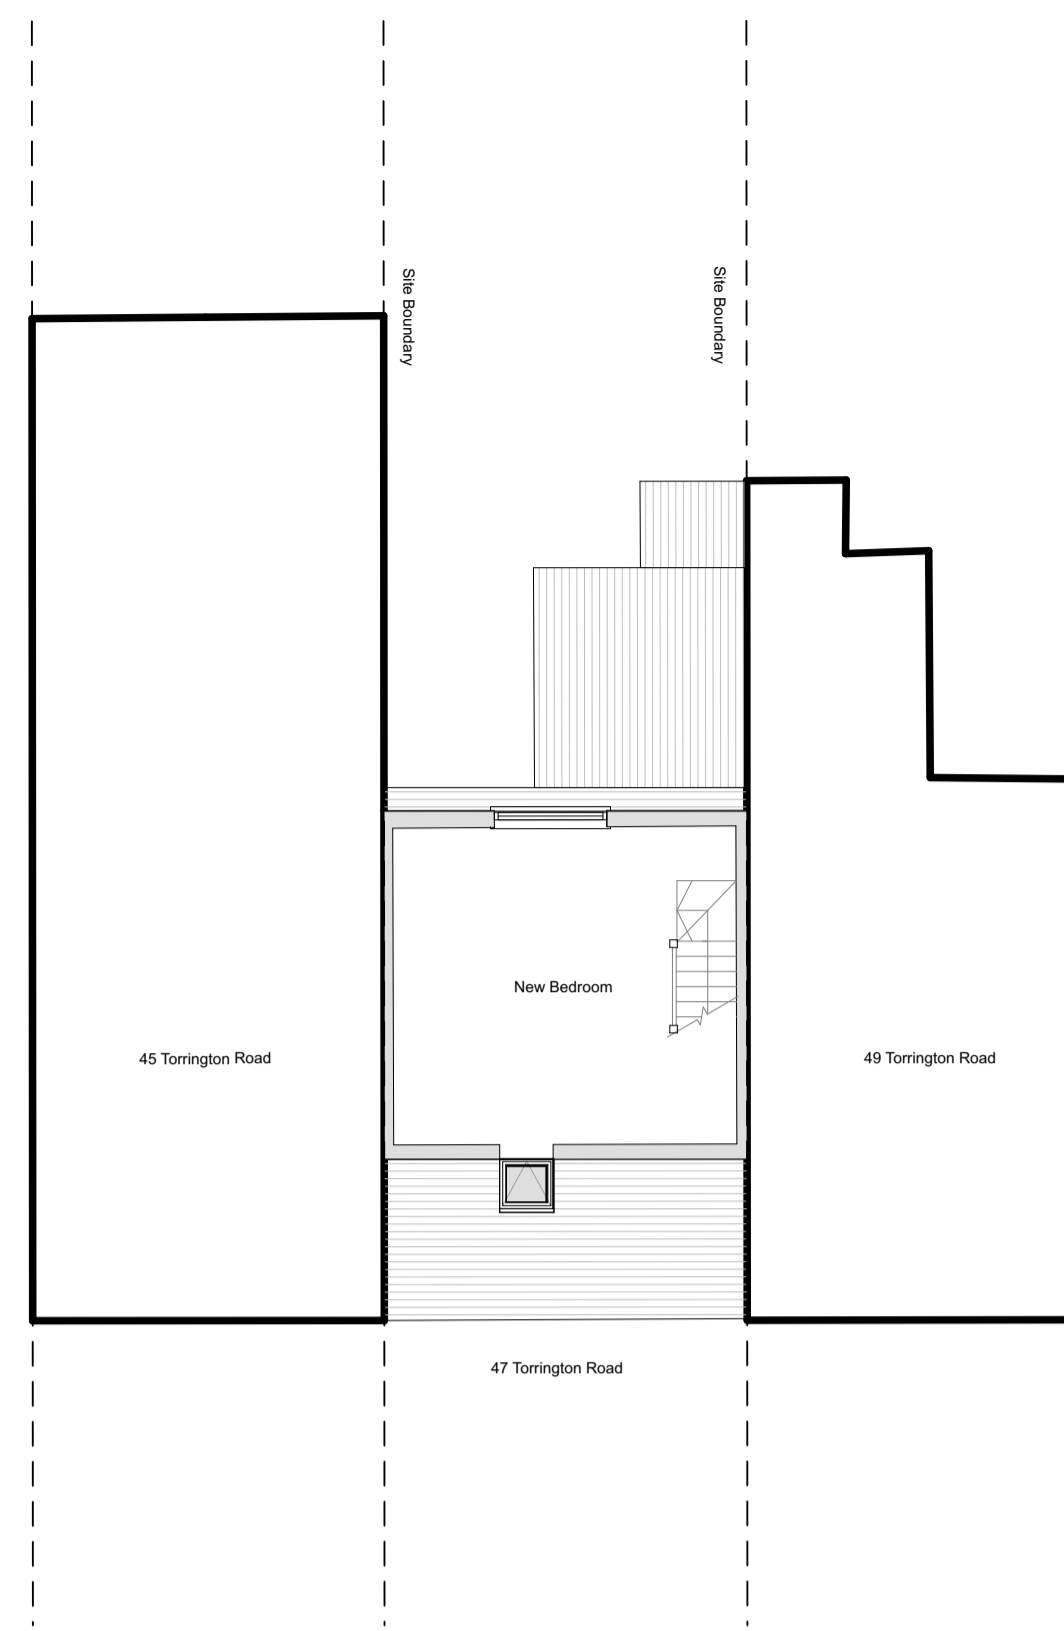


Proposed Second Floor Plan - 1:100


N

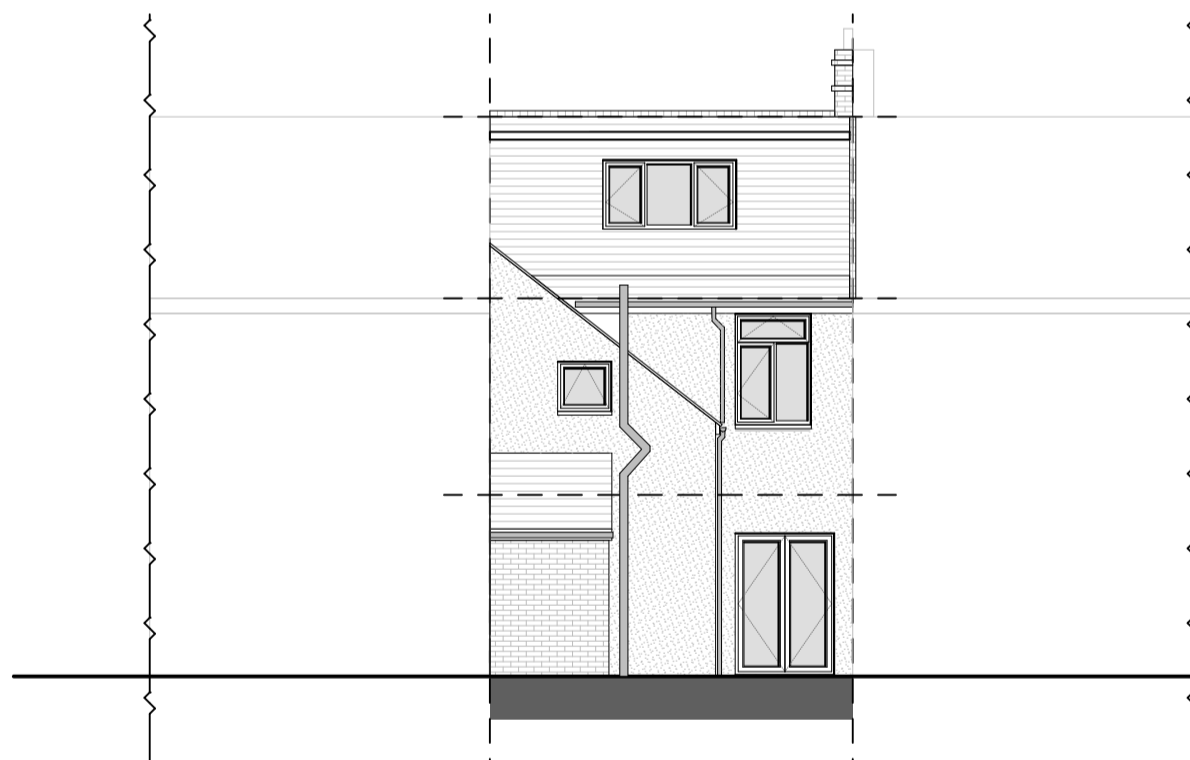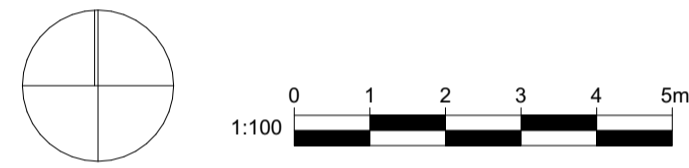


Proposed North Elevation - 1:100

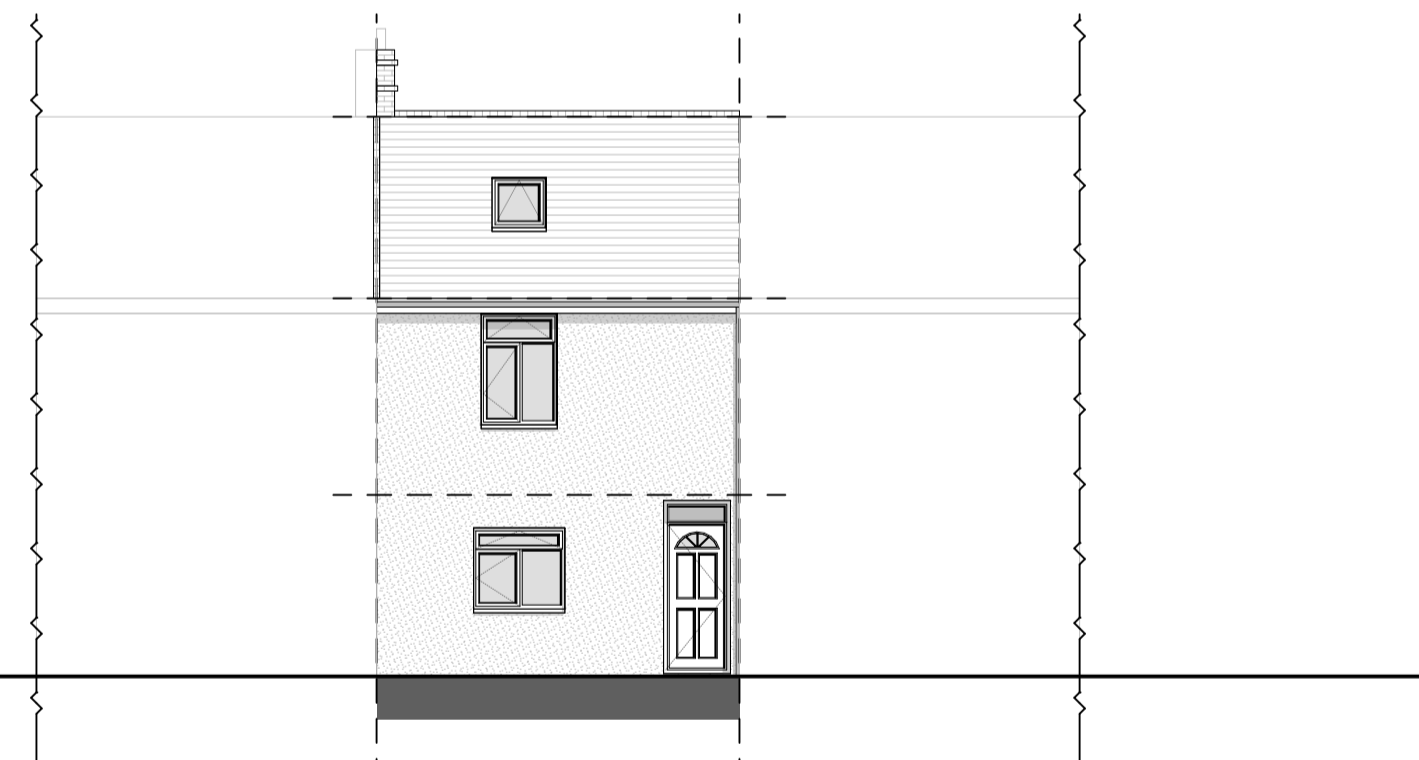

Proposed South Elevation - 1:100

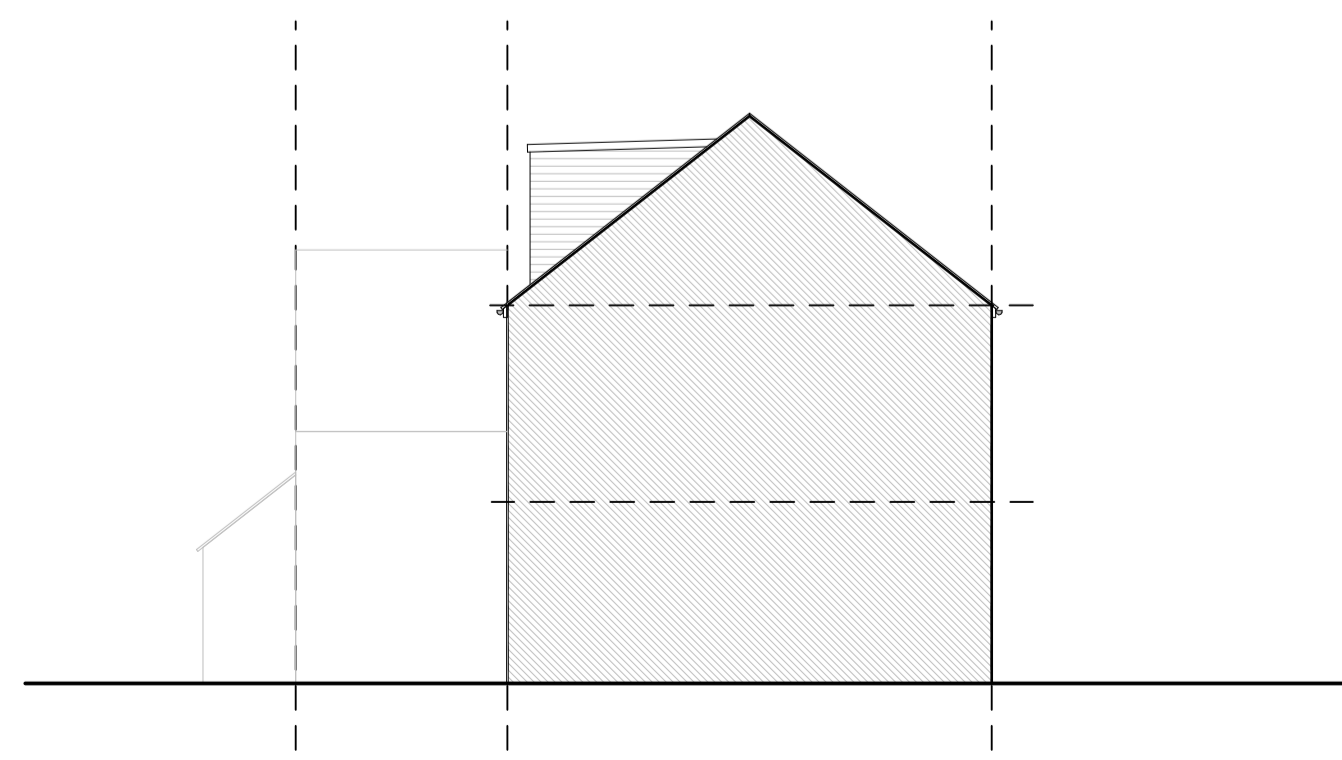

Proposed West Elevation - 1:100

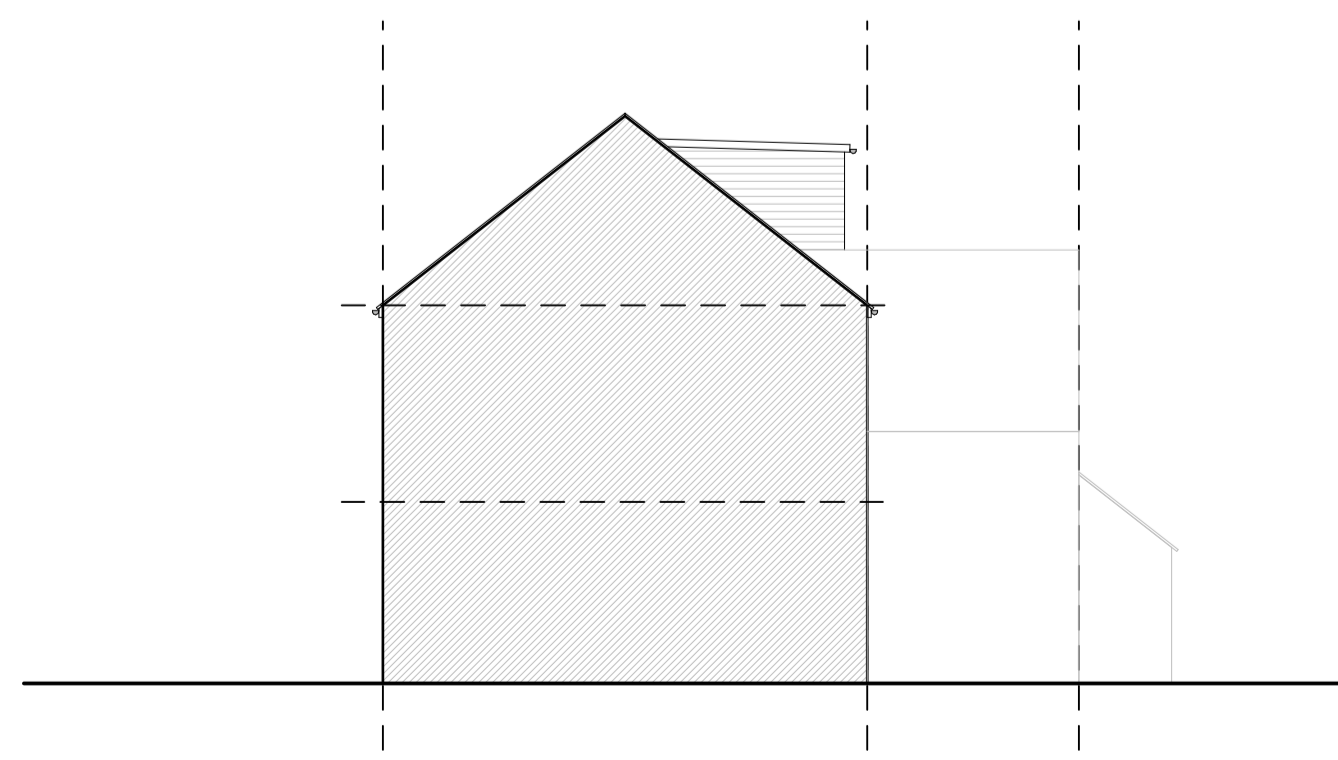

Proposed East Elevation - 1:100

Notes:

Do Not Scale.

Report all discrepancies, errors and omissions.


Verify all dimensions on site before commencing any work on site or preparing shop drawings.

All materials, components and workmanship are to comply with the relevant British Standards, Codes of Practice, and appropriate manufacturers recommendations that from time to time shall apply.

For all specialist work, see relevant drawings.

This drawing and design are copyright of AMS

Rev	Date	Description
A	01/26	Amendments to rear elevation.

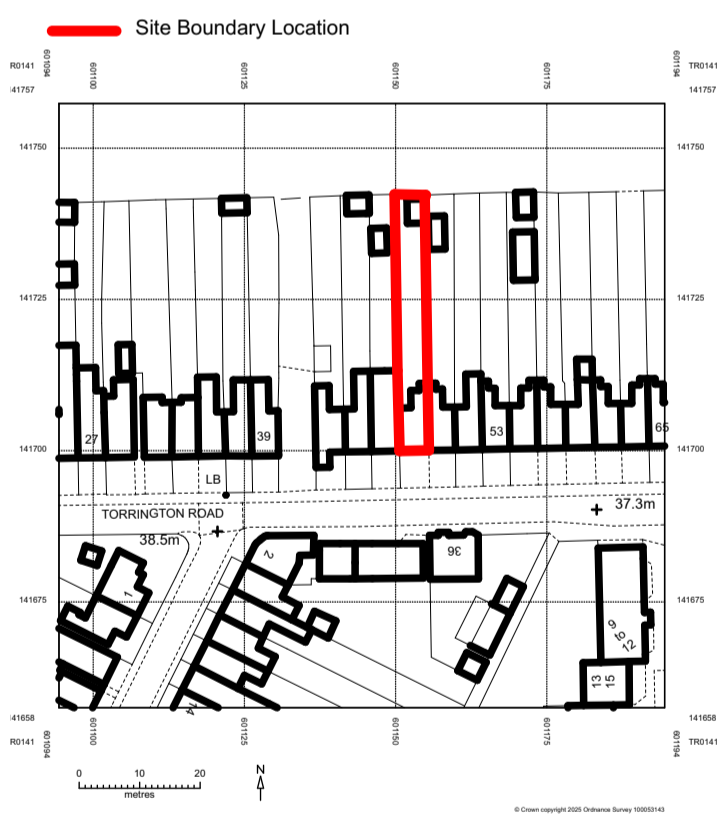

Site Location Plan - 1:1250

PROJECT TITLE:
**Number 47
 Torrington Road
 Ashford
 Kent TN23 7TG**

DRAWING DESCRIPTION:
PROPOSED PLANS AND ELEVATIONS

SCALE: 1:1250, 1:100 @ A1
 DATE: JAN 2026
 DRAWN BY: MG
 CHECKED BY: PC

STATUS:
PLANNING

DRAWING NUMBER: 25-004/03
 REVISION: A