



Notes: Do not scale to obtain working dimensions. Use only figured dimensions. All dimensions to be checked on site prior to construction. Any discrepancies to be notified to the Architect immediately.  
All Copyright Reserved to Abbey Design.

Rev	Date	Notes / Checked
P1	08.09.25	FIRST ISSUE FOR COMMENT
P2	10.09.25	04 P1 RENUMBERED 06 P2

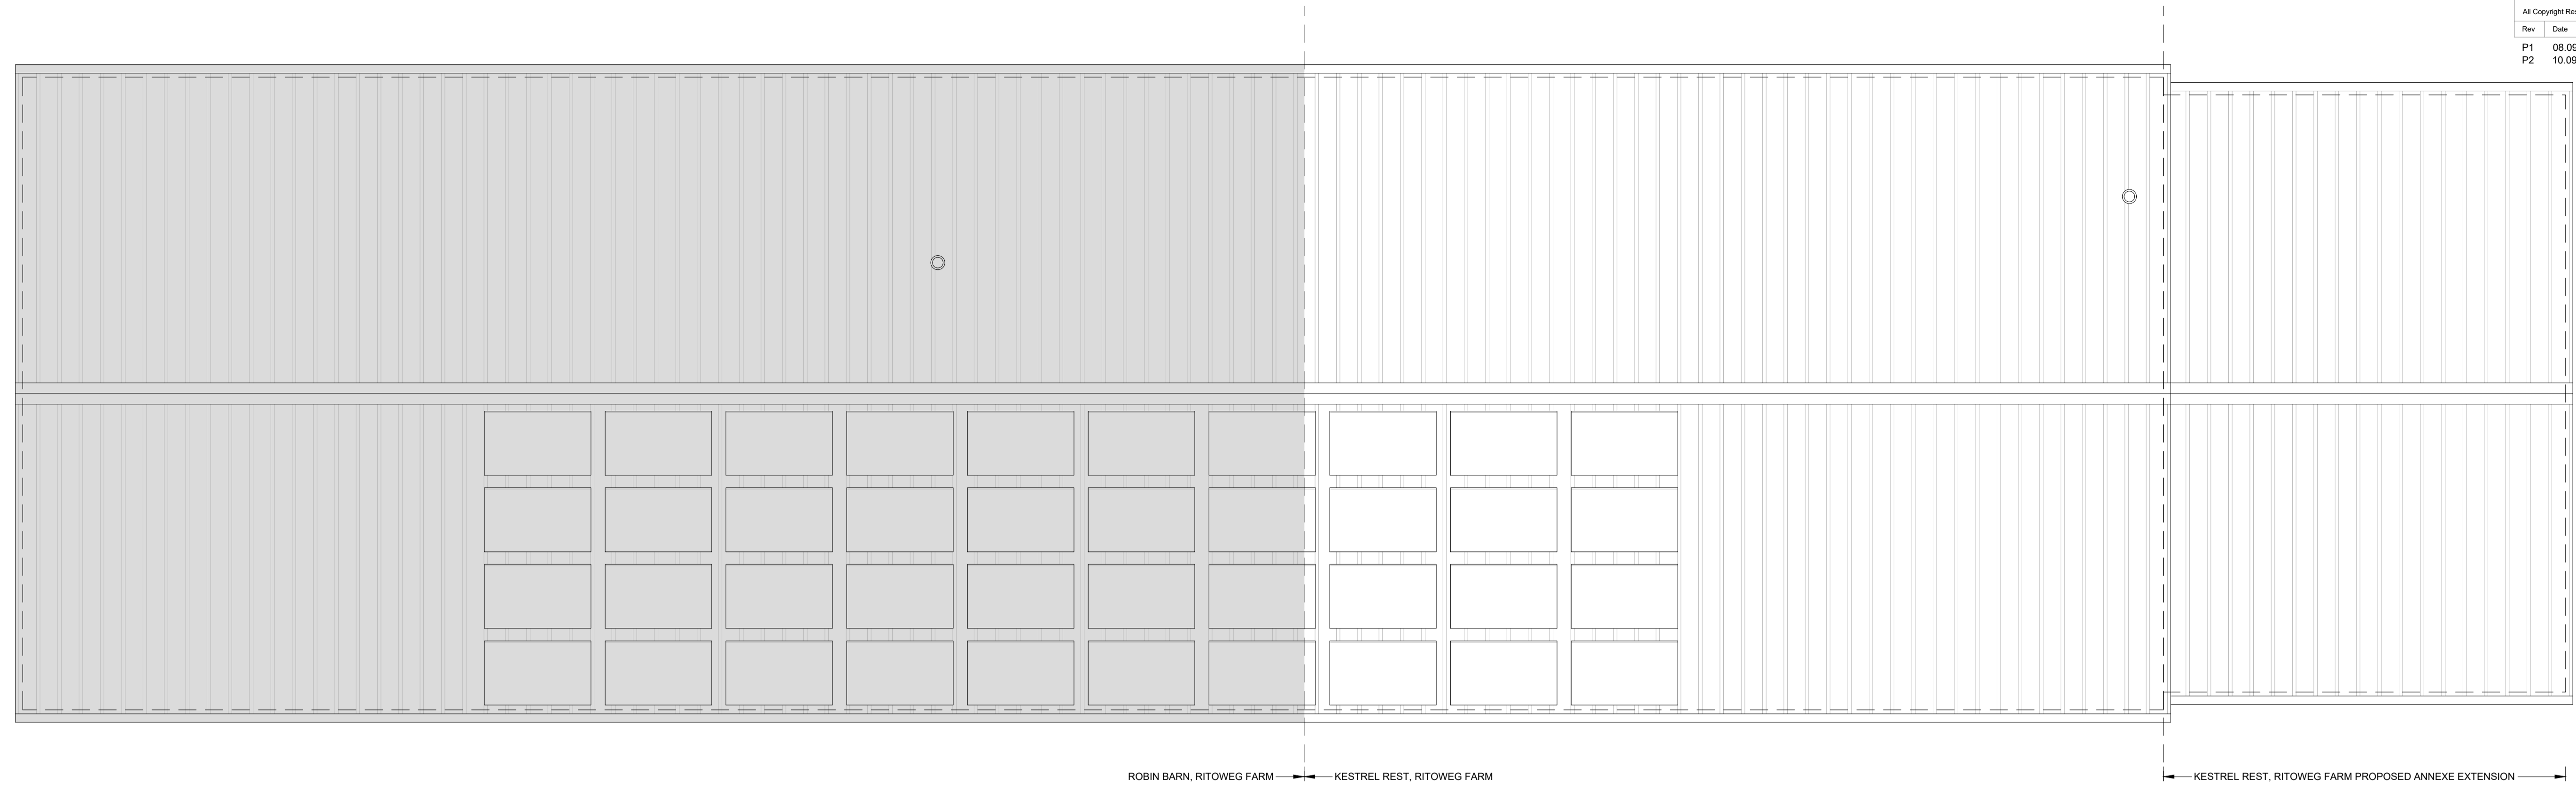

ROOF PLAN

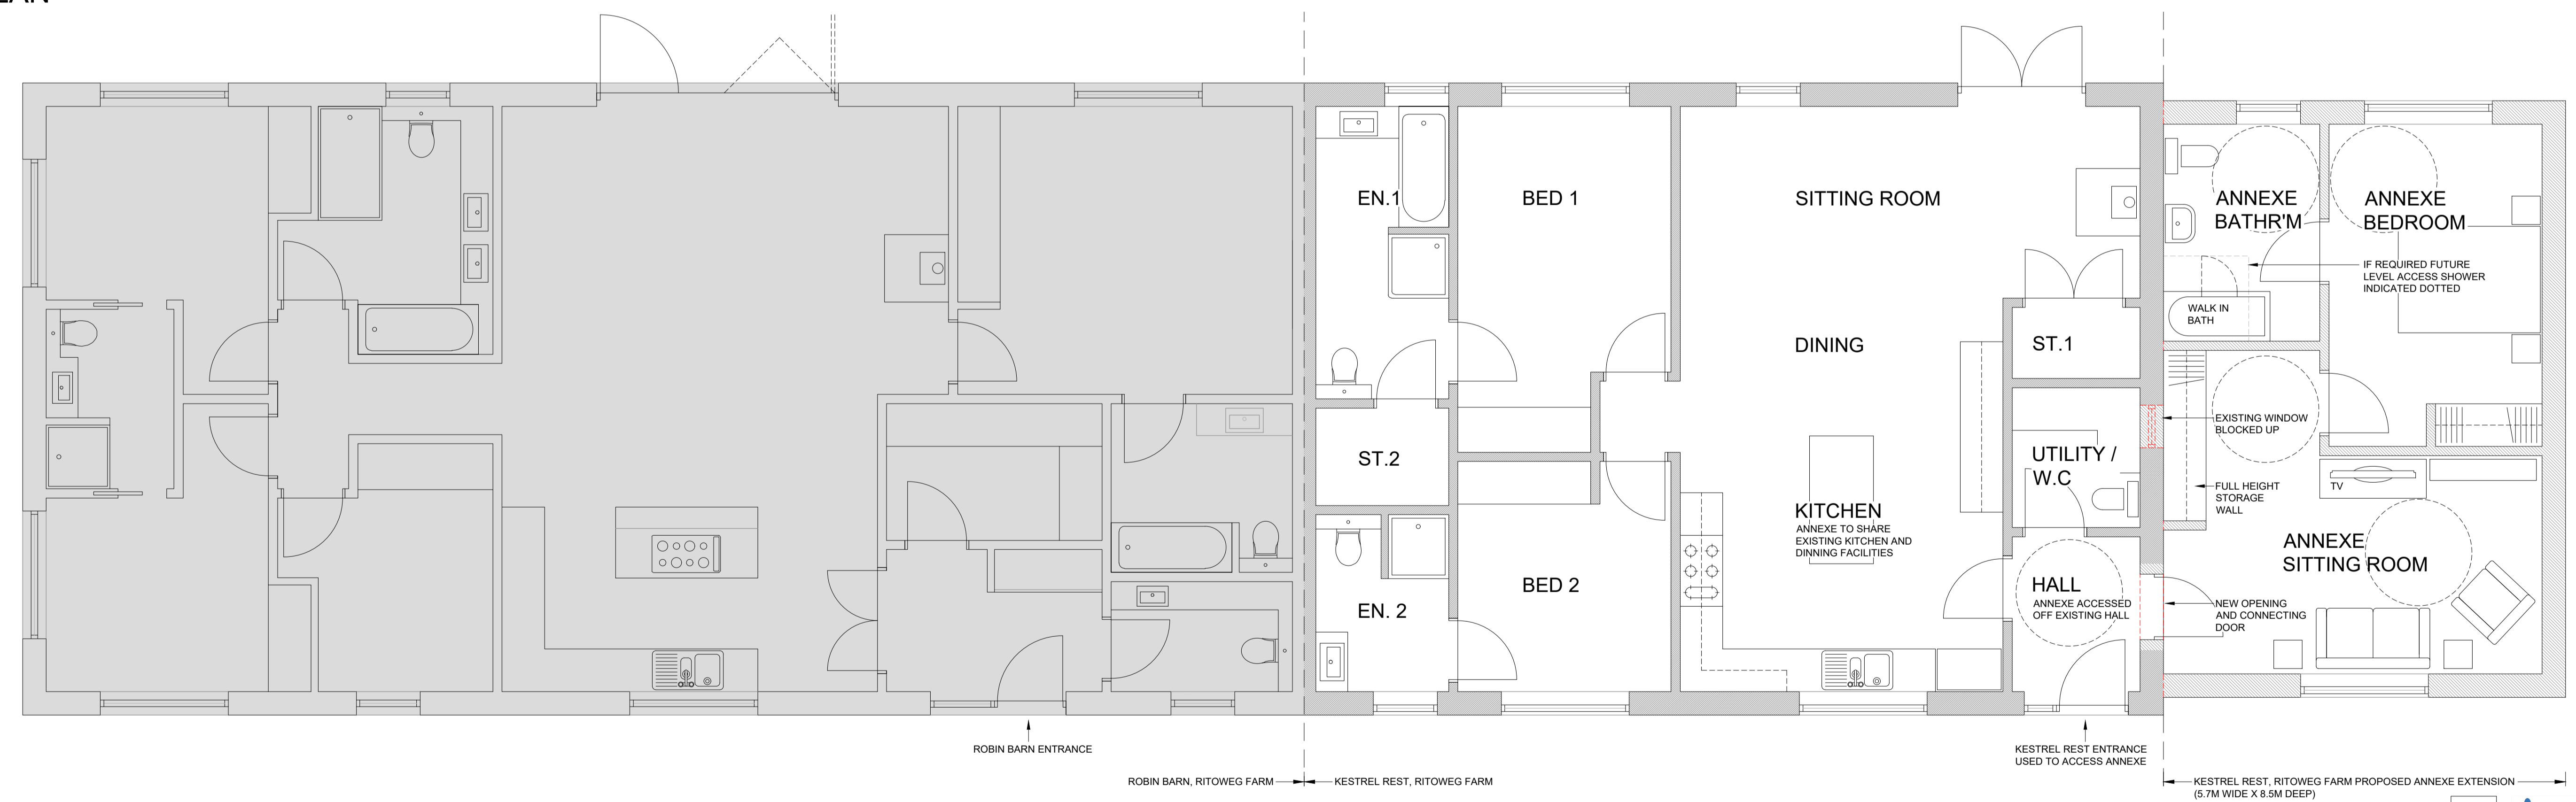

FLOOR PLAN

PROPOSED FLOOR AND ROOF PLANS

SCALE BAR 1:50 @ A1  
0m 1m 2m 3m 4m 5m 6m 7m 8m 9m 10m



- ADJOINING PROPERTY SHOWN FOR CONTEXT
- EXISTING WALLS / PARTITIONS
- PROPOSED WALLS / PARTITIONS
- EXISTING BUILDING FABRIC REMOVED
- FUTURE 1.5M DIA WHEELCHAIR TURNING CIRCLE IF REQUIRED

**Abbey Design**  
Architectural Services Ltd

Canterbury Innovation Centre, University Road, Canterbury, Kent, CT2 7FG  
www.abbey-design.org email admin@abbey-design.org Tel. 01227 250089

**Project**  
PROPOSED ANNEXE EXTENSION TO  
KESTREL REST, RITOWEG FARM,  
HEADCORN ROAD, SMARDEN, KENT,  
TN27 8PN

**Client**  
MRS T THOMAS

**Drawing Title**  
PROPOSED FLOOR AND ROOF  
PLANS

Scale @ A1 1:50	Scale @ A3 1:100	Drawn by CRE	Checked by LRW
Issue Status PLANNING	Date SEPT 25	Revision P2	
Project number 25/593	Drawing number 06		

PLANNING