

TOWN AND COUNTRY PLANNING ACT 1990

**ASHFORD BOROUGH COUNCIL
TREE PRESERVATION ORDER NO. 12,2021
Wheelers Wye Road Boughton Aluph Ashford Kent TN25 4HH**

Ashford Borough Council, in exercise of the powers conferred on them by section 198 of the Town and Country Planning Act 1990 make the following Order:-

Citation

1. This Order may be cited as Ashford Borough Council Tree Preservation Order No 12,2021 - Wheelers Wye Road Boughton Aluph Ashford Kent TN25 4HH

Interpretation

2. (1) In this Order "the authority" means Ashford Borough Council.
(2) In this Order any reference to a numbered section is a reference to the section so numbered in the Town and Country Planning Act 1990 and any reference to a numbered regulation is a reference to the regulation so numbered in the Town and Country Planning (Tree Preservation) (England) Regulations 2012.

Effect

3. (1) Subject to regulation 4, this Order takes effect provisionally on the date on which it is made.
(2) Without prejudice to subsection (7) of section 198 (power to make tree preservation orders) or subsection (1) of section 200 (tree preservation orders: Forestry Commissioners) and, subject to the exceptions in regulation 14, no person shall -
(a) cut down, top, lop, uproot, wilfully damage, or wilfully destroy; or
(b) cause or permit the cutting down, topping, lopping, uprooting, wilful damage or wilful destruction of

any tree specified in the Schedule to this Order except with the written consent of the authority in accordance with regulations 16 and 17, or of the Secretary of State in accordance with regulation 23, and, where such consent is given subject to conditions, in accordance with those conditions.

Application to trees to be planted pursuant to a condition


4. In relation to any tree identified in the first column of the Schedule by the letter "C", being a tree to be planted pursuant to a condition imposed under paragraph (a) of section 197 (planning permission to include appropriate provision for preservation and planting of trees), this Order takes effect as from the time when the tree is planted.

Dated this 20th October 2021

THE COMMON SEAL OF ASHFORD BOROUGH COUNCIL

was affixed to this Order in the presence of -

Solicitor

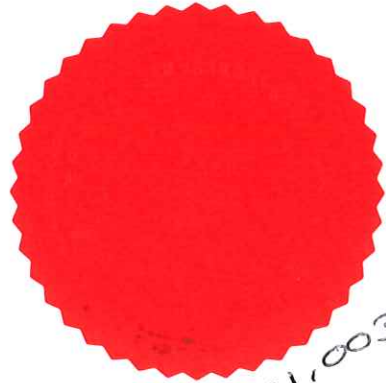A handwritten signature in black ink, consisting of several loops and a long tail.

21,003

Solicitor

Case of urgency and no Member
Available to attest the seal
General Procedure Rules
Appendix 1 Section D(5)

SCHEDULE

SPECIFICATION OF TREES

Trees specified individually (encircled in black on the map)

Reference on map	Description	Situation
T1	Pine	Southern boundary with Denelees
T2	Maple	Southern boundary with Denelees
T3	Cedar	Southern boundary with Denelees
T4	Poplar	Northern boundary adjacent to field

Trees specified by reference to an area (within a dotted black line on the map)


Reference on map	Description	Situation
		None

Groups of trees (within a broken black line on the map)

Reference on map	Description	Situation
		None

Woodlands (within a continuous black line on the map)

Reference on map	Description	Situation
		None

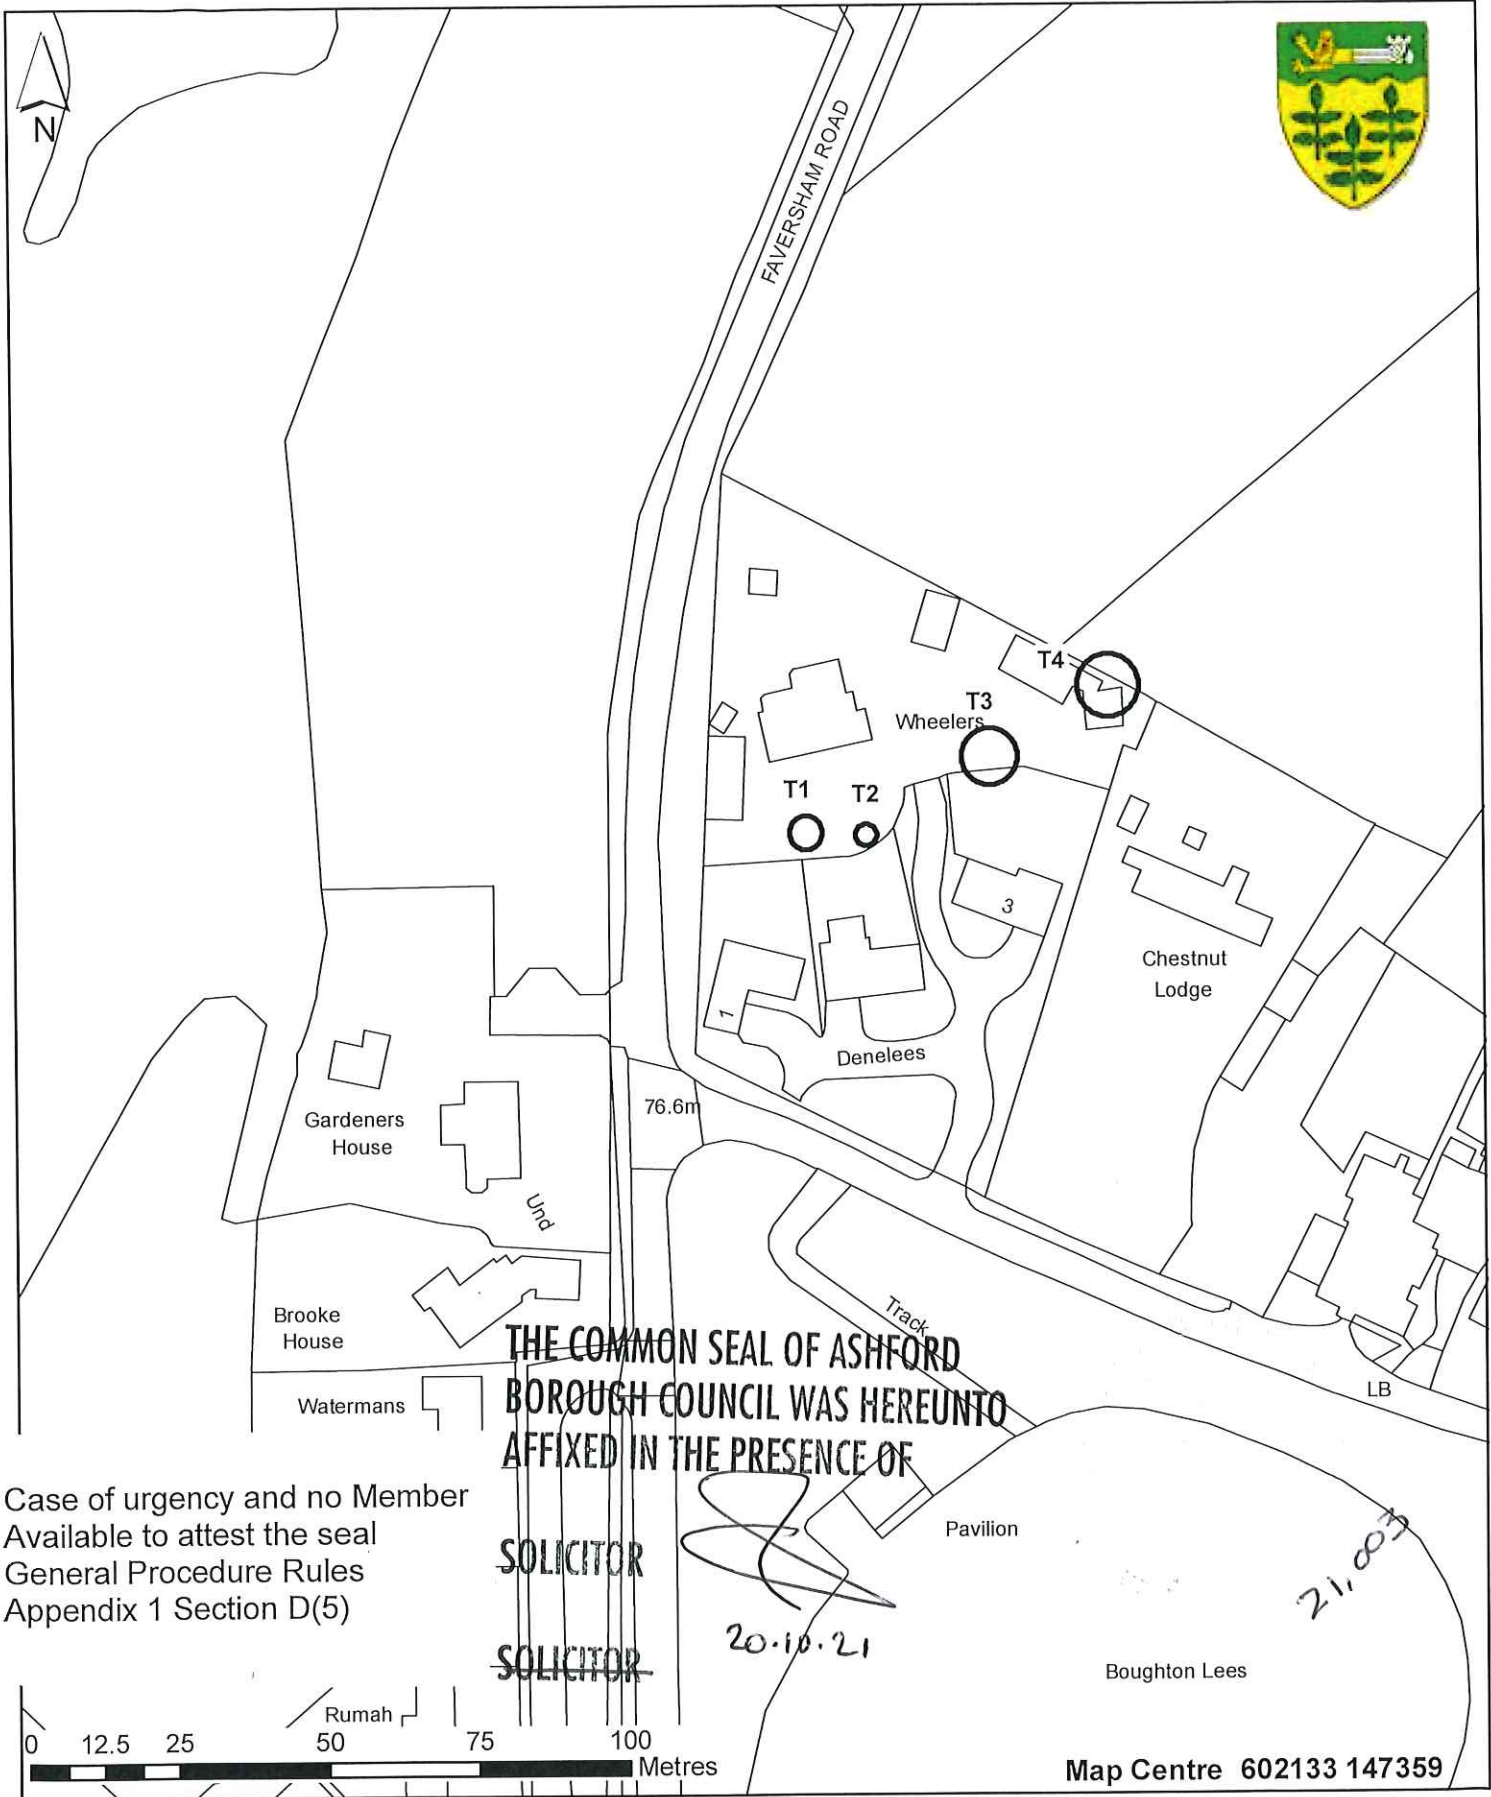


Case of urgency and no Member Available to attest the seal
 General Procedure Rules
 Appendix 1 Section D(5)

**THE COMMON SEAL OF ASHFORD
 BOROUGH COUNCIL WAS HEREUNTO
 AFFIXED IN THE PRESENCE OF**
 SOLICITOR
 SOLICITOR

20.10.21

21,003

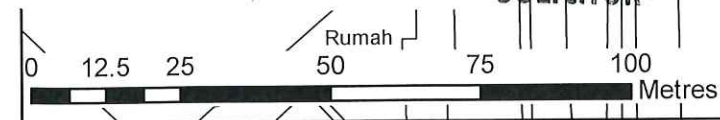

Map Centre 602133 147359

ASHFORD BOROUGH COUNCIL
 TREE PRESERVATION ORDER NO 12, 2021
 Wheelers, Wye Road, Boughton Aluph,
 Ashford, Kent, TN25 4HH

**Planning and Development
 Civic Centre
 Tannery Lane
 Ashford
 Kent
 TN23 1PL**

October 2021 Scale: 1:1250

