

9th January 1991

Borough Planning Officer
Borough Secretary & Solicitor

245
Mr P Runciman

ASHFORD BOROUGH COUNCIL TREE PRESERVATION ORDER NO. 2 1991
MILL FARMHOUSE, MILL LANE, TENTERDEN

I refer to the decision of the Plans Sub-Committee of the 12th December 1990 that the above Tree Preservation Order should be made and attach a copy of a plan showing the location of the trees concerned.

The First Schedule of the Order should read as follows:-


No. on Map	Description	Situation
T1	Hawthorn	West of Mill Farm House, Mill Lane, Tenterden
T2	Whitebeam	"
T3	Cypress	"
T4	"	"
T5	"	"
G1	Group consisting of 5 Cypress trees	West of Mill Farm House, Mill Lane, Tenterden
G2	Group consisting of 16 Cypress Trees	West of Mill Farm House, Mill Lane, Tenterden
G3	Group consisting of 2 sweet chestnut 2 Hornbeam, 2 Birch, 2 Cherry, and 2 Larch trees	West of Mill Farm House, Mill Lane, Tenterden
G4	Group consisting of 2 Birch and 2 Cherry trees	West of Mill Farm House, Mill Lane, Tenterden
T6	Paper birch	South west of Mill Farm House Mill Lane, Tenterden
T7	Norway Maple	"
T8	Golden rain	"
T9	Snake Bar Maple	"
T10	Norway Maple	"
T11	Paper Bark Maple	"
T12	Hawthorn	"
T13	Birch	"

No. on Map	Description	Situation
T14	Cherry	"
T15	Birch	"
T16	Holly	"
T17	Weeping birch	South East of Mill Farm House, Mill Lane, Tenterden
T18	Cedar	"
T19	Beech	"
T20	Oak	"
T21	Oak	"
T22	Oak	"
T23	Birch	"
T24	Birch	"
T25	Birch	East of Mill Farm House, Mill Lane, Tenterden
T26	Birch	"
T27	Cypress	directly north of mill Farm House, Mill Lane, Tenterden
T28	Arizona Cypress	"
T29	Holly	North west of Mill Farm House, Mill Lane, Tenterden
T30	Beech	North west of Mill Farm House, Mill Lane, Tenterden
T31	Holly	"
T32	Whitebeam	"

The owners of the land are understood to be J M Bilgen, Mill Farm House, Mill Lane, Tenterden, Nr Ashford, Kent. Other persons affected by the Order:- The Owners/Occupiers of No. 3 Adams Close, Ashford Road, Tenterden, Nr Ashford, Kent; Mr & Mrs K Cheese, No. 4 Adams Close, Ashford Road, Tenterden, Nr Ashford, Kent; Mr & Mrs D Fuller, No. 5 Adams Close, Ashford Road, Tenterden, Nr Ashford, Kent; The Owner/Occupier of East Weald, Ashford Road, Tenterden, Nr Ashford, Kent; The Owner/Occupier of Copers Cope, Homewood Road, Tenterden, Nr Ashford, Kent and S.B. Irvine, No. 11 Homewood Road, Tenterden, Nr Ashford, Kent.


The reason for the making of the Order is that it is in the interests of amenity.

The Grid Reference for the location of the trees is TQ 889 342.

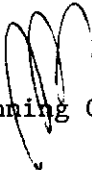
for Borough Planning Officer

Enc.

2/F3/WBP0214M/AG

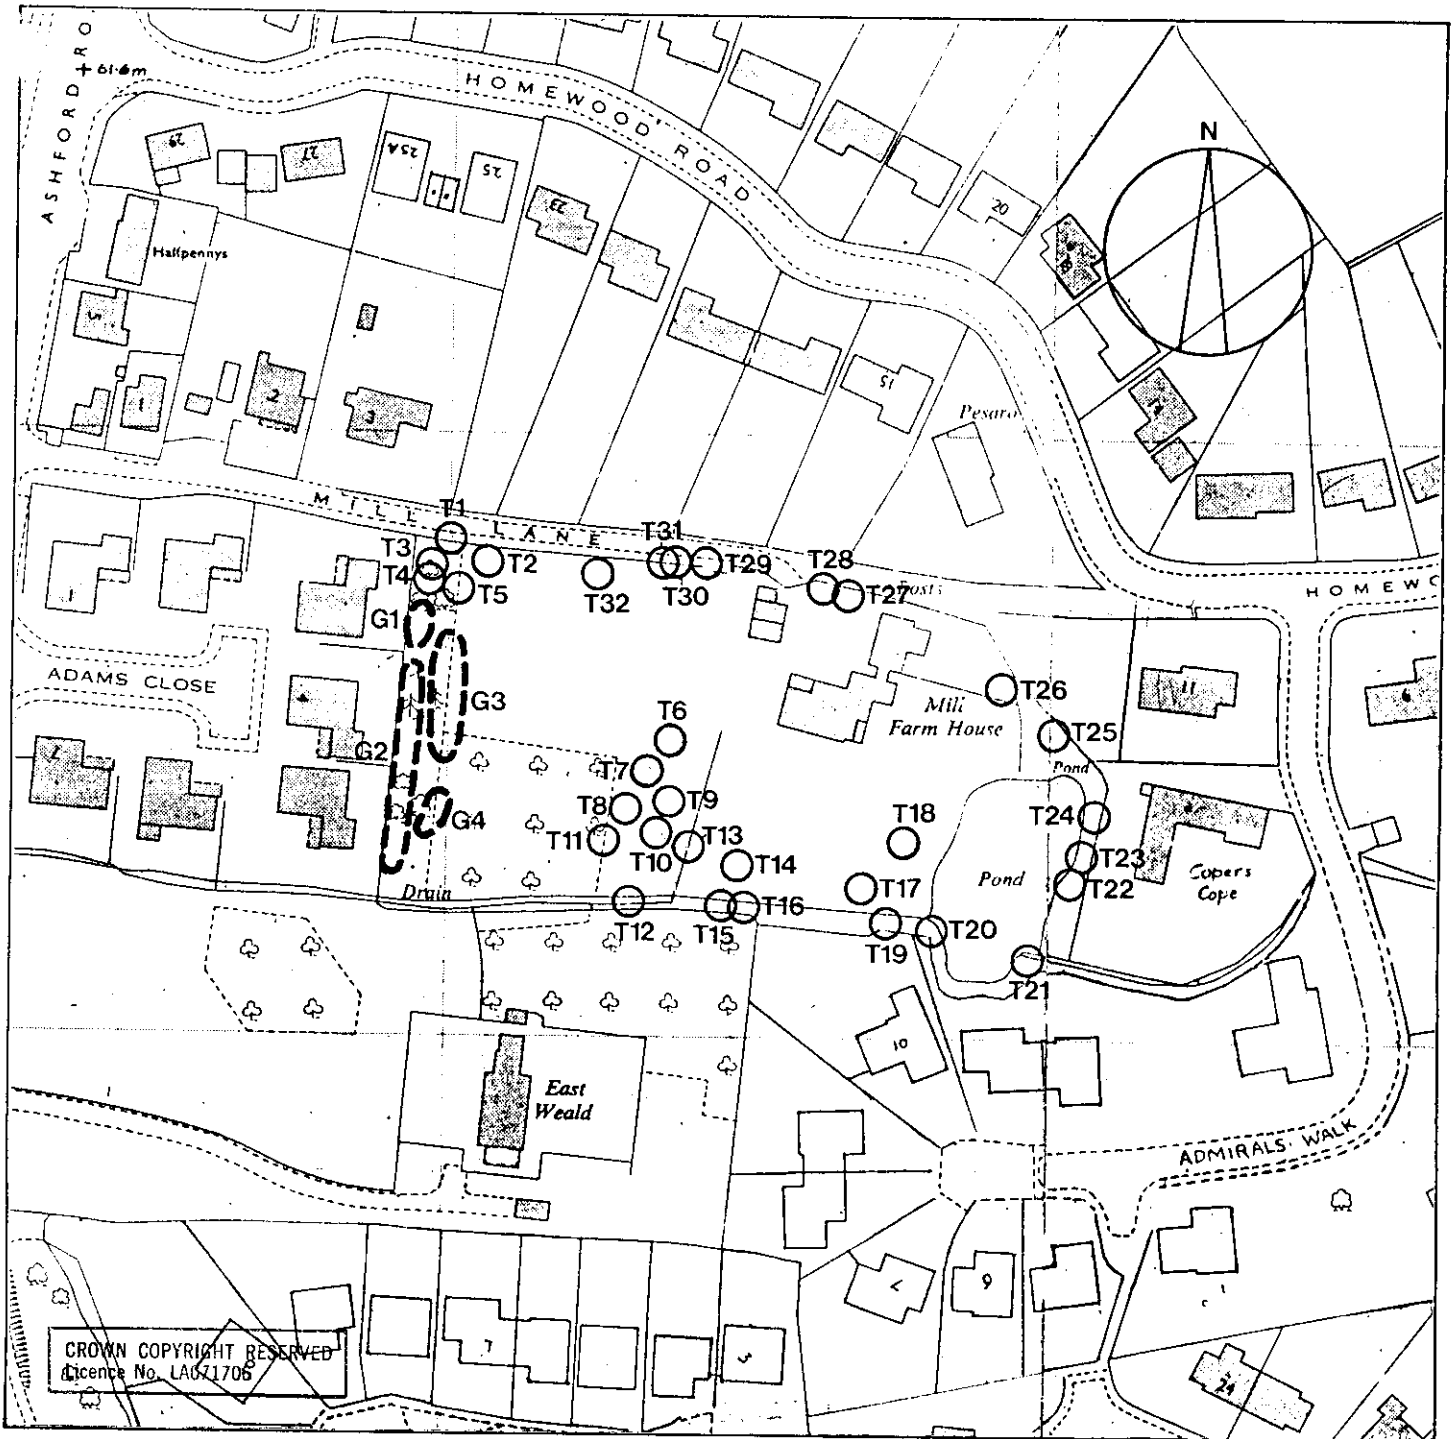

ASHFORD BOROUGH COUNCIL

TREE PRESERVATION ORDER NO.2, 1991

MILL FARM HOUSE, MILL LANE,
TENTERDEN

Date. January 1991
Scale. 1:1250

Anthony Slack, MRTPI,
Borough Planning Officer,
Civic Centre,
Tannery Lane,
Ashford,
Kent.

Drawing No. TB/91/3
Grid Ref. TQ 889 341