

TOWN AND COUNTRY PLANNING ACT 1990

**ASHFORD BOROUGH COUNCIL
TREE PRESERVATION ORDER NO. 9,2020
Land adjacent to The Barn, Chilmington Green Lane**

Ashford Borough Council, in exercise of the powers conferred on them by section 198 of the Town and Country Planning Act 1990 make the following Order:-

Citation

1. This Order may be cited as Ashford Borough Council Tree Preservation Order No 9,2020 - Land adjacent to The Barn, Chilmington Green Lane

Interpretation

2. (1) In this Order "the authority" means Ashford Borough Council.
(2) In this Order any reference to a numbered section is a reference to the section so numbered in the Town and Country Planning Act 1990 and any reference to a numbered regulation is a reference to the regulation so numbered in the Town and Country Planning (Tree Preservation) (England) Regulations 2012.

Effect

3. (1) Subject to regulation 4, this Order takes effect provisionally on the date on which it is made.
(2) Without prejudice to subsection (7) of section 198 (power to make tree preservation orders) or subsection (1) of section 200 (tree preservation orders: Forestry Commissioners) and, subject to the exceptions in regulation 14, no person shall -
(a) cut down, top, lop, uproot, wilfully damage, or wilfully destroy; or
(b) cause or permit the cutting down, topping, lopping, uprooting, wilful damage or wilful destruction of

any tree specified in the Schedule to this Order except with the written consent of the authority in accordance with regulations 16 and 17, or of the Secretary of State in accordance with regulation 23, and, where such consent is given subject to conditions, in accordance with those conditions.


Application to trees to be planted pursuant to a condition

4. In relation to any tree identified in the first column of the Schedule by the letter "C", being a tree to be planted pursuant to a condition imposed under paragraph (a) of section 197 (planning permission to include appropriate provision for preservation and planting of trees), this Order takes effect as from the time when the tree is planted.

Dated this 11 November 2020

THE COMMON SEAL OF ASHFORD BOROUGH COUNCIL

was affixed to this Order in the presence of -

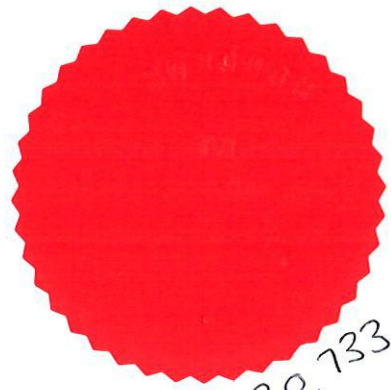

20,733

Mayor

Solicitor

Case of urgency and no Member
Available to attest the seal
General Procedure Rules
Appendix 1 Section D(5)

SCHEDULE

SPECIFICATION OF TREES

Trees specified individually
(encircled in black on the map)

Reference on map	Description	Situation
T1	Oak	Eastern boundary of Plot 4
T2	Lombardy Poplar	Southern boundary of naturalised garden buffer area adjacent to ditch.
T3	Black Poplar	Southern boundary of naturalised garden buffer area adjacent to ditch
T4	Weeping Willow	Western boundary of naturalised garden buffer area adjacent to ditch
T5	Oak	North west boundary of Plot 7
T6	Oak	North east boundary of Plot 6
T7	Oak	Eastern boundary of Plot 5

Trees specified by reference to an area
(within a dotted black line on the map)

Reference on map	Description	Situation
		None

Groups of trees

(within a broken black line on the map)

Reference on map	Description	Situation
G1	6no Black Poplar	Southern boundary of Plot 4
G2	10no Hornbeam	Centre of naturalised garden buffer zone adjacent to ditch.

Woodlands

(within a continuous black line on the map)

Reference on map	Description	Situation
		None




Case of urgency and no Member Available to attest the seal General Procedure Rules Appendix 1 Section D(5)

THE COMMON SEAL OF ASHFORD BOROUGH COUNCIL WAS HEREUNTO AFFIXED IN THE PRESENCE OF



MAYOR
SOLICITOR

20.733

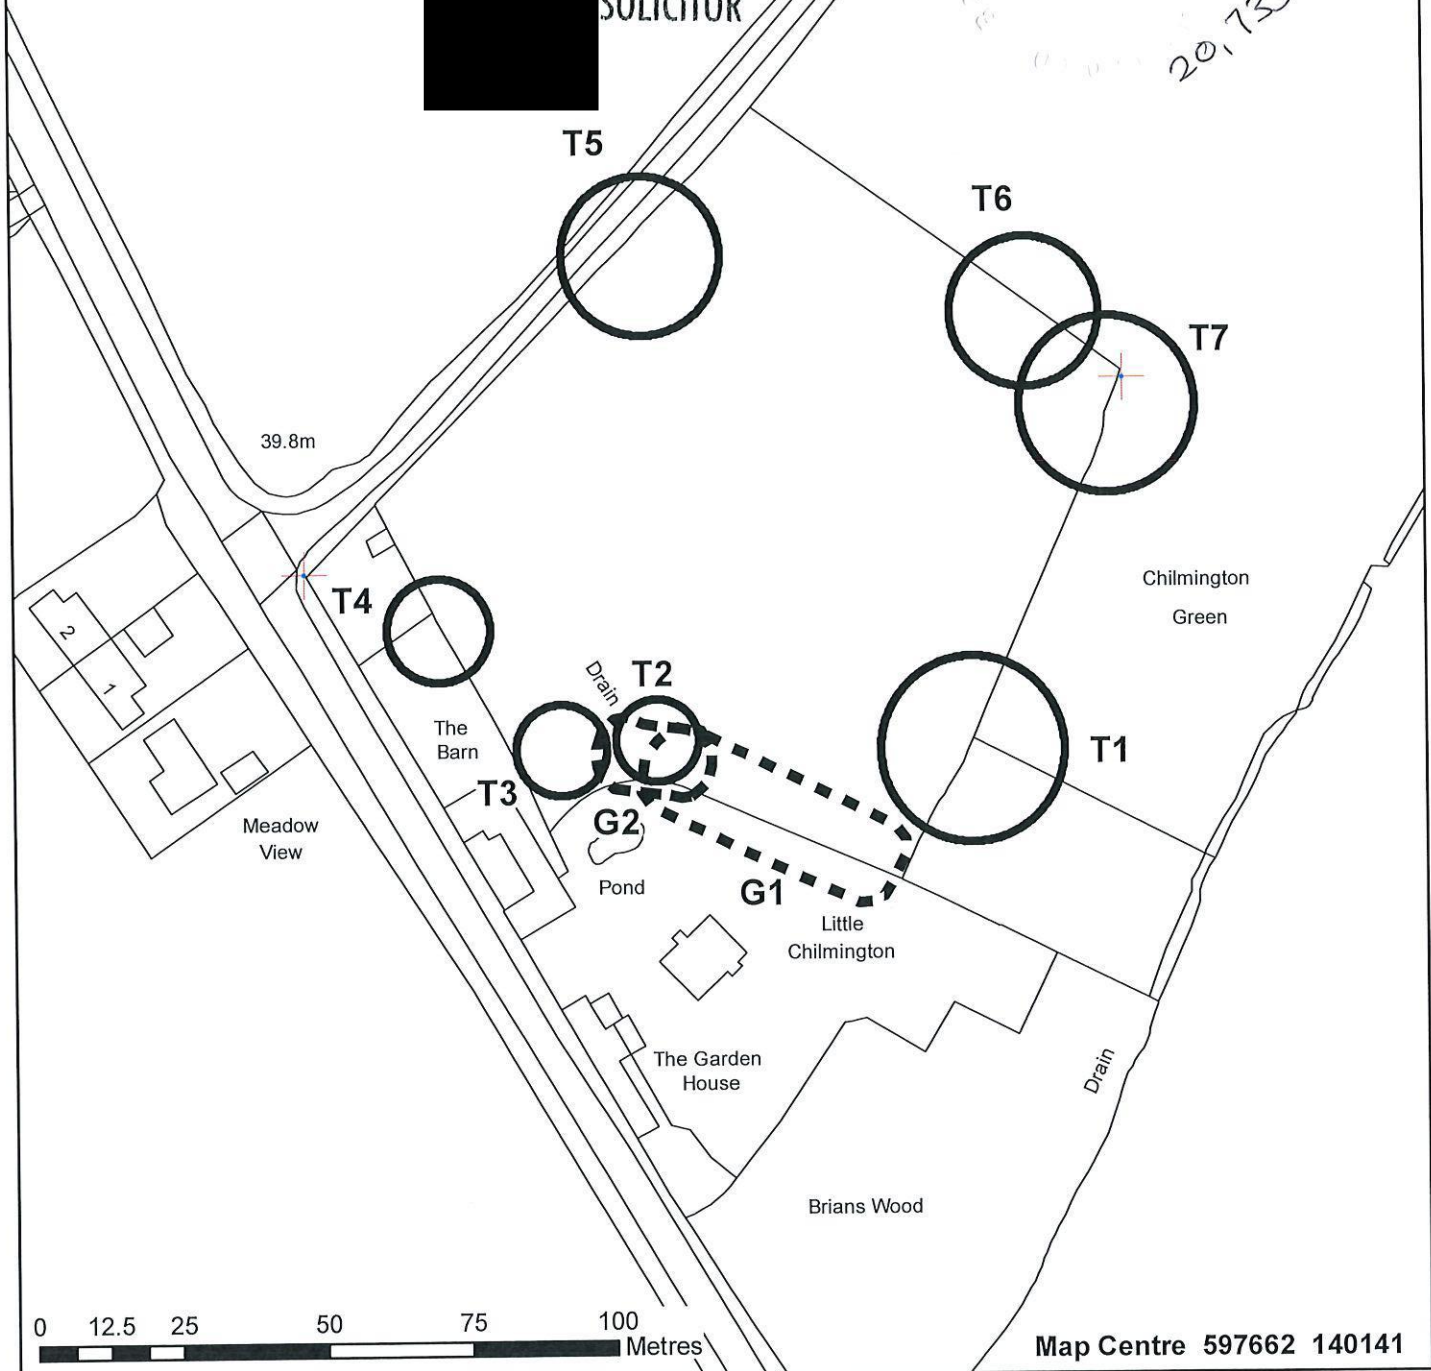

ASHFORD BOROUGH COUNCIL
TREE PRESERVATION ORDER NO 9, 2020
Land adjacent to the Barn, Chilmington Green Lane,
Chilmington Green

Planning and Development
Civic Centre
Tannery Lane
Ashford
Kent
TN23 1PL

November 2020 Scale: 1:1250