



EAST ELEVATION

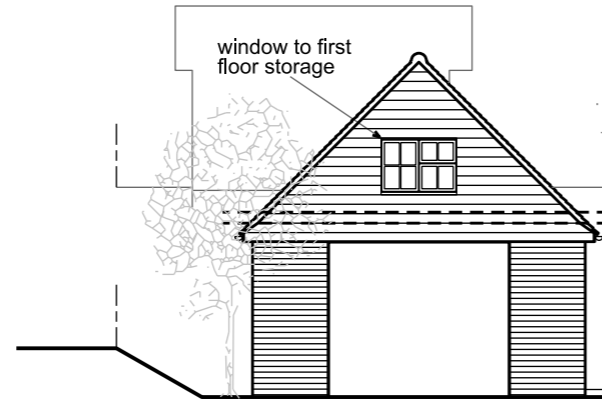


WEST ELEVATION




MAIN HOUSE

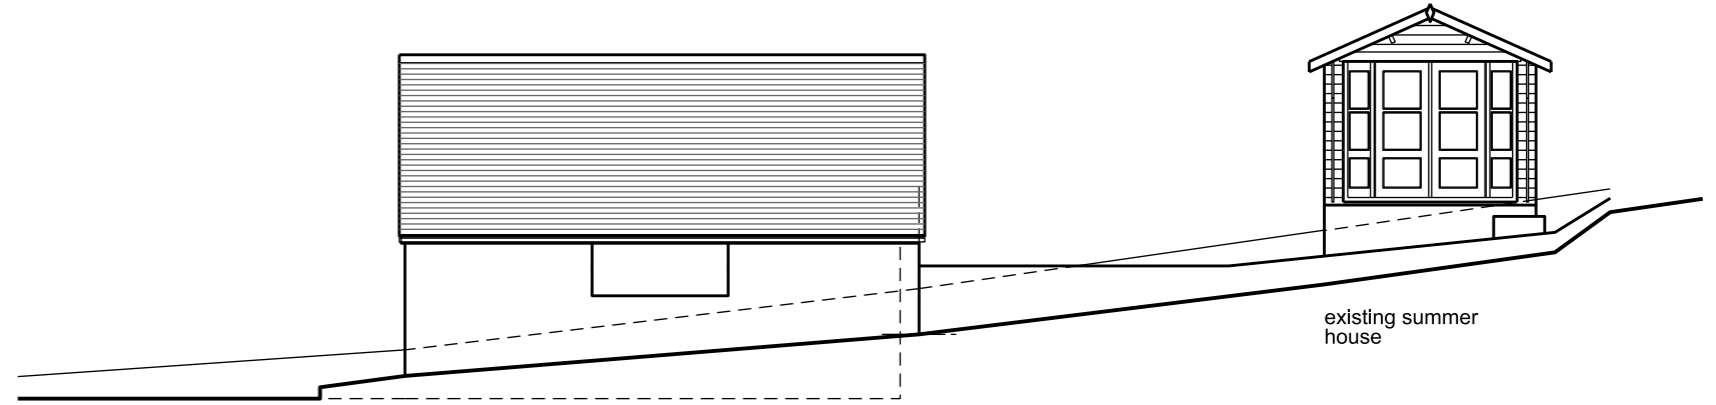

SOUTH ELEVATION

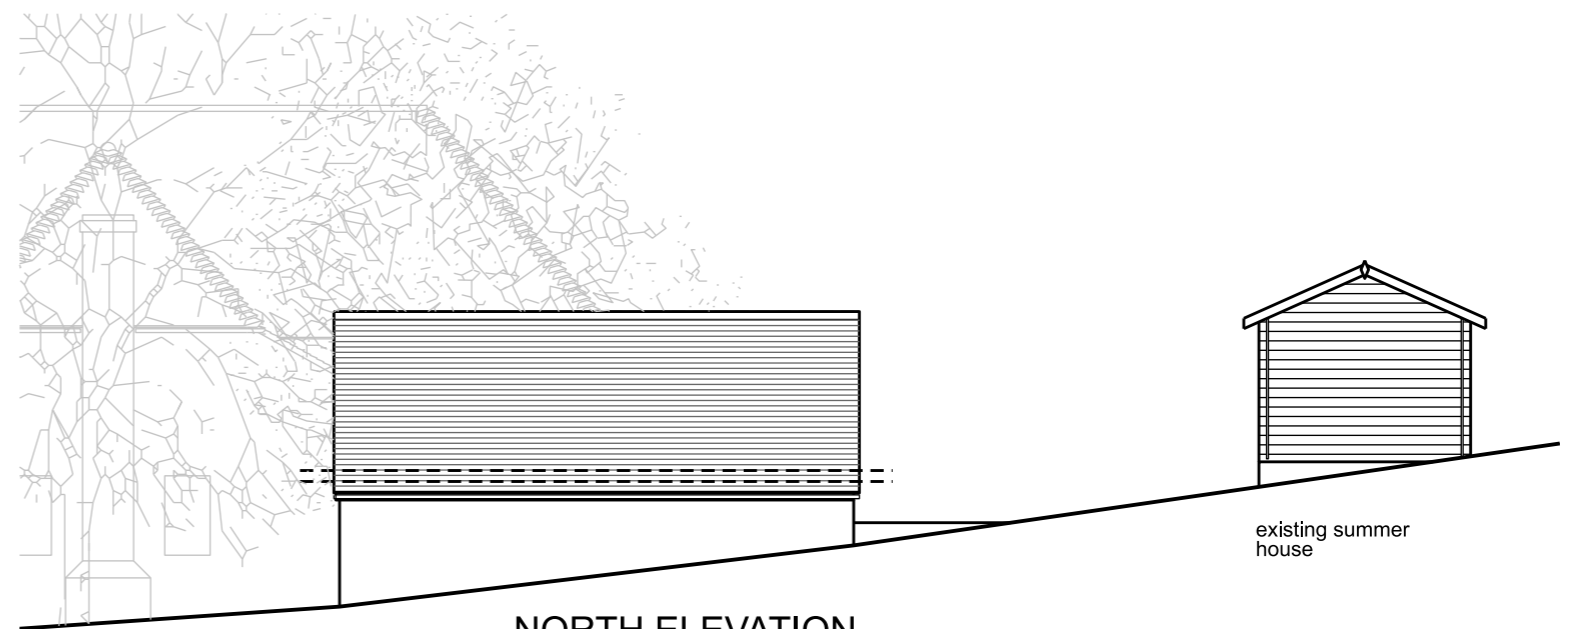

NORTH ELEVATION

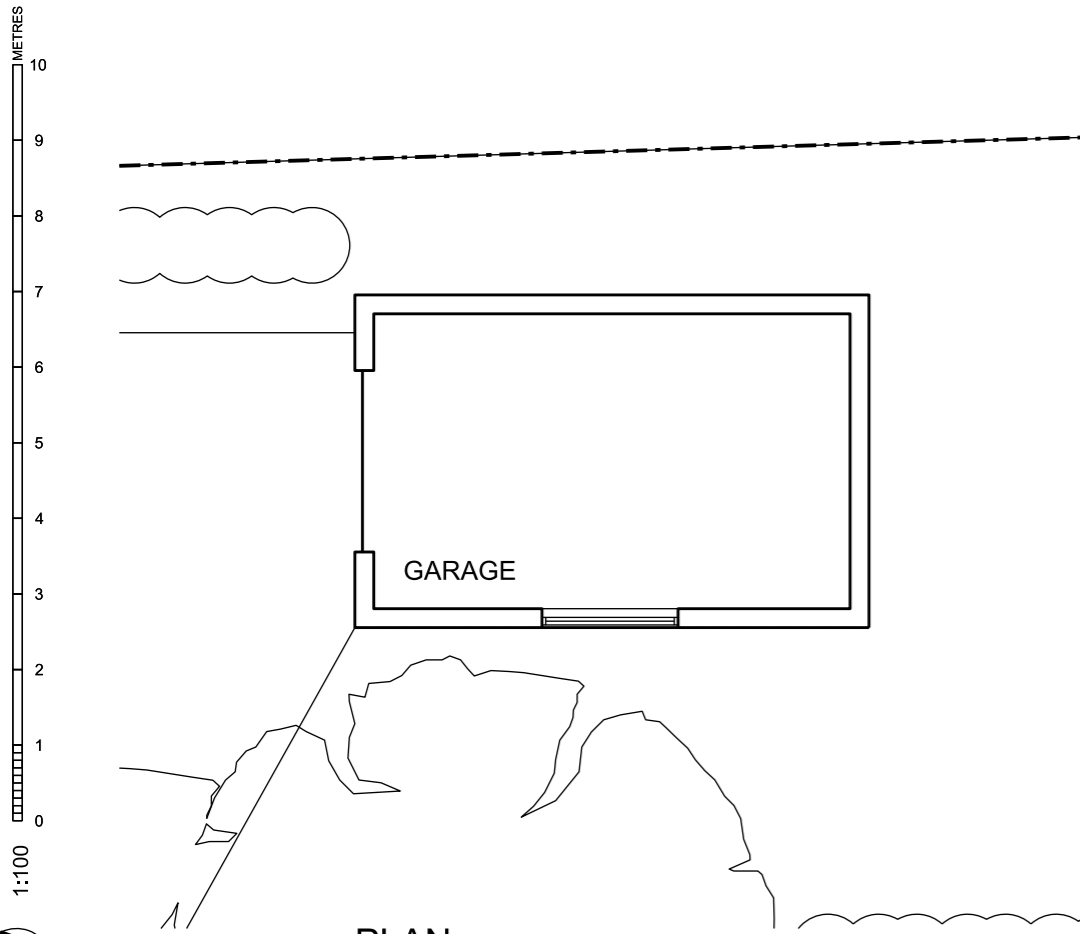

PLAN

Revision: