
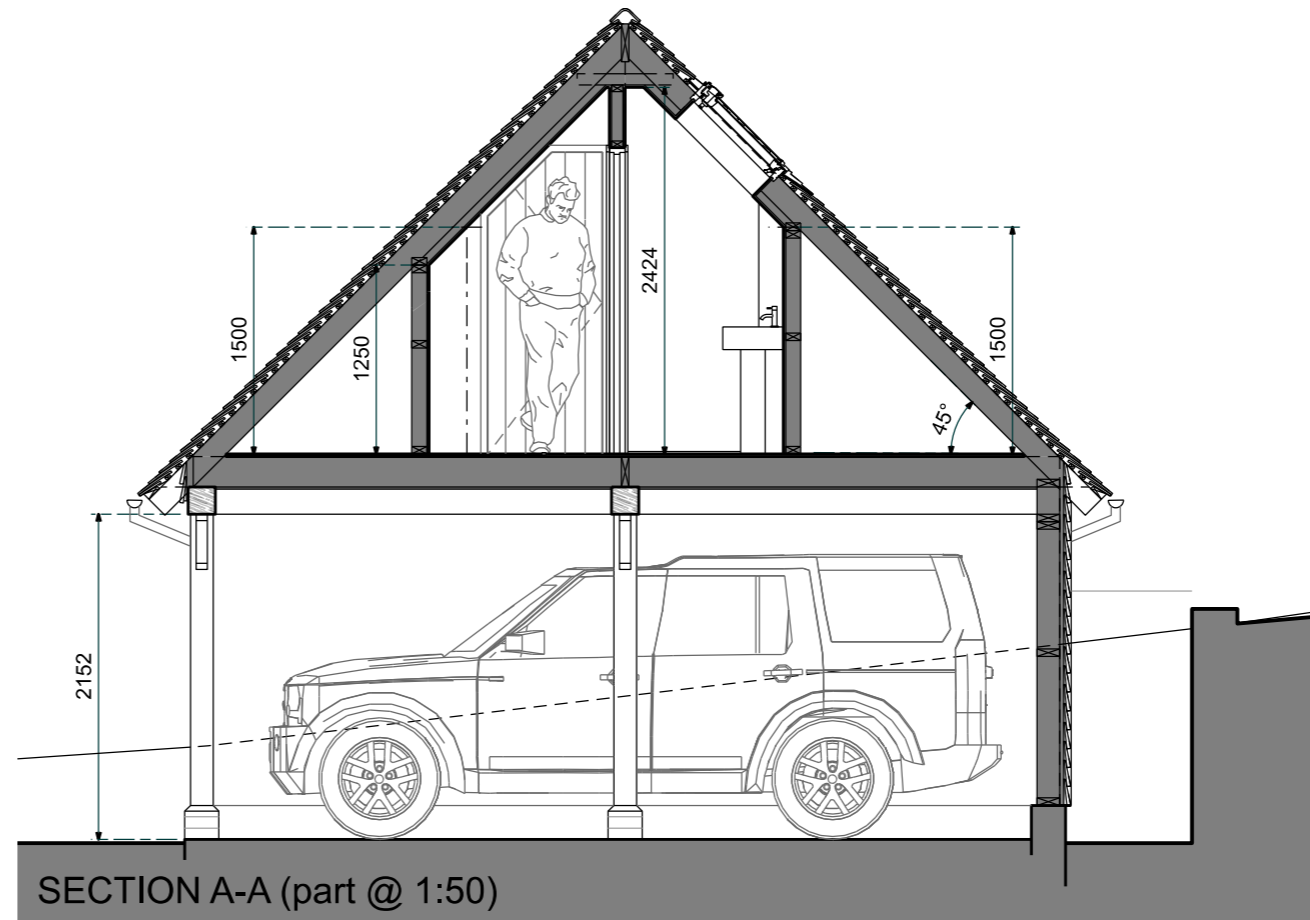


PROPOSED SECTION A-A

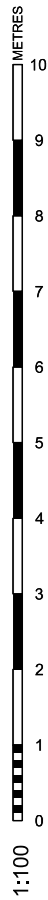

SECTION A-A (part @ 1:50)

Revision:

Huntstreet Cottage, Crundale
 Mr & Mrs White

Proposed Annex
 Proposed Sections

NB: Sheet drawn at A3 at 1:100 scale.
 When printed at 200% scale = 1:50.
 Date: 15/02/2024 Drawing No: 2301/304
 Scale: 1:100 @ A3 (1:50 @ A1)