


0 50m
Scale = 1:1000

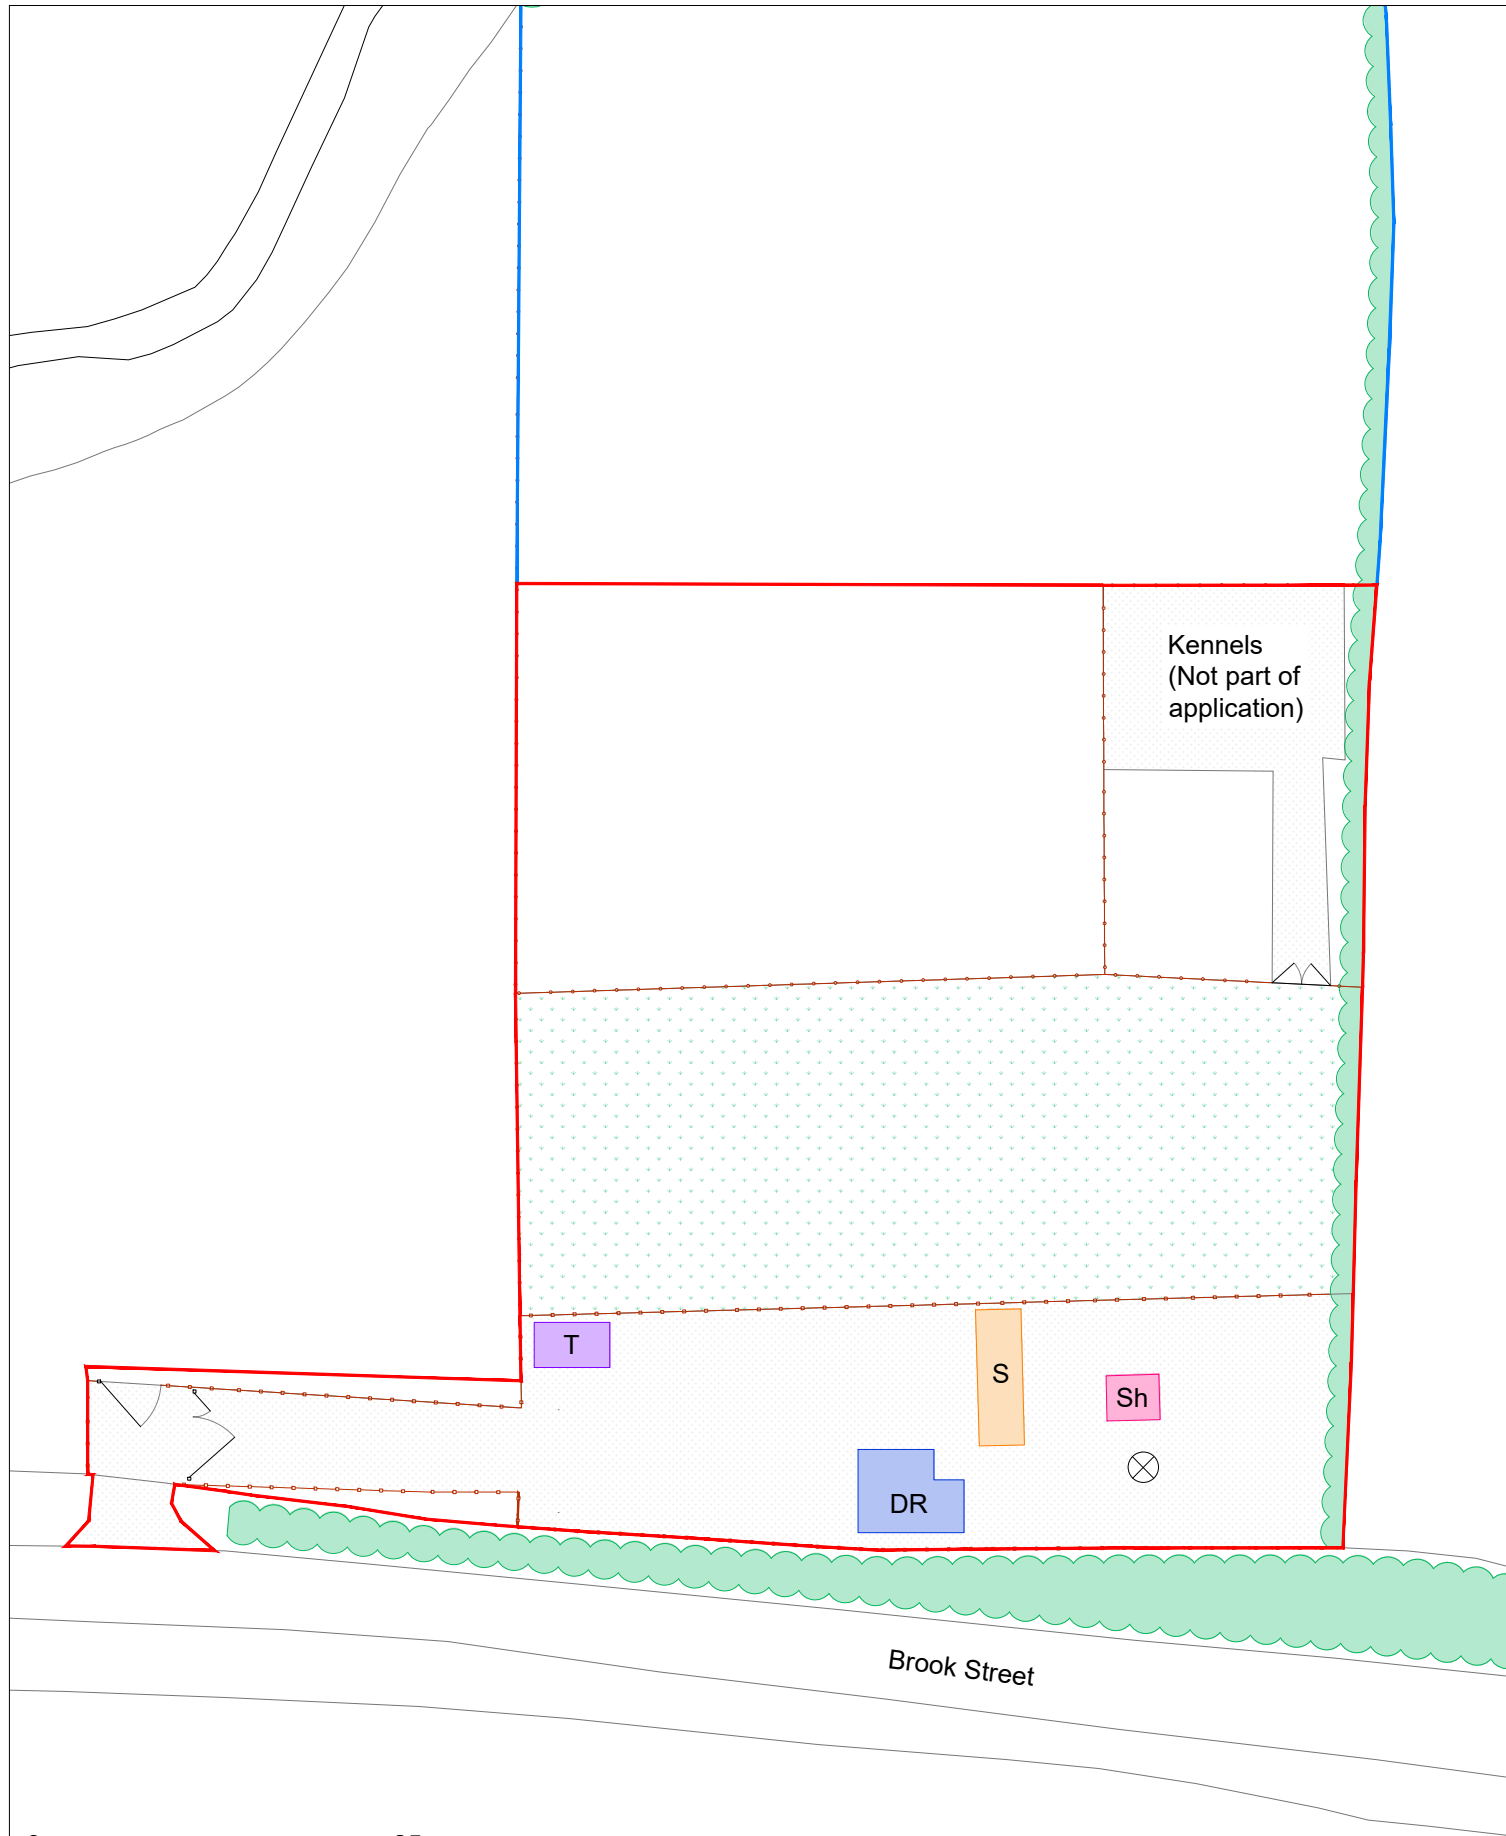

0 25m
Scale = 1:500

Key

- DR = Dayroom
- T = Touring Caravan
- S = Static Caravan
- Sh = Shed
- = Grass Paddock
- = Hardstanding
- = Cesspit
- = Panel Fencing
- = Post and Rail Fencing

- Apex Strategies Ltd ("the consultant"), has not checked or verified, and shall have no liability whatsoever for any inaccuracies which may be attributable to any data, reports, base plan(s) and drawings provided by the client, or purchased by the consultant on the client's behalf, that may have been utilised within this drawing.
- The consultant shall not be liable for the use by any person of any document for any purpose other than that for which the same were provided by the consultant.
- No liability whatsoever is accepted by the consultant for any error or omissions.

PROJECT:

Cob Tree Meadows, Brook Street, Woodchurch, Ashford, TN26 3SZ

TITLE:

Previously Approved Block Plan

CLIENT:

R Ali on behalf of Prideaux Planning

DWG REF: T1249-002

REV: A

SCALE: As shown

DRAWN BY: BL

APEX STRATEGIES

Website: www.apexstrategies.co.uk
Email: contact@apexstrategies.co.uk
Tel: 07375511320