



1 Proposed Elevations
Scale: 1:50

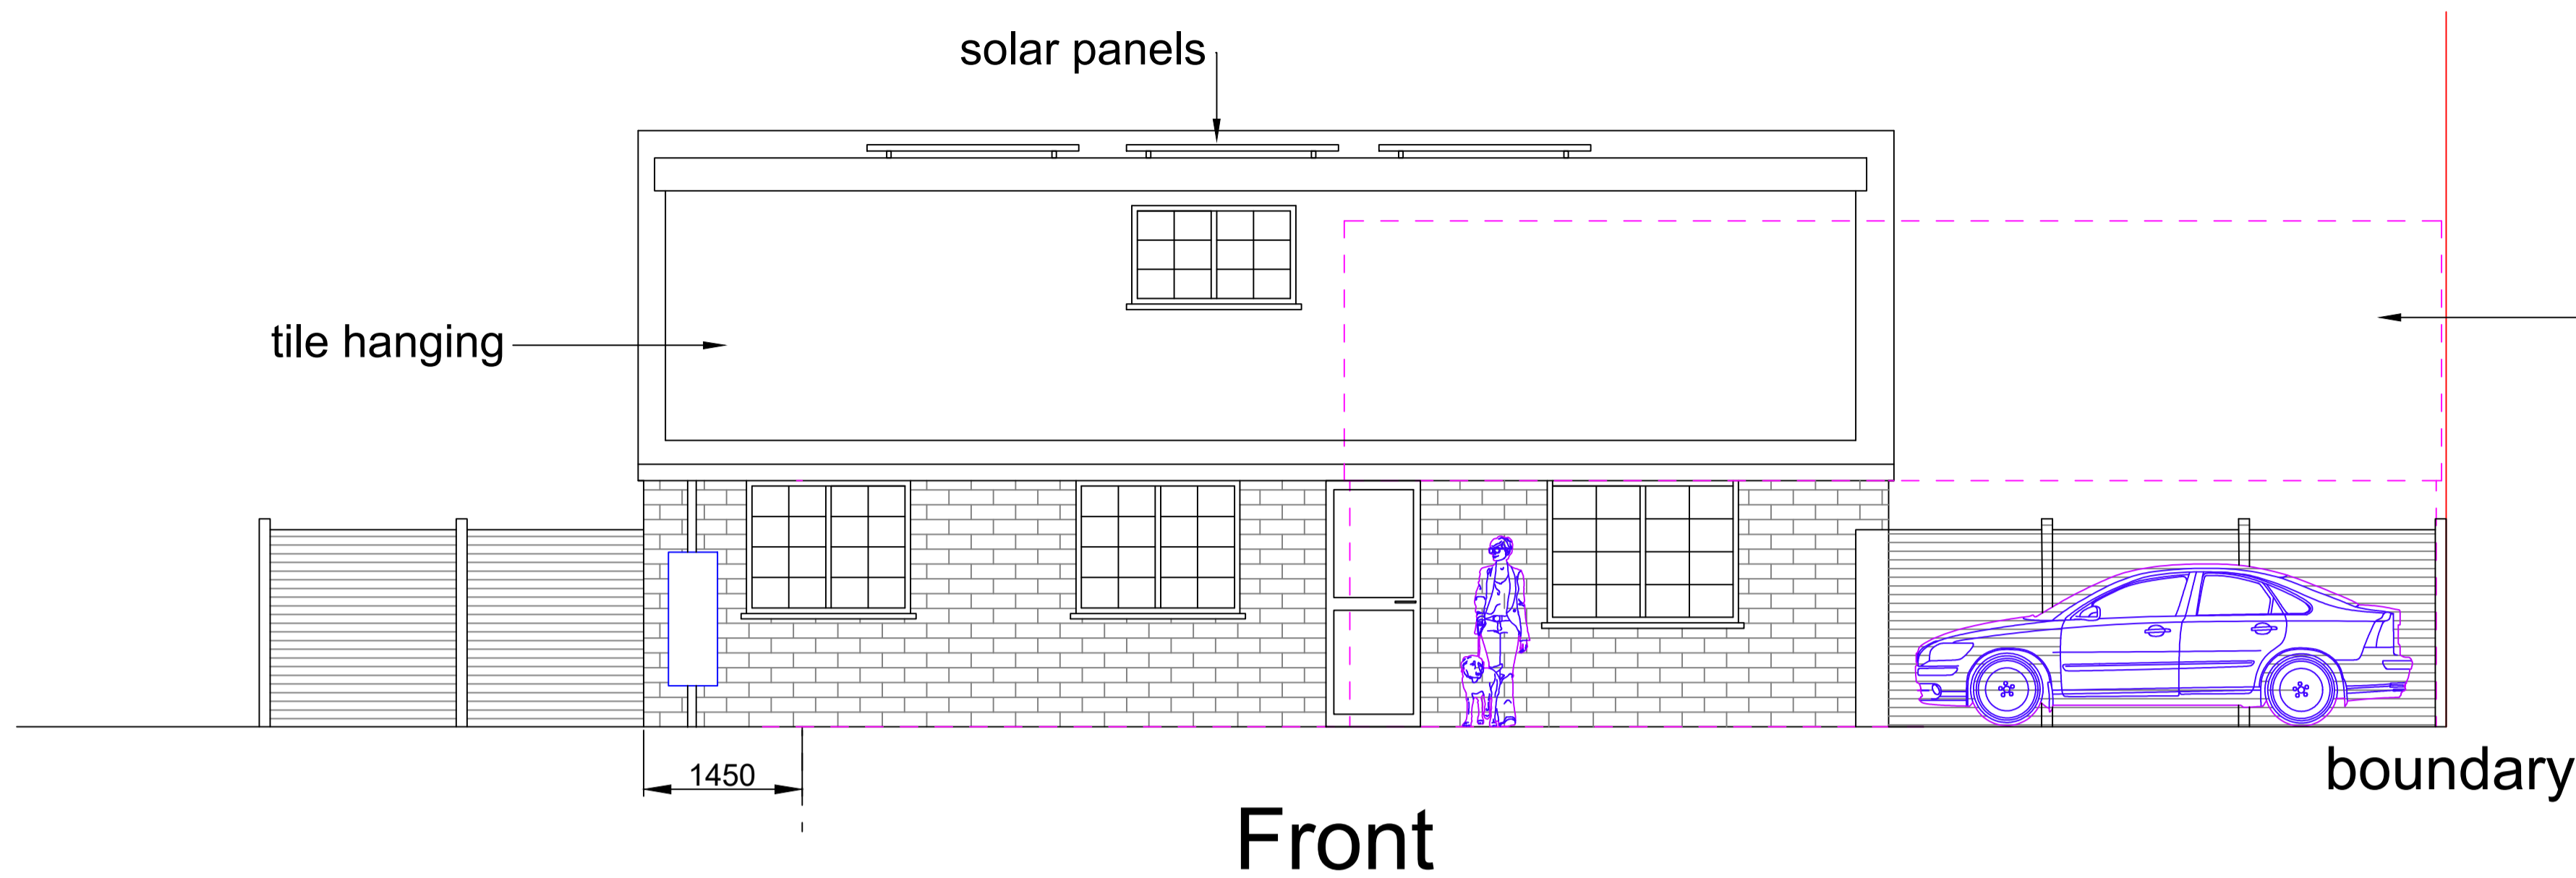


existing position of delapidated building




proposed water butt arrangement

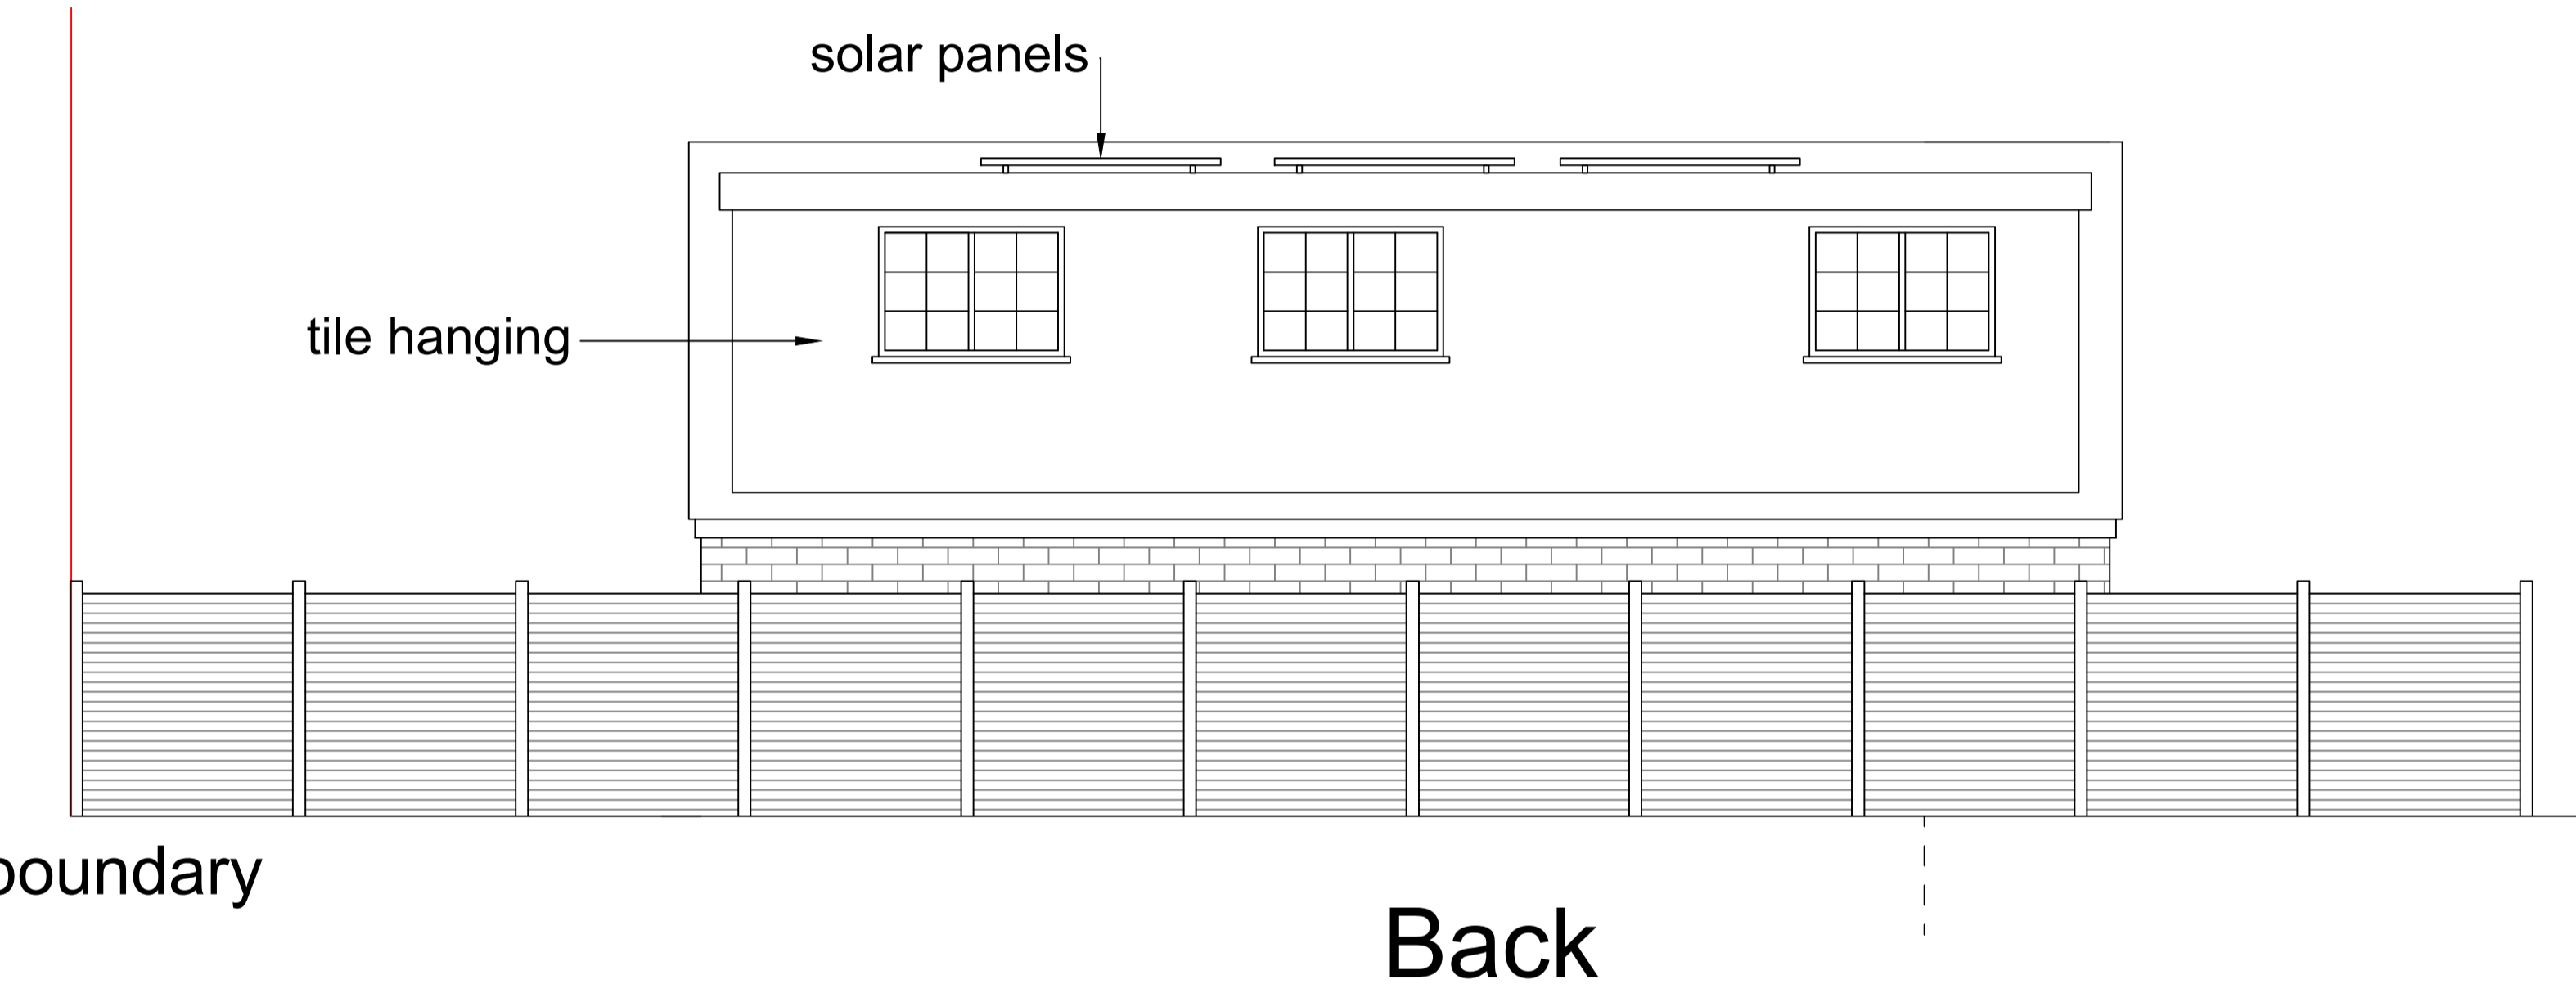

Back

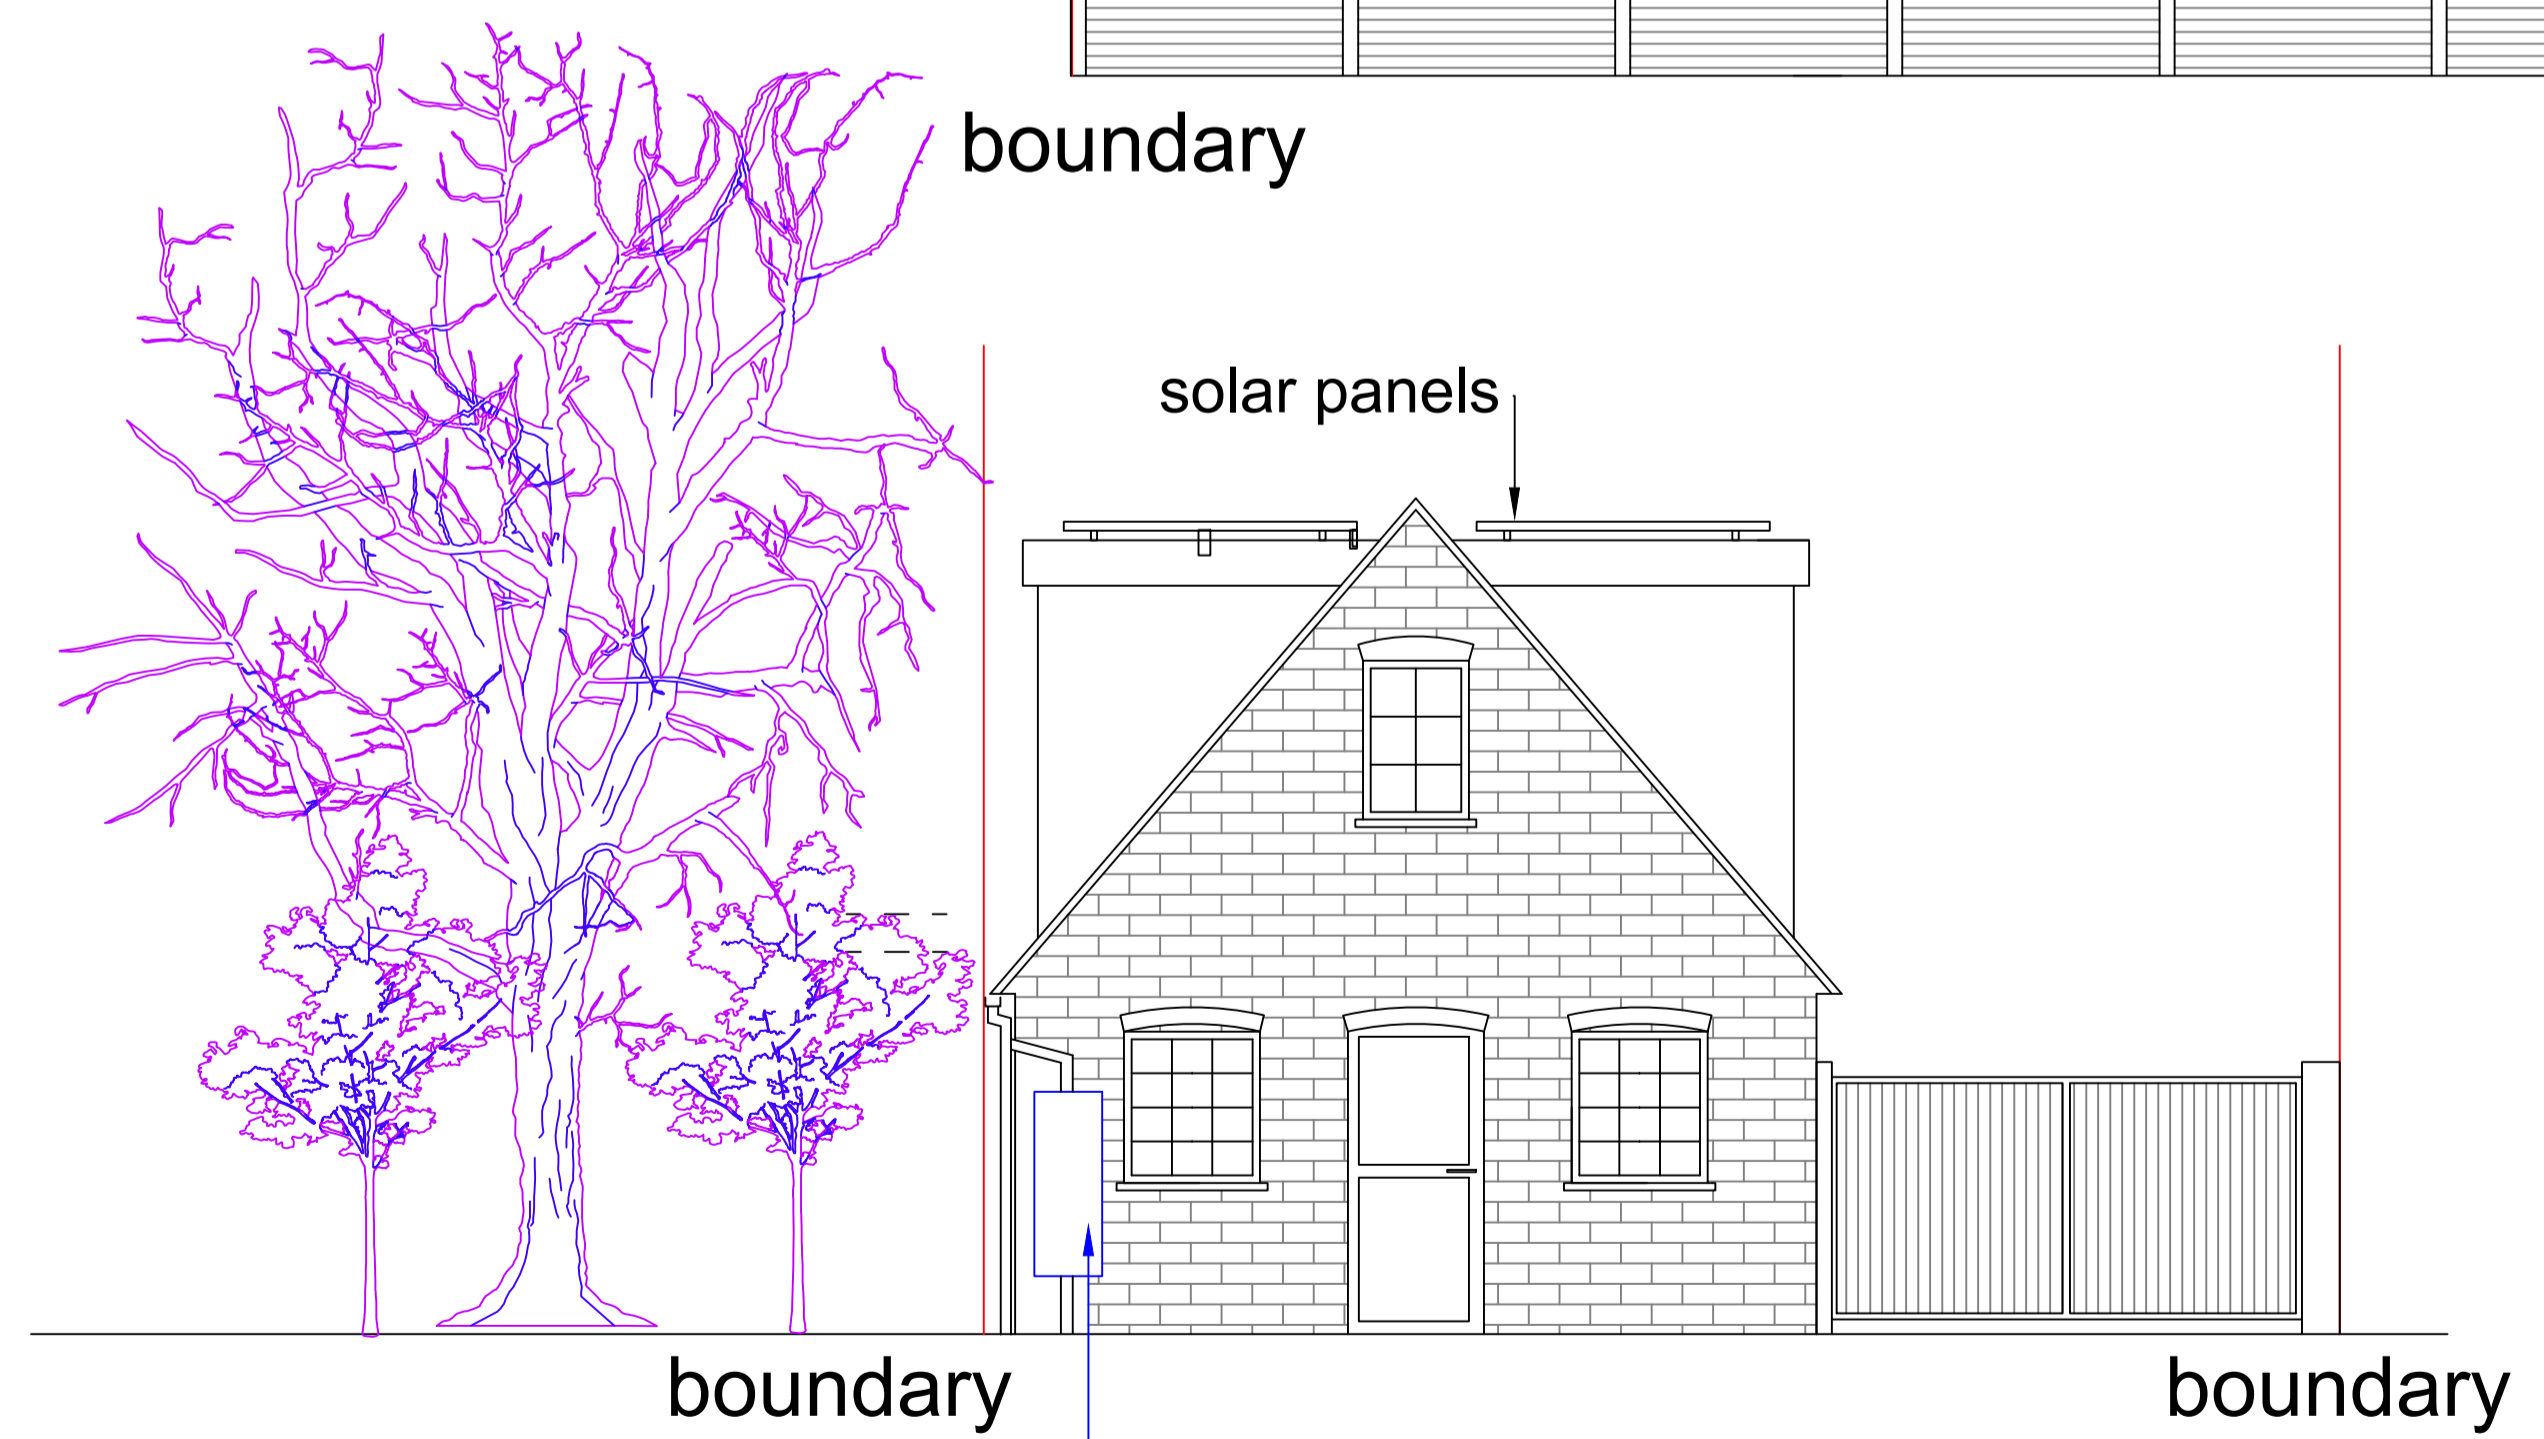

Side

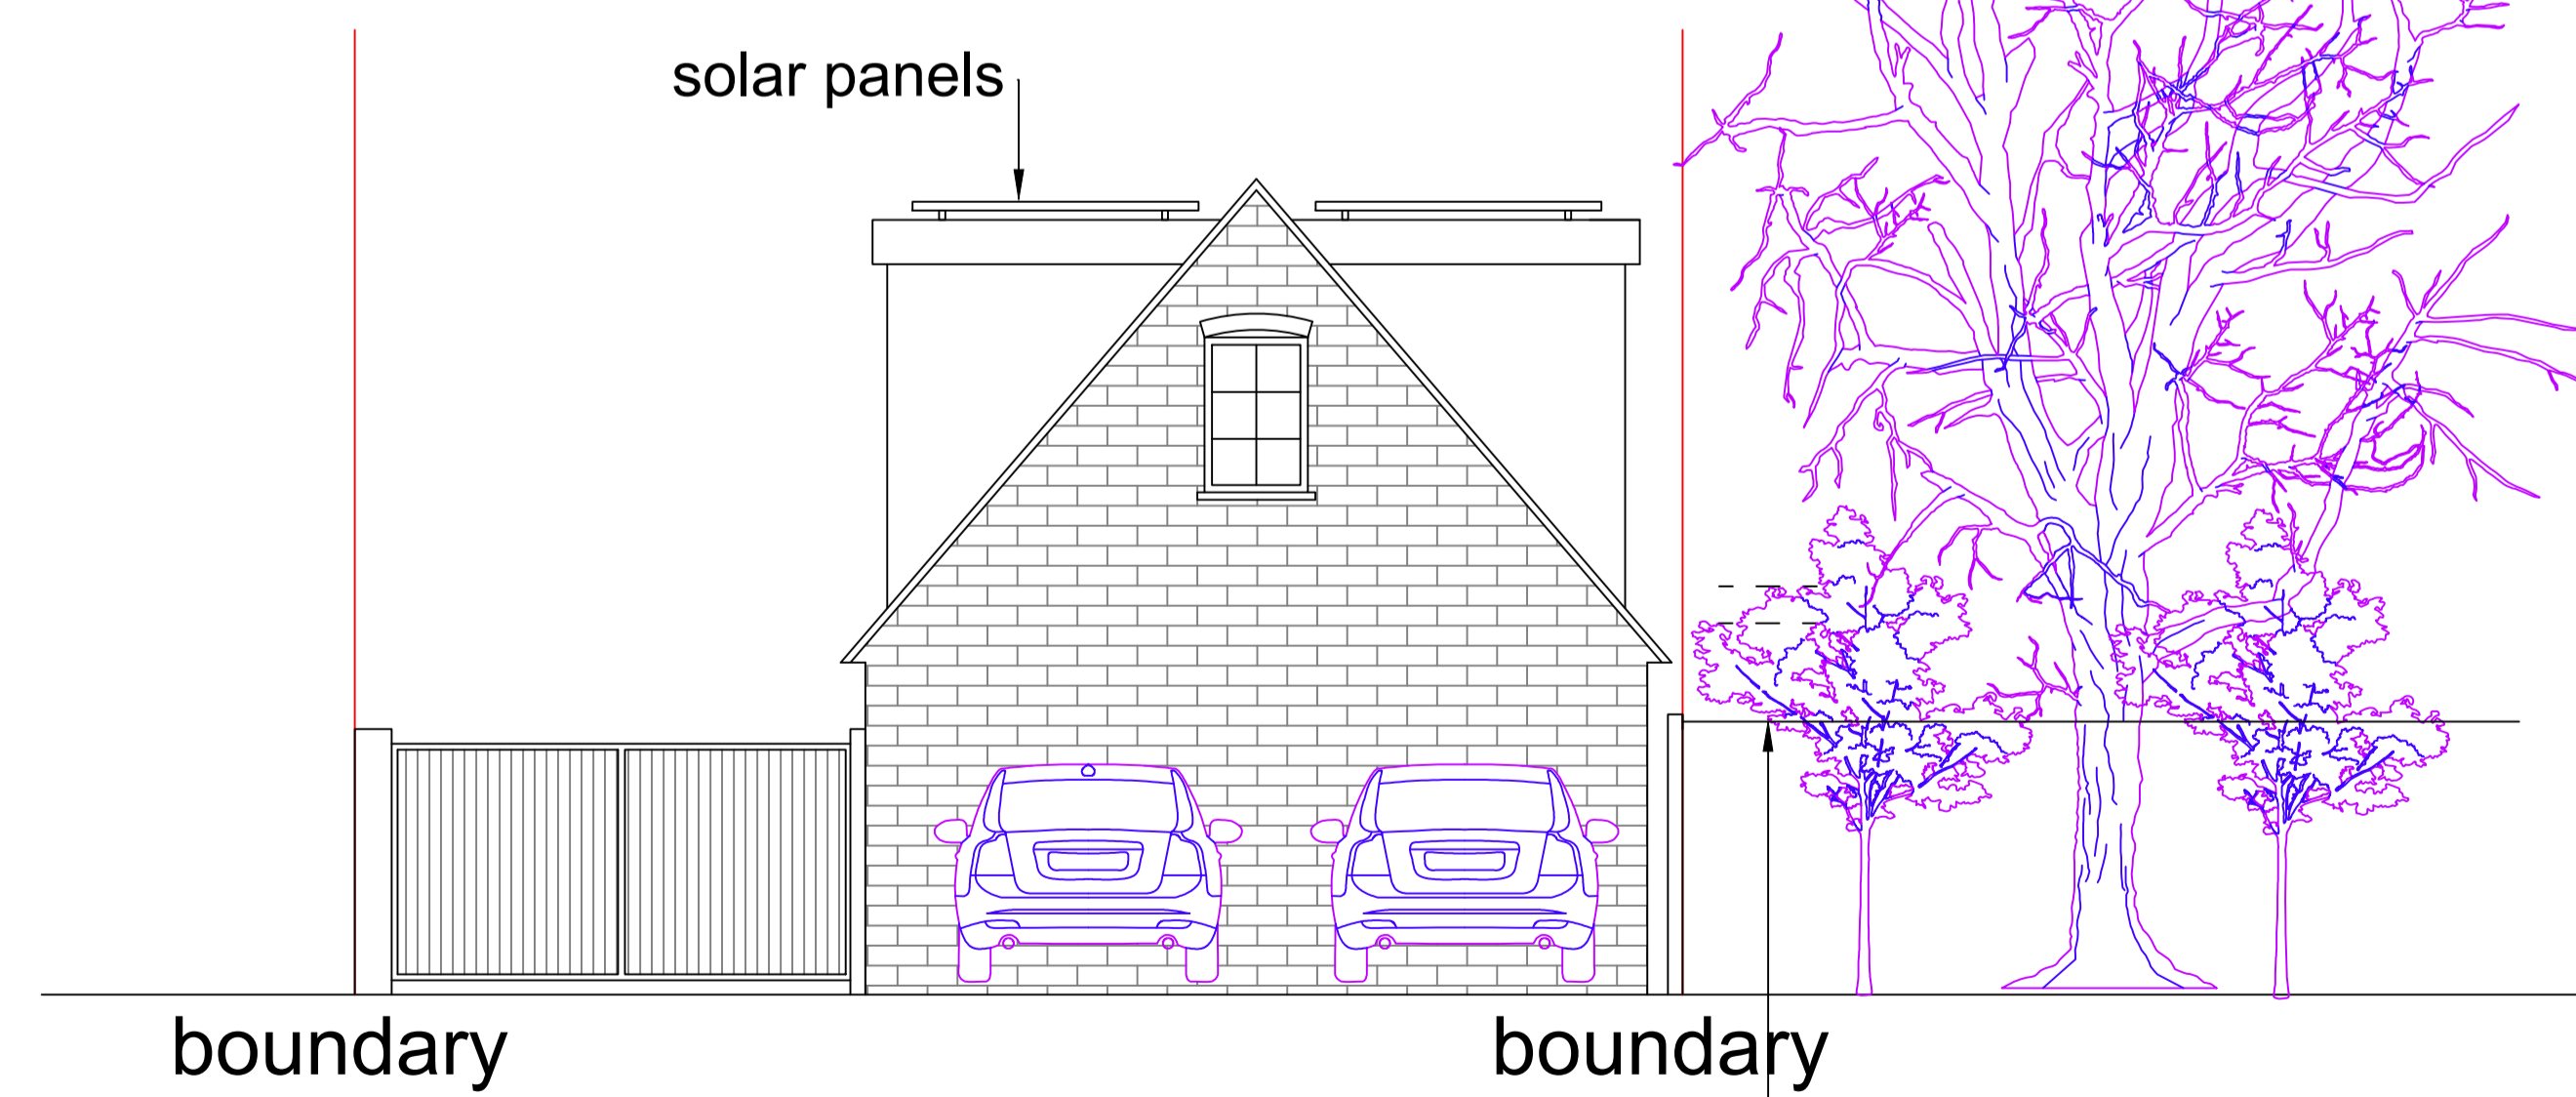

Side

2 x 100L wall mounted water butt to be install. Connected to the existing rain water pipe at the front. Connected to soak away at the rear

10

0 Meters

10

height of adjacent fence

Revisions

No.	Date	Description	Author

- Notes:
- Do not scale from this drawing. Use figured dimensions only.
 - All dimensions must be checked on site prior to any work commencing.
 - The drawing must only be used for the purpose for which it is supplied and its contents must not be reproduced for any purpose without written permission.
 - No areas indicated or areas calculated from this drawing should be used for valuation purposes or as the basis of development contracts.

Client
Mr Tron Quyen Nguyen

Project
74 New Street Ashford Kent TN24 8TT

Drawing Title
Proposed plans

Drawn By	Date	Scale				
	22.2.25	1: 50	@A1			
Project No.	Disc.	Zone	View	Level	Series No.	Rev.
	A		GA	00	200	