



Responsibility is not accepted for errors made by others in scaling from this drawing. All construction information should be taken from figured dimensions only.

**NOTE**


BUILDING SURVEY OF EXISTING IS NON CONCLUSIVE, PLEASE ENSURE THAT ALL MEASUREMENTS ARE TAKEN FROM SITE. CONTRACTOR TO CHECK ALL DIMENSIONS AND REPORT ALL ERRORS AND OMISSIONS TO THE ENGINEER. ANY DIMENSIONS SHOWN ARE IN MM.

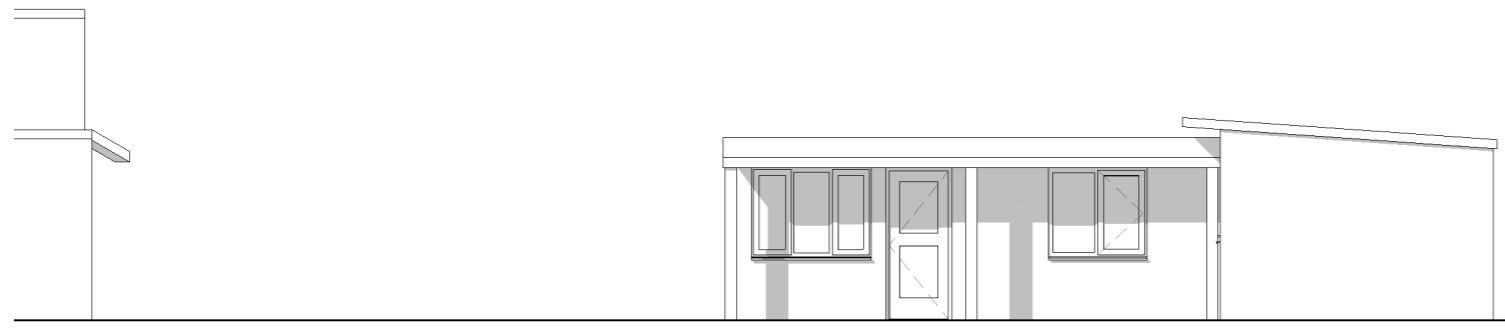


**A** Existing Elevation A  
1 : 100

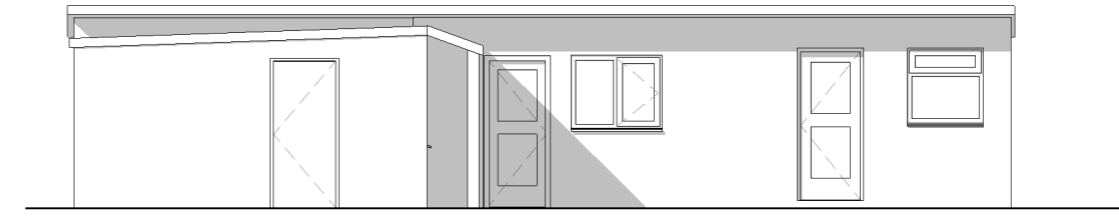


**B** Existing Elevation B  
1 : 100

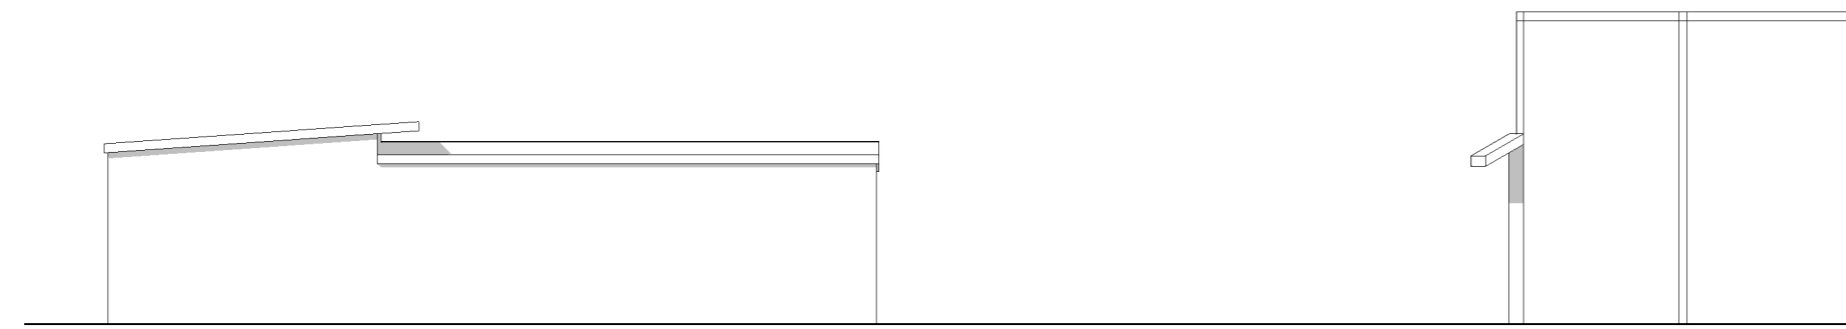


**C** Existing Elevation C  
1 : 100

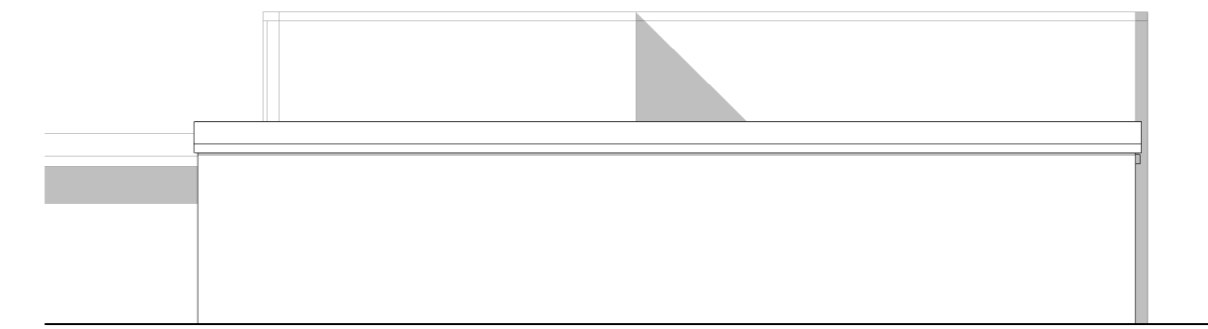

**D** Existing Elevation D  
1 : 100

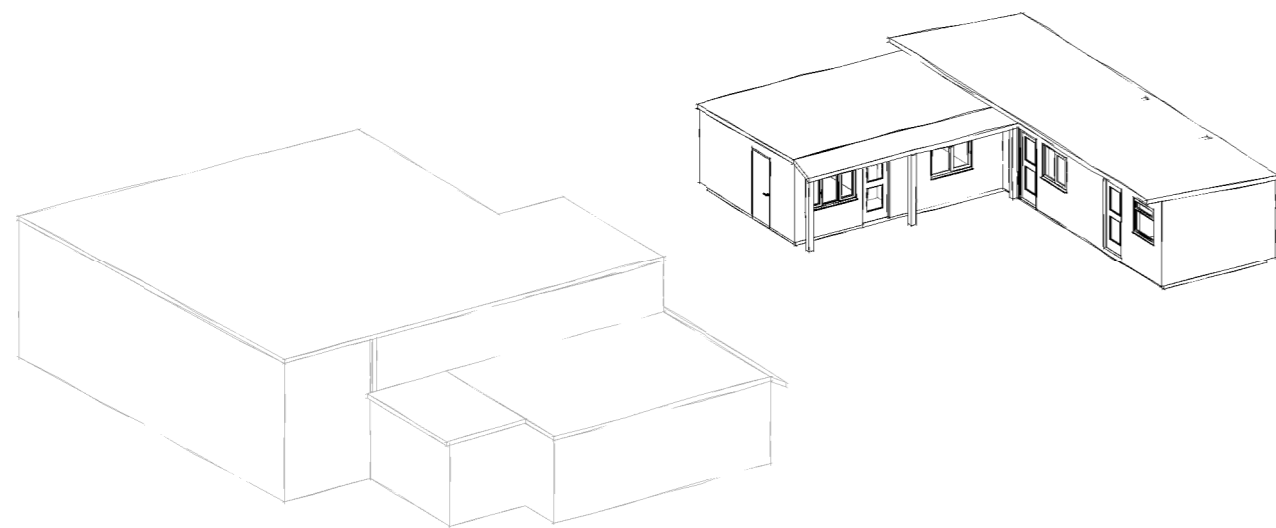

**3D** Existing 3D Sketch

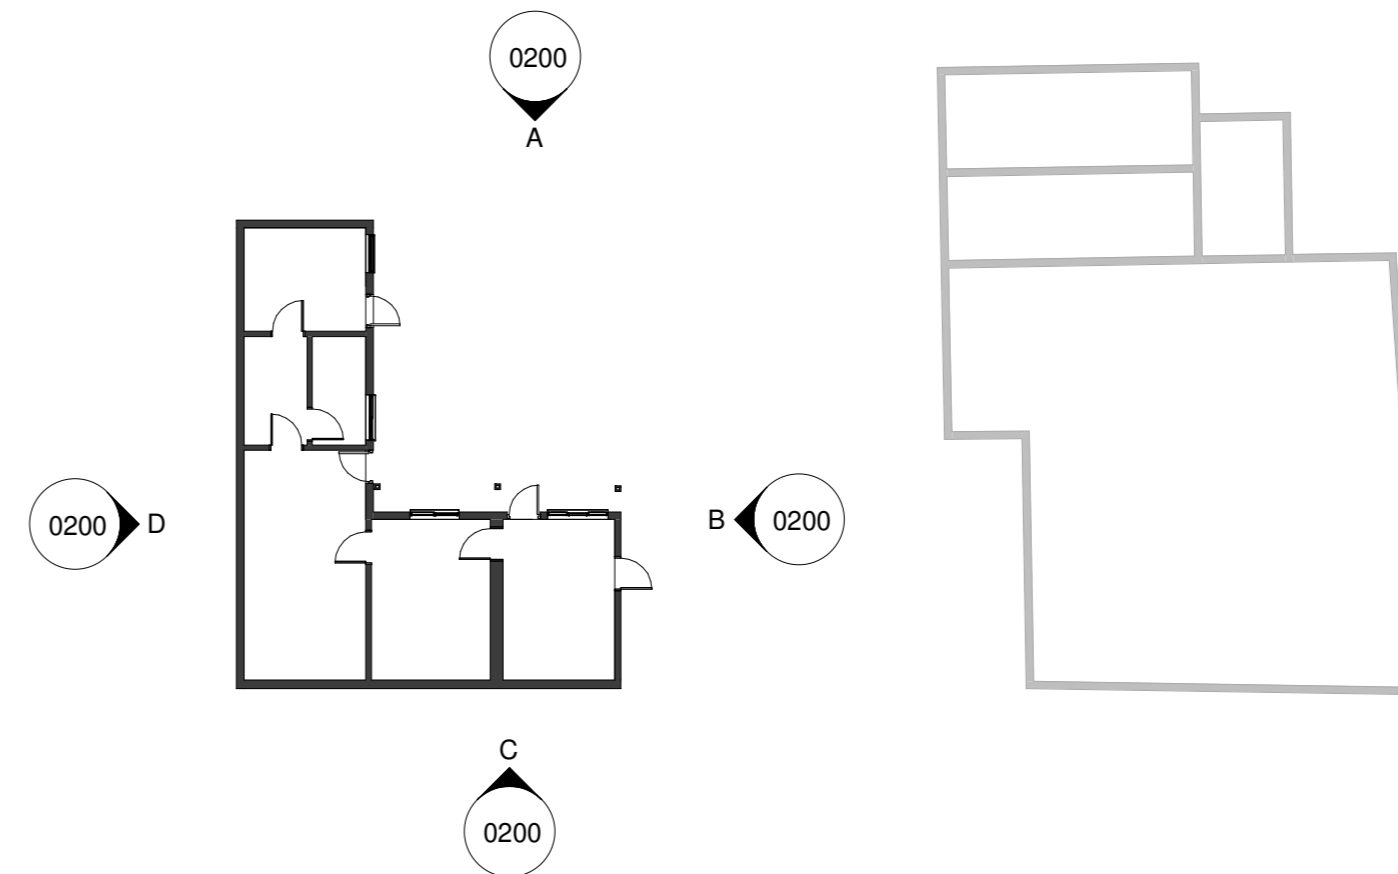

**K** Existing Elevations Key  
1 : 200

PL	PL1	20.04.25	Planning Issue
STATUS	REV	DATE	DESCRIPTION
CLIENT			REVISED BY
Mr Sam Beaney			ZW
			CHECKED BY
			-
Little Greenacres Meadow, Sissinghurst Road, Biddenden, Ashford, Kent, TN27 8EH.			ORIGINATOR NO
			2552667
CONSULTANT			



21 Langley Road Trowbridge Wiltshire BA14 0LL  
Tel: 01225 342837  
Mobile: 07389 809794 & 07831 817906

PROJECT  
**Ancillary Accommodation**  
Little Greenacres Meadow, Sissinghurst Road

DRAWING TITLE  
**Existing Elevations**

SUITABILITY STATUS	SCALE
PL : PLANNING	As indicated @ A2

YEAR   DESIGNER   PROJECT   SHEET NUMBER	REVISION
25-SZ-651-0200	PL1