
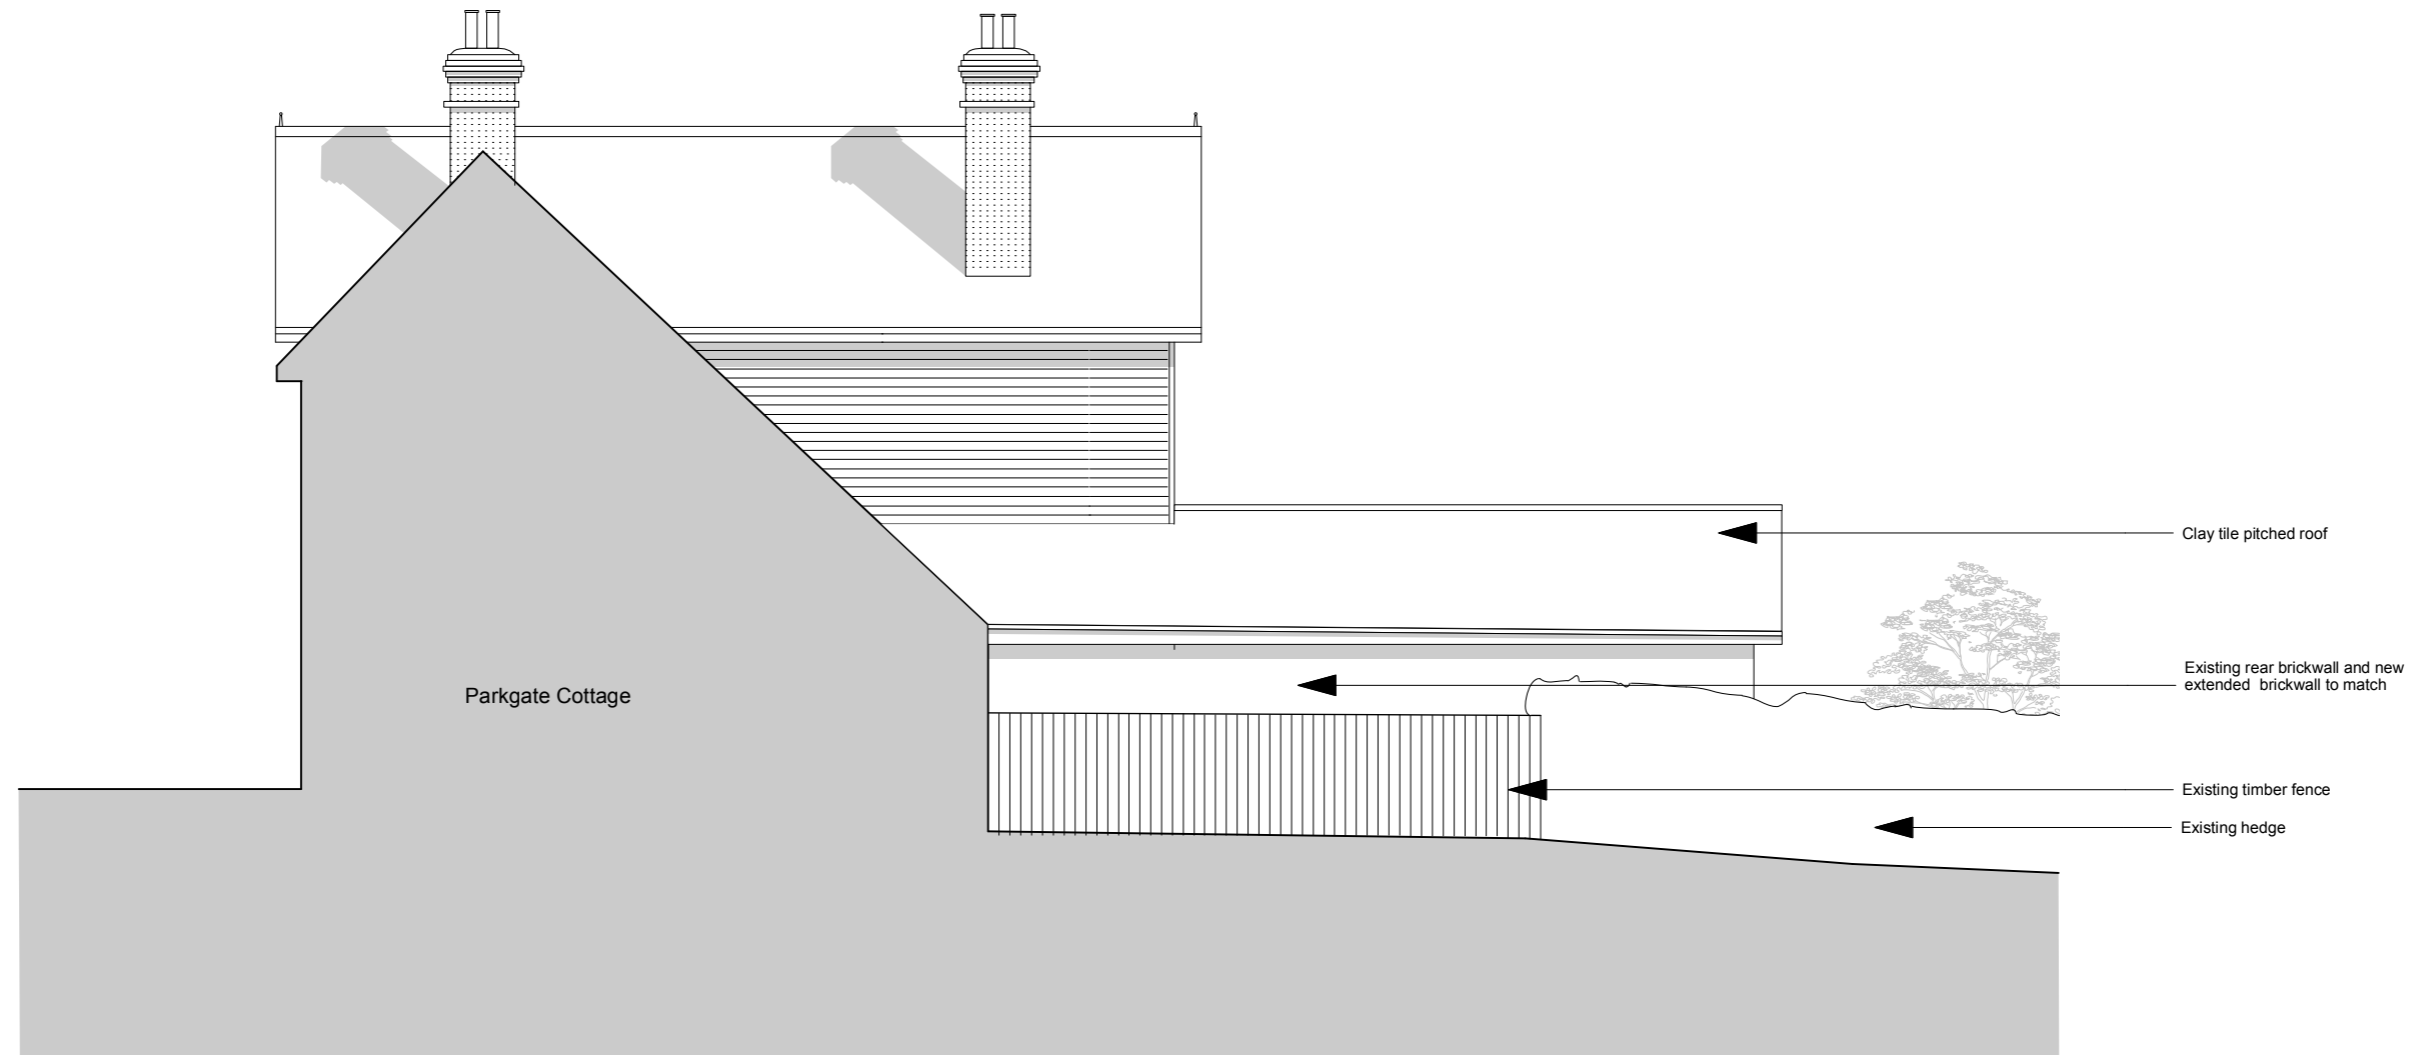


GENERAL NOTES

Drawing to be read in conjunction with all information by architects, structural engineer & service consultants.

The contractor is not to scale from this drawing. All written dimensions to be checked on site before work commences. Discrepancies, where identified, must be reported to the architect immediately.

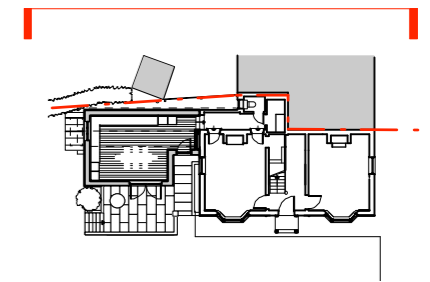


Issue	Date	Description

Status	Drwg No.	Rev
PLANNING	P25	

Drawing
PROPOSED REAR ELEVATION 1:100@A3

Project
Parkgate Farmhouse. Tenterden. TN30 6UP

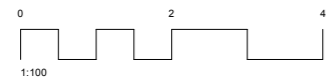

Andrew Gilbert
07968961019 - ag@latitudearchitects.com

2 Marine Parade
Whitstable
Kent
CT5 2BQ