




PROPOSED ELEVATION A-A
SCALE 1:100 @ A1

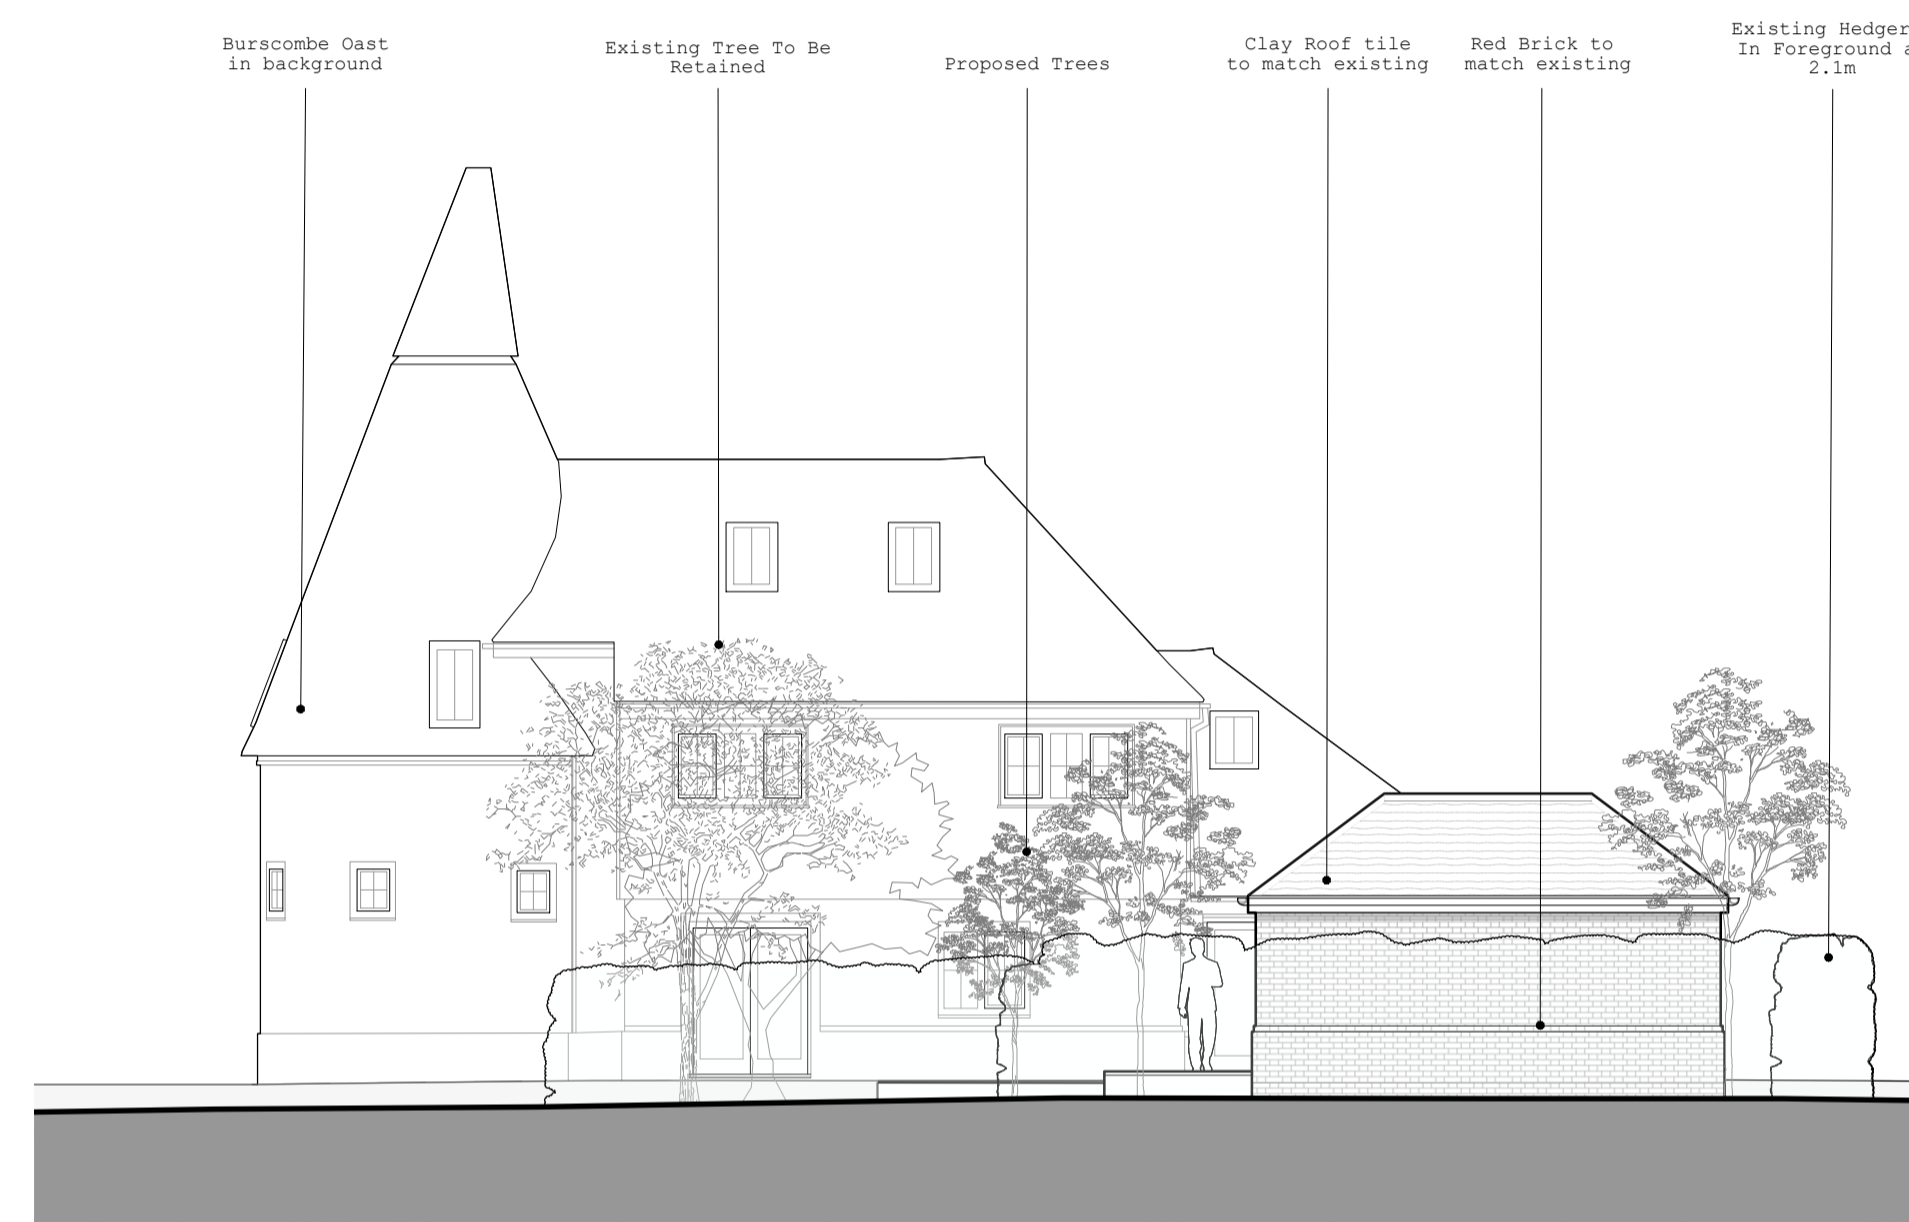

PROPOSED ELEVATION B-B
SCALE 1:100 @ A1

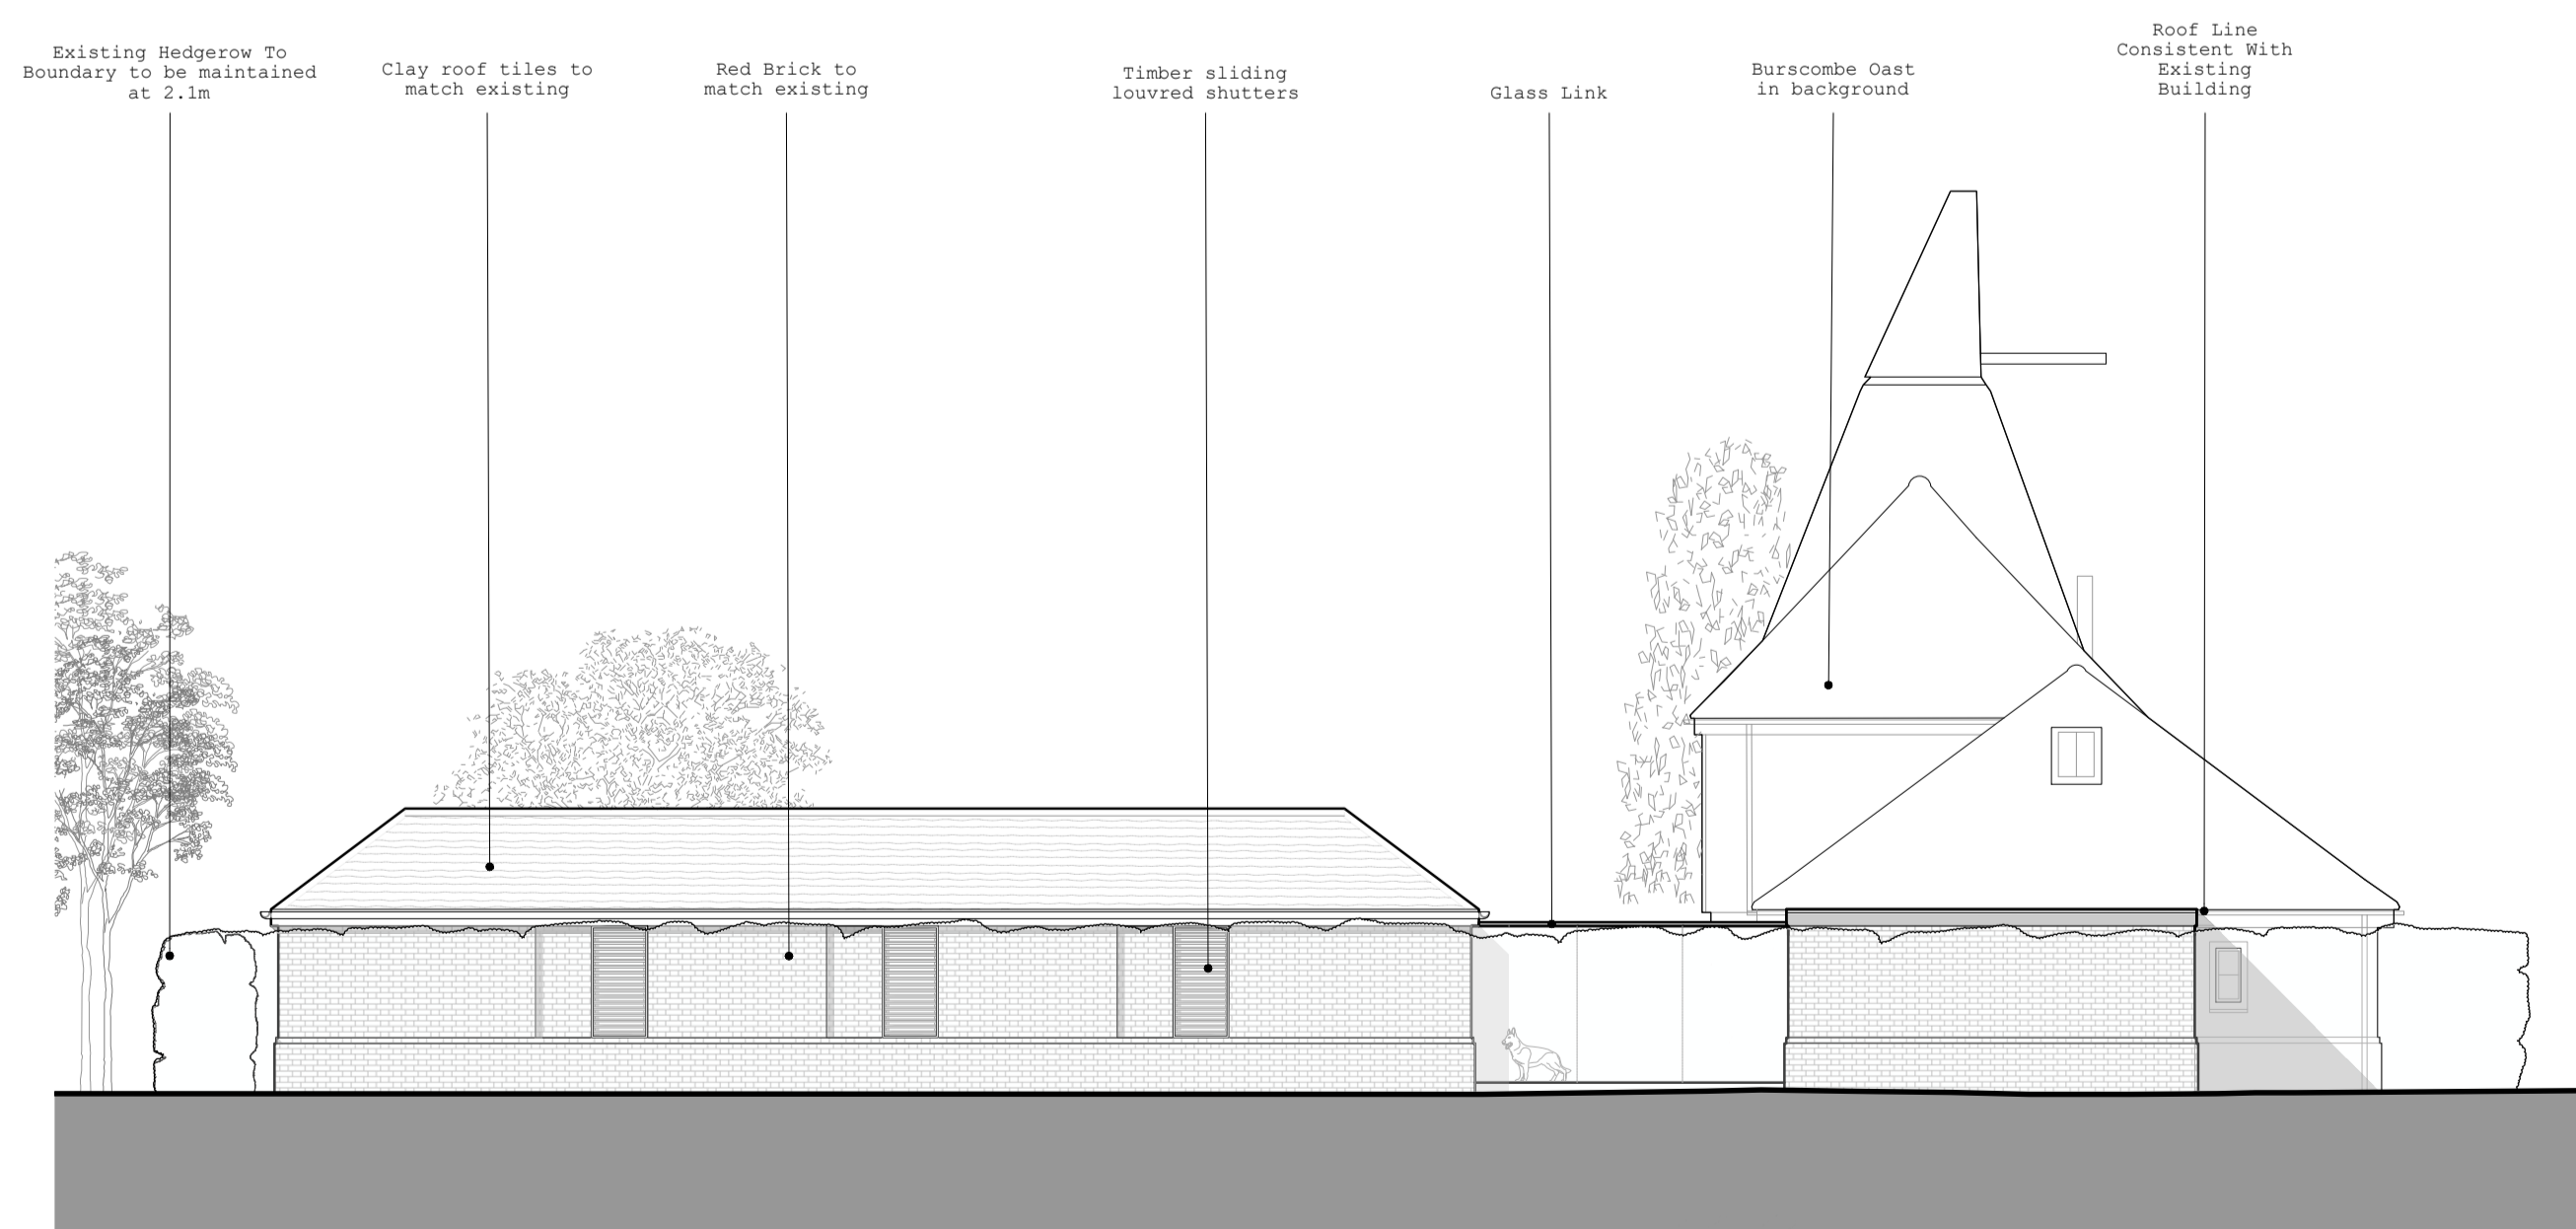

PROPOSED ELEVATION C-C
SCALE 1:100 @ A1

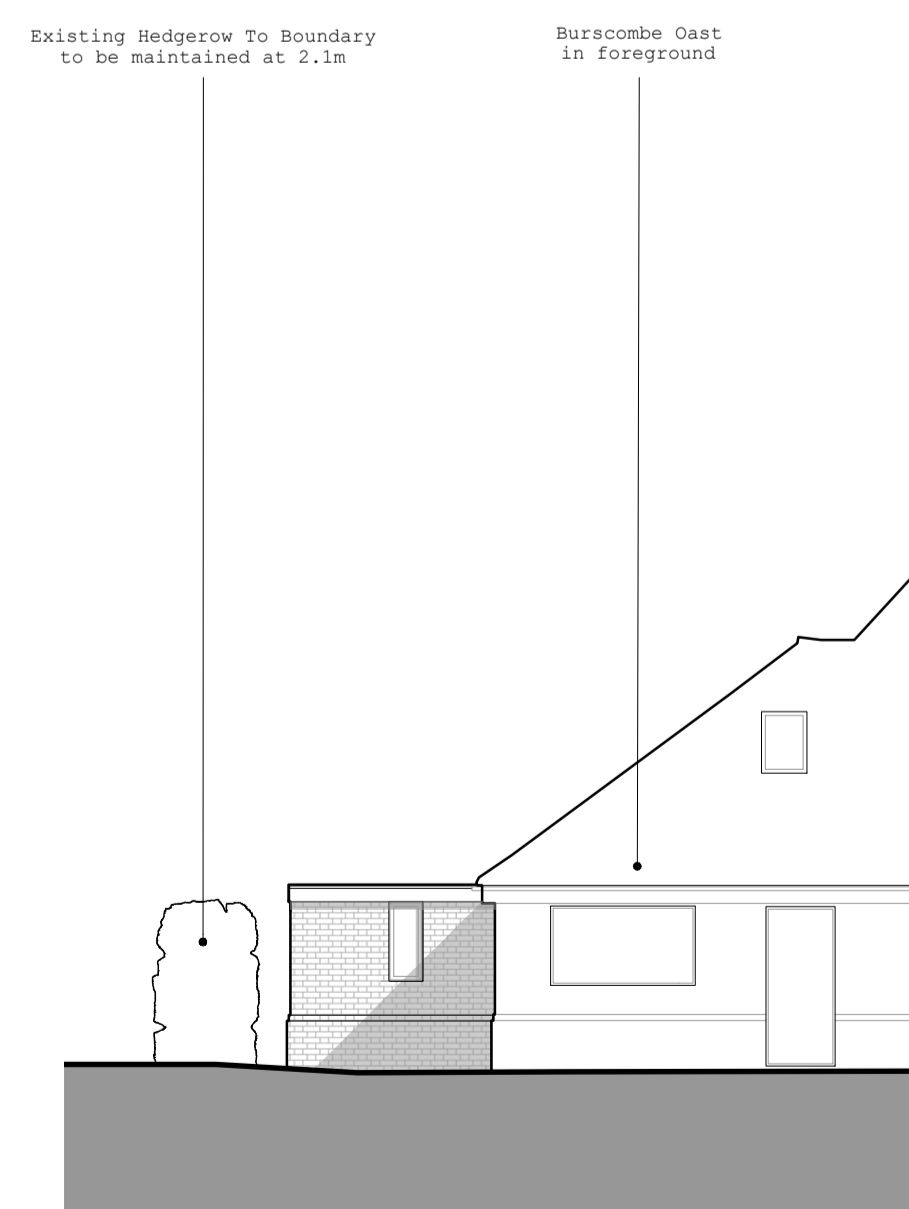

PROPOSED ELEVATION D-D
SCALE 1:100 @ A1

Hollaway

London | 10a Acton Street | London | WC1X 9PG
T +44 (0) 20 7094 5429 | E london@hollawaystudio.co.uk | W www.hollawaystudio.co.uk
Kent | The Tramway Stables | Rampart Road | Hythe | Kent | CT21 5BG
T +44 (0) 1303 260 515 | E kent@hollawaystudio.co.uk | W www.hollawaystudio.co.uk

Project | BURSCOMBE OAST
COACH ROAD, EGERTON, KENT TN27 9BB
Client | MR CRANSTON & MS THOMPSON
Title | PROPOSED ELEVATIONS
Status | PLANNING

Scale@A1 | 1:100 Date | 15.08.25 Drawn | JHP Chk'd | JMW

Project Number Drawing Number Revision
24.0015 013
Bim Number 4.0015-HOL-XX-XX-DR-A-013-S0-0000