

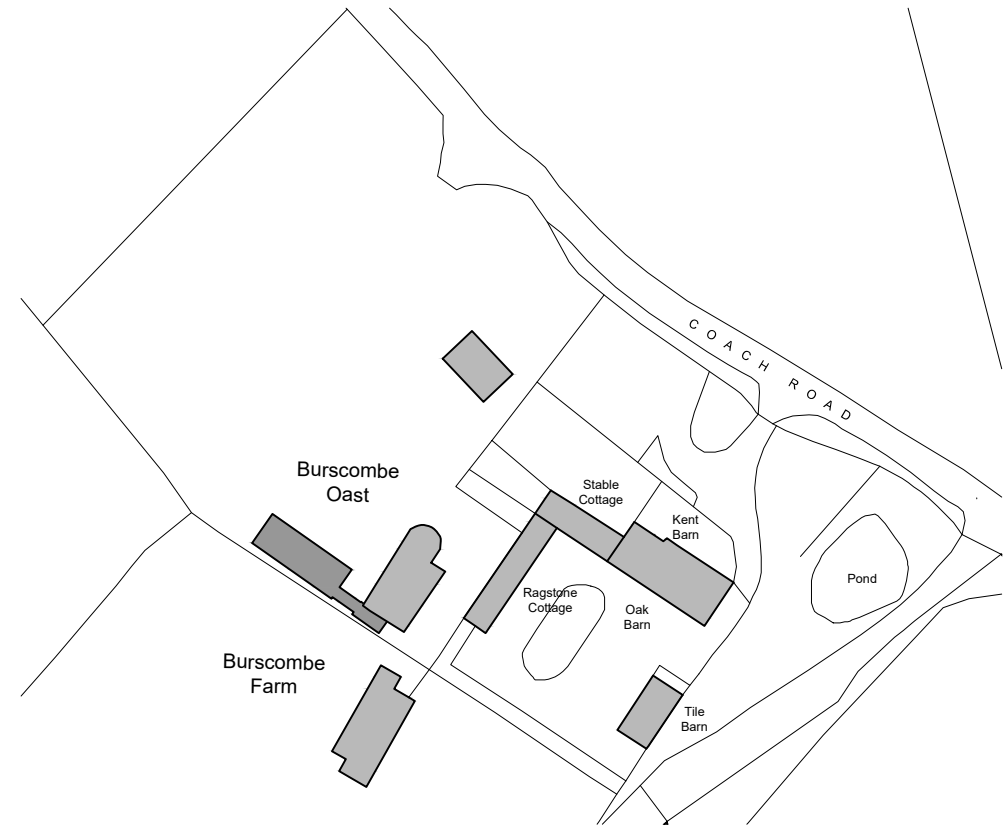


EXISTING BLOCK PLAN
SCALE 1:1250 @ A3

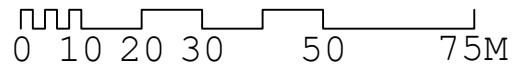

PROPOSED BLOCK PLAN
SCALE 1:1250 @ A3

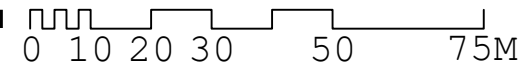

Hollaway

London | The Acton Street | London | WC1X 9NG
T +44 (0) 20 7096 5425 | E holl@hollawaystudio.co.uk | W www.hollawaystudio.co.uk
Kent | The Tramway Studios | Ramport Road | Hythe | Kent | CT21 5BG
T +44 (0) 1503 260 915 | E kent@hollawaystudio.co.uk | W www.hollawaystudio.co.uk

Project | Burscombe Oast
Coach Road, Egerton, Kent TN27 9BB

Client | Mr Cranston & Ms Thompson

Title | Existing & Proposed Block Plans

Status | **PLANNING**

Scale @ A3 | 1:1250 Date | 15.08.25 Drawn | JHP Chk'd | MW

Project Number Drawing Number Revision
24.0015 010 -----

This drawing is the copyright of Hollaway Studio and should not be copied or reproduced without written consent. All dimensions are to be checked on site prior to fabrication and the architect notified of any discrepancy. Do not derive from this drawing.