



4 Proposed 00 Upper Ground
1 : 100

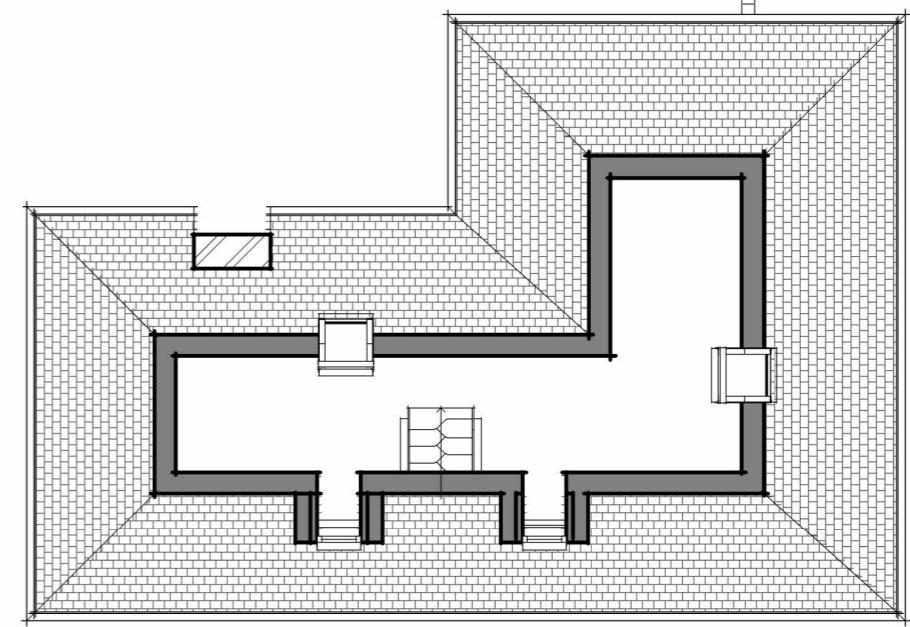

3 Proposed 02 Second
1 : 100

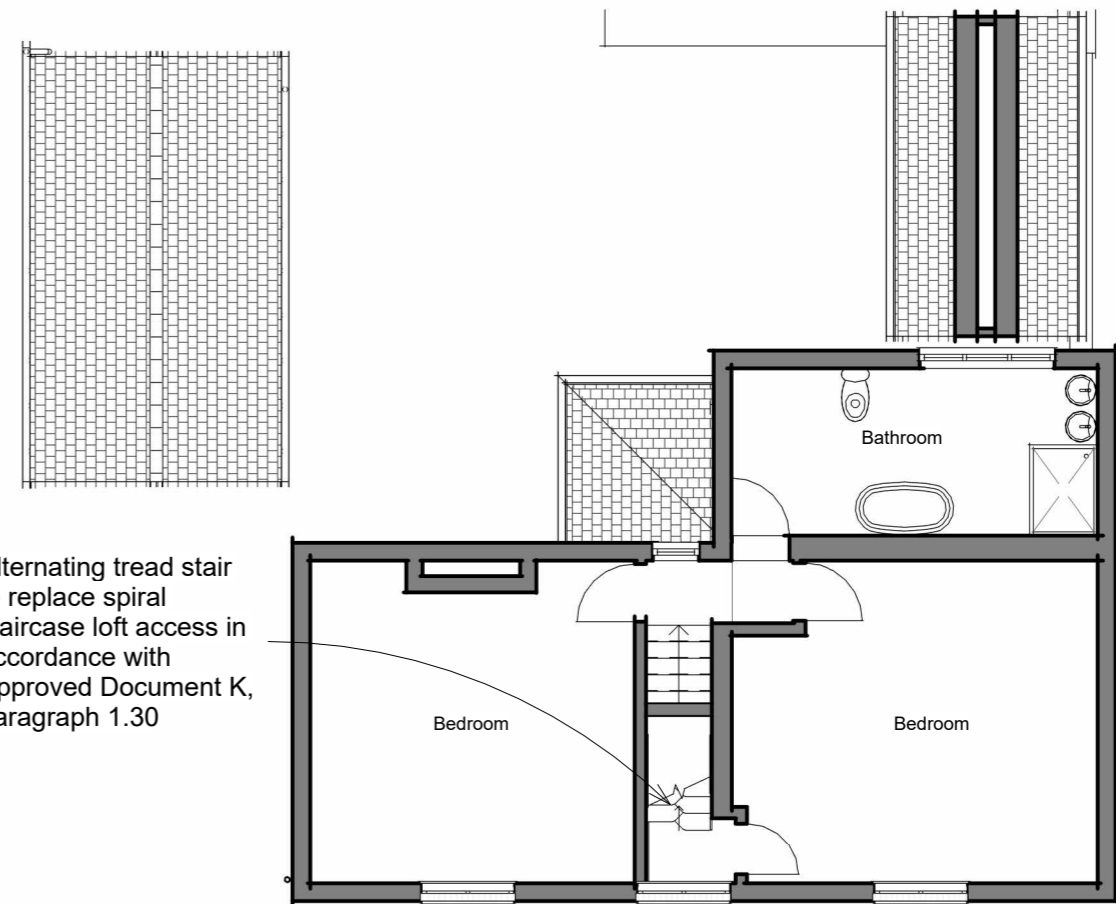

2 Proposed 01 First
1 : 100

Revision Schedule		
No	Date	Description
A	22/08/25	First issue
B	29/08/25	Concept design finalised
C	16/10/25	Garage conversion
D	20/10/25	Garage door removed
E	24/10/25	Issued for planning
F	31/10/25	Details of rainwater harvesting, scale bar added



Notes:
Drawings are based on survey data and may not accurately represent what is physically present.

Do not scale from this drawing. All dimensions are to be verified on site before proceeding with the work.

All dimensions are in millimeters unless noted otherwise.

Spacemaker Architects shall be notified in writing of any discrepancies.

This line measures 100mm when this drawing is printed @ A3

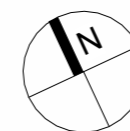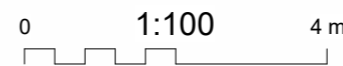

Project:
79 Bridge Street
Wye, TN25 5ED
Status:
WS3 PLANNING

Drawing Title:
Proposed plans
Date: 31/10/25
Scale: 1 : 100
Project - Originator - Drawing # - Revision:

31/10/2025 19:07:01

4245-A-1010-F



28 Churchfield Way, Wye, TN25 5EQ
07906 383702
www.spacemakerarchitects.co.uk