




SECTION

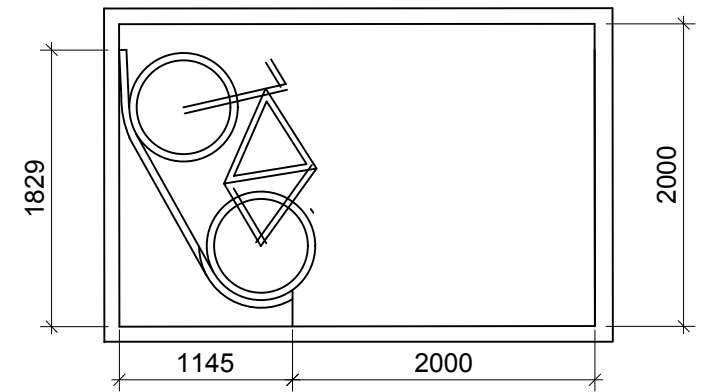

4 CYCLE PARKING

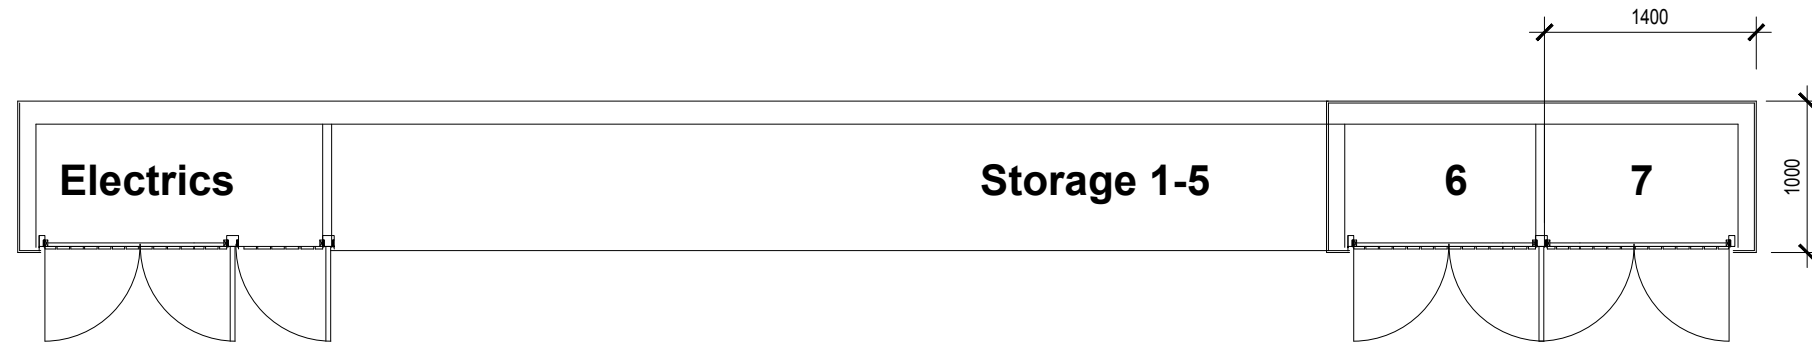

PLAN

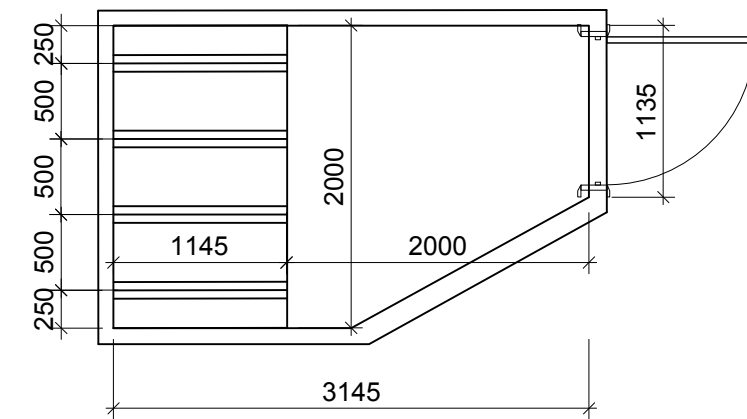


RESIDENTIAL BUILDING A COVERED SEMI VERTICAL CYCLE PARKING IN TIMBER STORE


REFUSE AND RECYCLING STORAGE

Electric intake room timber frame and vertical cedar timber elevation

7 No. refuse and recycle bin storage timber frame and vertical cedar timber elevation

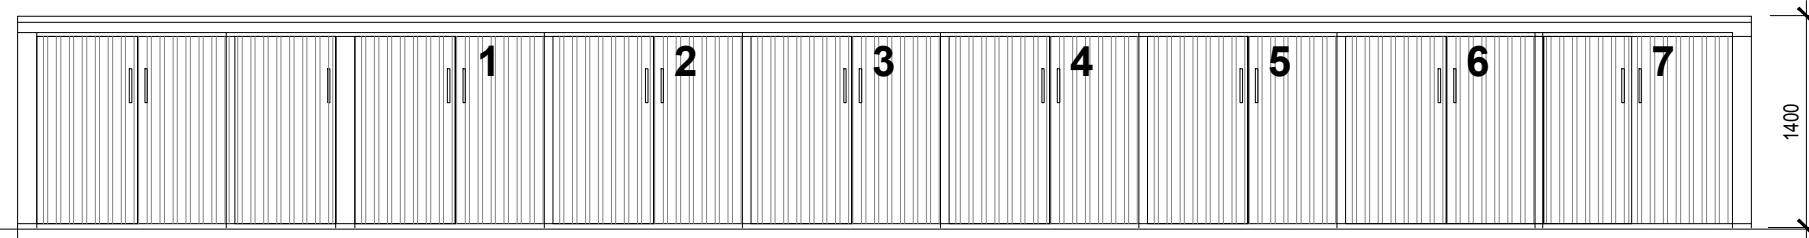

Cycle storage horizontal cedar timber elevation

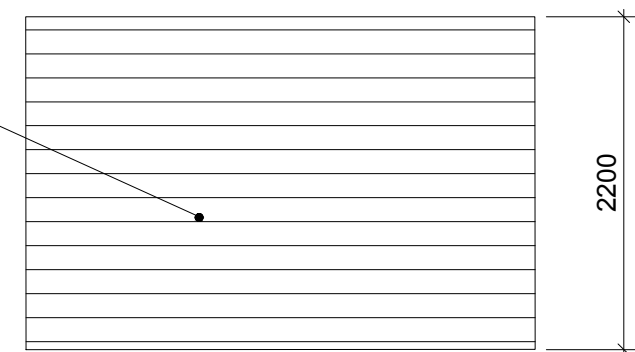

Individual residential bin storage for 7 flats is provided in one bin store to provide:
 Each flat in one store 1.3m wide, 1m deep and 1.4m high
 1 x 240 litre recycling bin green with aperture (height =1.1m, width=0.58m depth = 0.74m)
 1 x 180 litre grey residual bin (height =1.1m, width=0.48m depth = 0.55m)
 1 x 23 litre communal food bin (height =0.45m, width= 0.32m depth = 0.4m)

ELEVATION

REVISIONS	FIRST ISSUE 30-05-23	STATUS	CLIENT	PROJECT	DRAWING NAME	DRAWING NUMBER	PLACE 54 ARCHITECTS LTD
	REV A 26-01-25	Approval	Sweetridge Limited	Mercer's Garage, Tenterden	CYCLING PARKING AND REFUSE AND RECYCLING DETAILS	15048 (P) 102_C	54 BOSTON PLACE
	REV B 23-06-25						LONDON NW1 6ER
	Rev C 31-10-25						Tel: 07771782095
							E-mail: info@place54architects.com

DO NOT SCALE FROM DRAWING. ALL DIMENSIONS, LEVELS, COORDINATES, SETTING OUT, TO BE CHECKED ON SITE AND ANY DISCREPANCY REPORTED IMMEDIATELY TO THE ARCHITECT AND PROJECT MANAGER.